


0 1 2 3  
-1  
-2  
-3

R.T. LOWNDES EST.

CITY LOTS

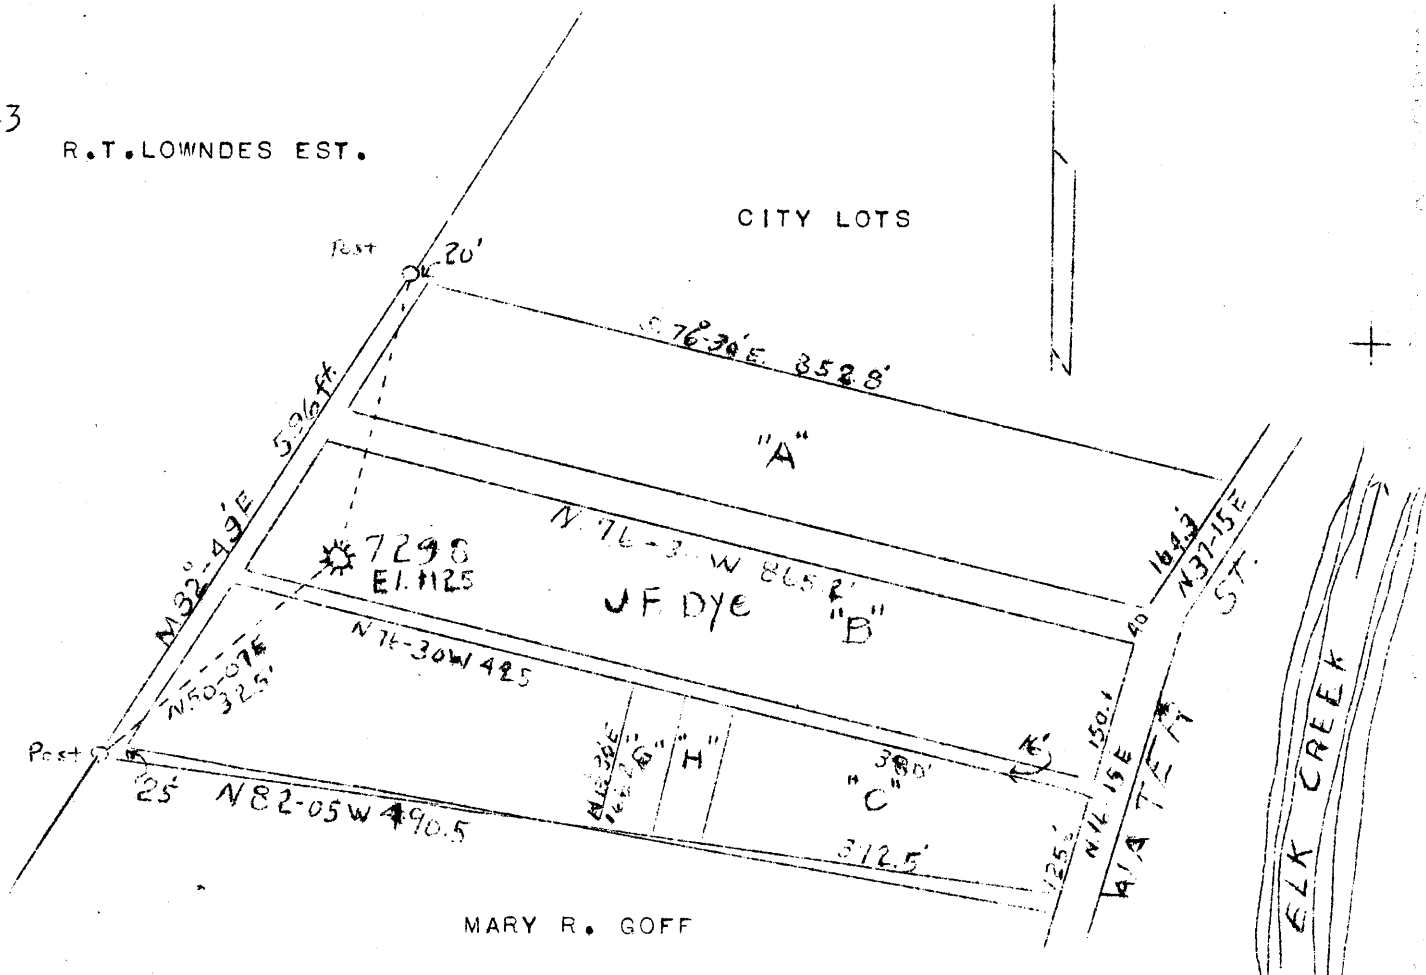

4.23S  
0.33W

NEW LOCATION  
DRILL DEEPER  
ABANDONMENT X

BK. 491 P. 19

COMPANY HOPE NATURAL GAS CO

ADDRESS CLARKSBURG, W. VA.

FARM: J. F. DYE

TRACT 1 ACRES 6 LEASE NO. 44590

WELL (FARM) NO. 1 SERIAL NO 7298

ELEVATION (SPIRIT LEVEL) 1125

QUADRANGLE CLARKSBURG SC

ENGINEER W.M. BOWERS

COUNTY HARRISON DISTRICT CLARK

ENGINEERS REGISTRATION NO. 900

FILE NO \_\_\_\_\_ DRAWING NO \_\_\_\_\_

DATE FEB. 1, 1946 SCALE 1" = 200'

STATE OF WEST VIRGINIA  
DEPARTMENT OF MINES  
OIL AND GAS DIVISION  
CHARLESTON, W.VA.  
WELL LOCATION MAP  
FILE NO HAR 953 - A

+ DENOTES LOCATION OF WELL ON UNITED STATES TOPOGRAPHIC MAPS, SCALE 1 TO 62,500, LATITUDE AND LONGITUDE LINES BEING REPRESENTED BY BORDER LINES AS SHOWN.

\* DENOTES ONE INCH SPACES ON BORDER LINE OF ORIGINAL TRACING.



802

STATE OF WEST VIRGINIA  
DEPARTMENT OF MINES  
OIL AND GAS DIVISION

WELL RECORD

Permit No. 953-A

Oil or Gas Well \_\_\_\_\_  
(KIND)

Company Hope Natural Gas Company.  
 Address 445 West Main St. Clarksburg, W. Va.  
 Farm J. F. Dye Acres 6  
 Location (waters) \_\_\_\_\_  
 Well No. 7298 Elev. 1125  
 District Clark County Harrison  
 The surface of tract is owned in fee by \_\_\_\_\_  
 Address \_\_\_\_\_  
 Mineral rights are owned by \_\_\_\_\_  
 Address \_\_\_\_\_  
 Drilling commenced Feb. 29, 1912  
 Drilling completed Apr. 2, 1912  
 Date Shot \_\_\_\_\_ From \_\_\_\_\_ To \_\_\_\_\_  
 With \_\_\_\_\_  
 Open Flow \_\_\_\_\_ /10ths Water in \_\_\_\_\_ Inch  
 \_\_\_\_\_ /10ths Merc. in \_\_\_\_\_ Inch  
 Volume \_\_\_\_\_ Cu. Ft.  
 Rock Pressure \_\_\_\_\_ lbs. \_\_\_\_\_ hrs.  
 Oil \_\_\_\_\_ bbls., 1st 24 hrs.  
 Fresh water \_\_\_\_\_ feet \_\_\_\_\_ feet  
 Salt water 990 feet \_\_\_\_\_ feet

Casing and Tubing Size	Used in Drilling	Left in Well	Packers
16			Kind of Packer _____
13			
10	✓ 121	121	Size of _____
8 1/4	✓ 1034	1034	
6 5/8	✓ 1606	1606	Depth set _____
5 3/16			
3	2510	2510	Perf. top _____
2	2510	2510	Perf. bottom _____
Liners Used			Perf. top _____
			Perf. bottom _____

CASING CEMENTED Not cemented SIZE \_\_\_\_\_ No. Ft. \_\_\_\_\_ Date \_\_\_\_\_  
 COAL WAS ENCOUNTERED AT 35 FEET 60 INCHES  
 \_\_\_\_\_ FEET \_\_\_\_\_ INCHES FEET \_\_\_\_\_ INCHES  
 \_\_\_\_\_ FEET \_\_\_\_\_ INCHES FEET \_\_\_\_\_ INCHES

Formation	Color	Hard or Soft	Top	Bottom	Oil, Gas or Water	Depth Found	Remarks
Pittsburgh Coal			35	40			
Big Dunkard			480	520			
First Salt			825	880			
Second Salt			970	1040	water	990	
Maxon			1370	1405			
Big Lime			1492	1559			
Big Injun			1559	1654			
Gantz			1985	2002			
Fifty foot			2043	2137	gas	2063	
Thirty foot			2158	2190			
Stray			2335	2358			
Gordon			2374	2395			
Fourth			2430	2442			
Fifth			2487		gas	2489	
Total depth				2510			

Formation	Color	Hard or Soft	Top	Bottom	Oil, Gas or Water	Depth Found	Remarks

Date February 21, 1946, 194

APPROVED Hope Natural Gas Company., Owner

By JM General Superintendent.  
(Title)

