


Goff Hrs

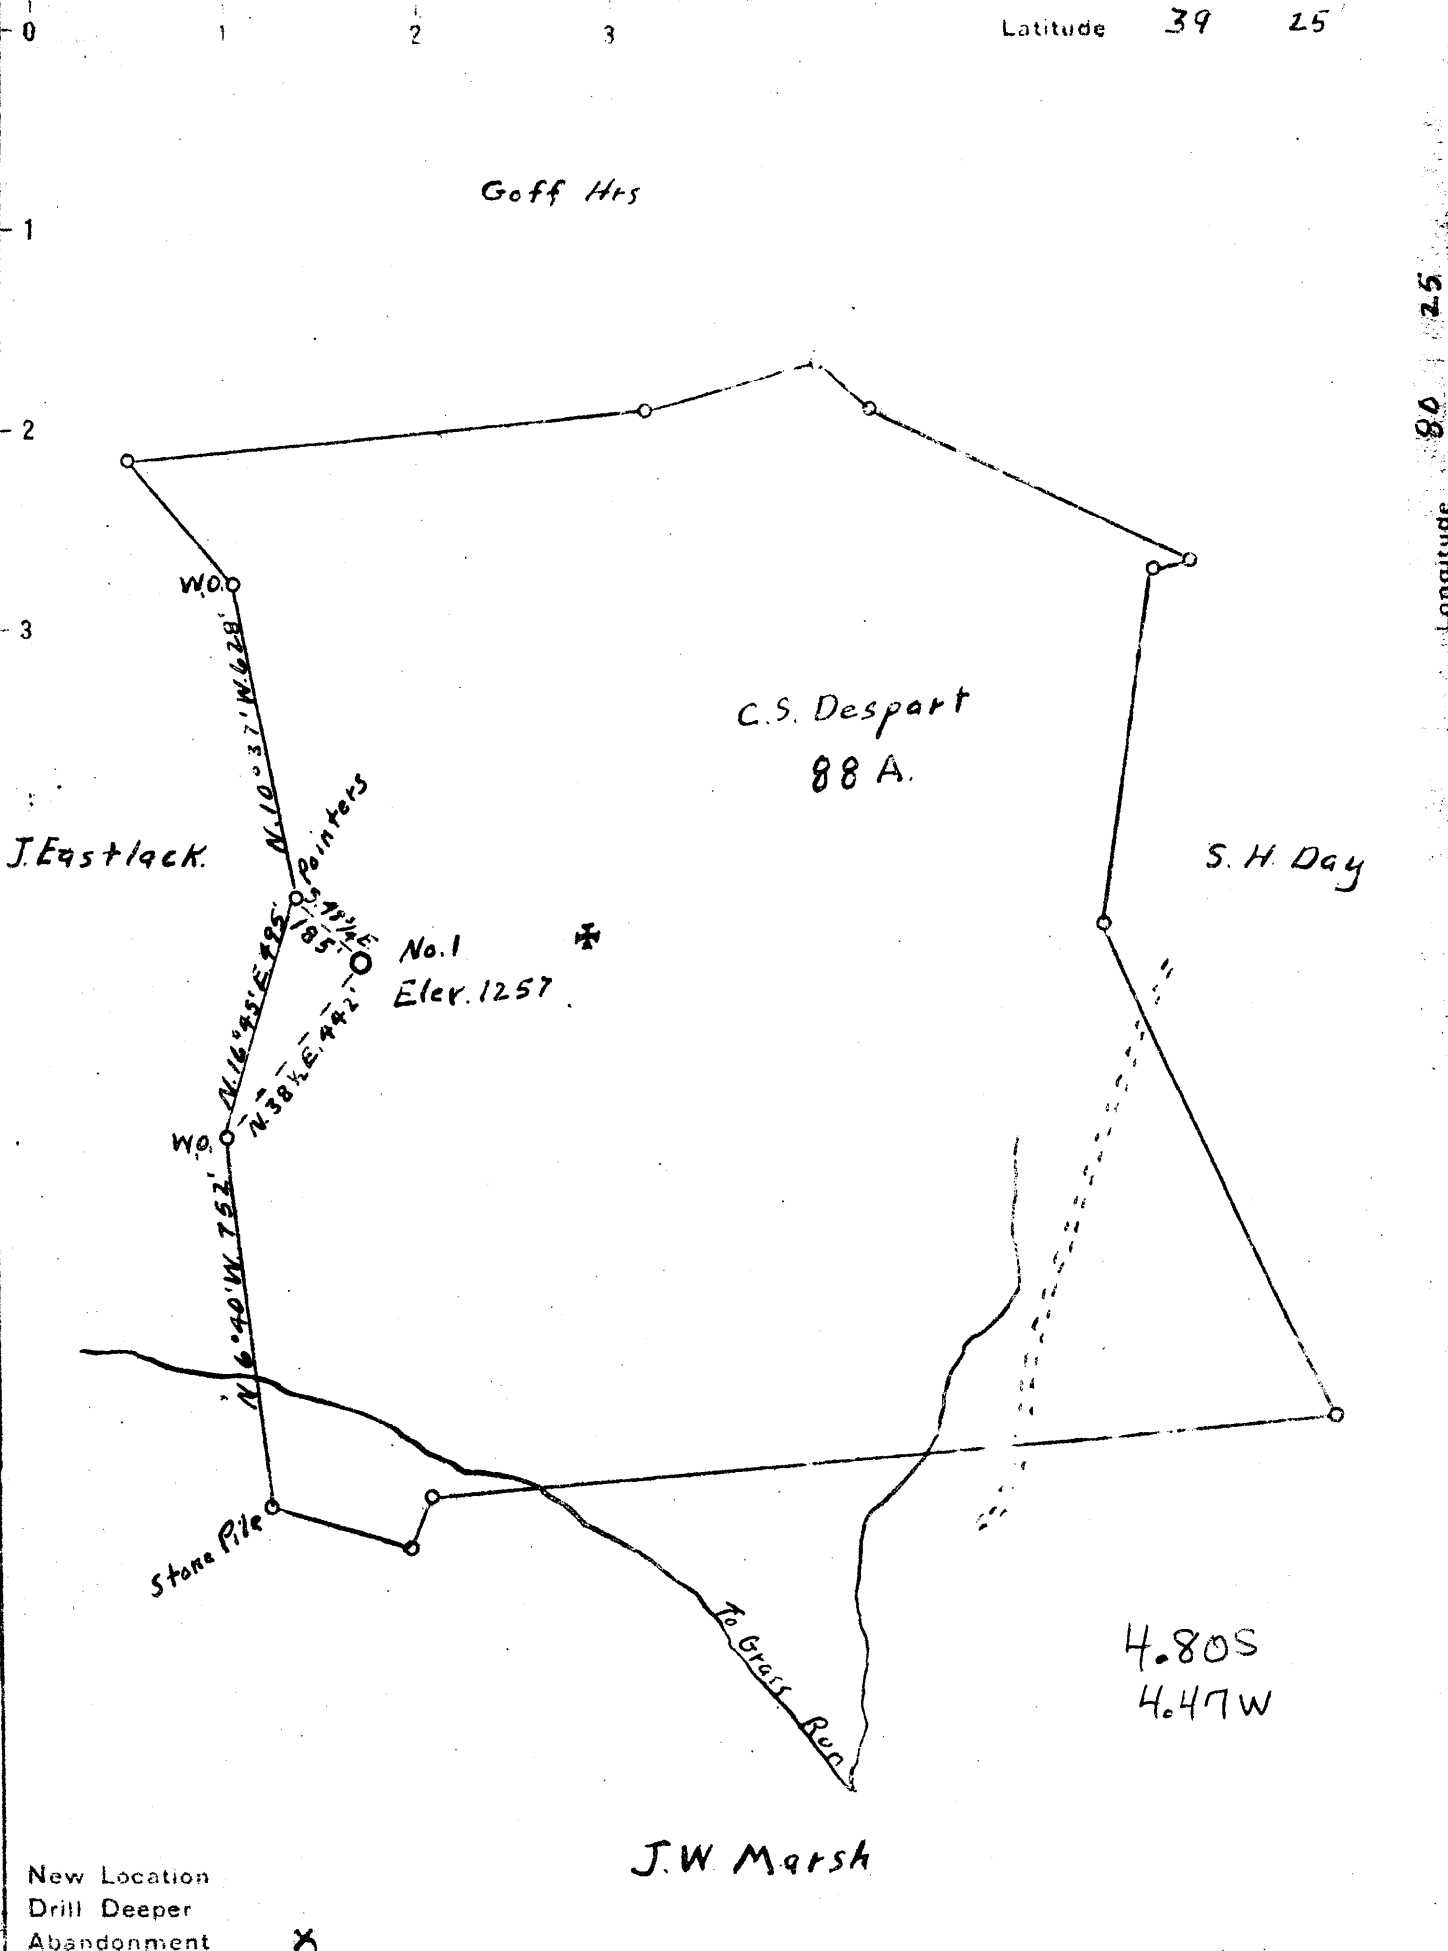

New Location
 Drill Deeper
 Abandonment X

J. W. Marsh

4.80S
4.47W

Company William Moses
 Address 189 W. Main St. Salem, W. Va.
 Farm C. S. Despart
 Tract _____ Acres 88 Lease No. _____
 Well (Farm) No. 1 Serial No. _____
 Elevation (Spirit Level) 1257
 Quadrangle Clarksburg
 County Harrison District Ten Mile
 Engineer A. K. Westfall
 Engineer's Registration No. _____
 File No. _____ Drawing No. _____
 Date August 1945 Scale 1" = 400'

STATE OF WEST VIRGINIA
 DEPARTMENT OF MINES
 OIL AND GAS DIVISION
 CHARLESTON

WELL LOCATION MAP
 FILE NO. HAR-987-A

+ Denotes location of well on United States Topographic Maps, scale 1 to 62,500. latitude and longitude lines being represented by border lines as shown.

- Denotes one inch spaces on border line of original tracing.



826

STATE OF WEST VIRGINIA
DEPARTMENT OF MINES
OIL AND GAS DIVISION

WELL RECORD

Permit No. Har-987-A

Oil or Gas Well _____
(KIND)

Company William Moses
 Address Salem, W. Va.
 Farm C. S. Despard Acres 88
 Location (waters) _____
 Well No. One Elev. 1257
 District Tenmile County Harrison
 The surface of tract is owned in fee by William Moses
 Address Salem, W. Va.
 Mineral rights are owned by _____
 Address _____
 Drilling commenced _____
 Drilling completed _____
 Date Shot _____ From _____ To _____
 With _____
 Open Flow _____ /10ths Water in _____ Inch
 _____ /10ths Merc. in _____ Inch
 Volume _____ Cu. Ft.
 Rock Pressure _____ lbs. _____ hrs.
 Oil _____ bbls., 1st 24 hrs.
 Fresh water _____ feet _____ feet
 Salt water _____ feet _____ feet

Casing and Tubing	Used in Drilling	Left in Well	Packers
Size			
16			Kind of Packer
13			
10			Size of
8 1/4			
6 5/8		1916	Depth set
5 3/16		2470	
3			Perf. top
2		3220	Perf. bottom
Liners Used			Perf. top
			Perf. bottom

CASING CEMENTED _____ SIZE _____ No. Ft. _____ Date _____
 COAL WAS ENCOUNTERED AT _____ FEET _____ INCHES
 _____ FEET _____ INCHES _____ FEET _____ INCHES
 _____ FEET _____ INCHES _____ FEET _____ INCHES

Formation	Color	Hard or Soft	Top	Bottom	Oil, Gas or Water	Depth Found	Remarks
P. Coal			1161	1168			
B. Dunkard			1663	1674			
L. Lime			2400	2460			
Big Injun			2460	2565			
Fifty Ft.			3015	3045			
Thirty Ft.			3120	3150			
Stray			3170	3208			
Gordon			3222	3247			
Total Depth			3249				

