


J. W. Williams
2002

Nancy Perine
28 8/16

W. Sommerville
74 2/8

Wesley Sommerville
2032

Longitude 80 25

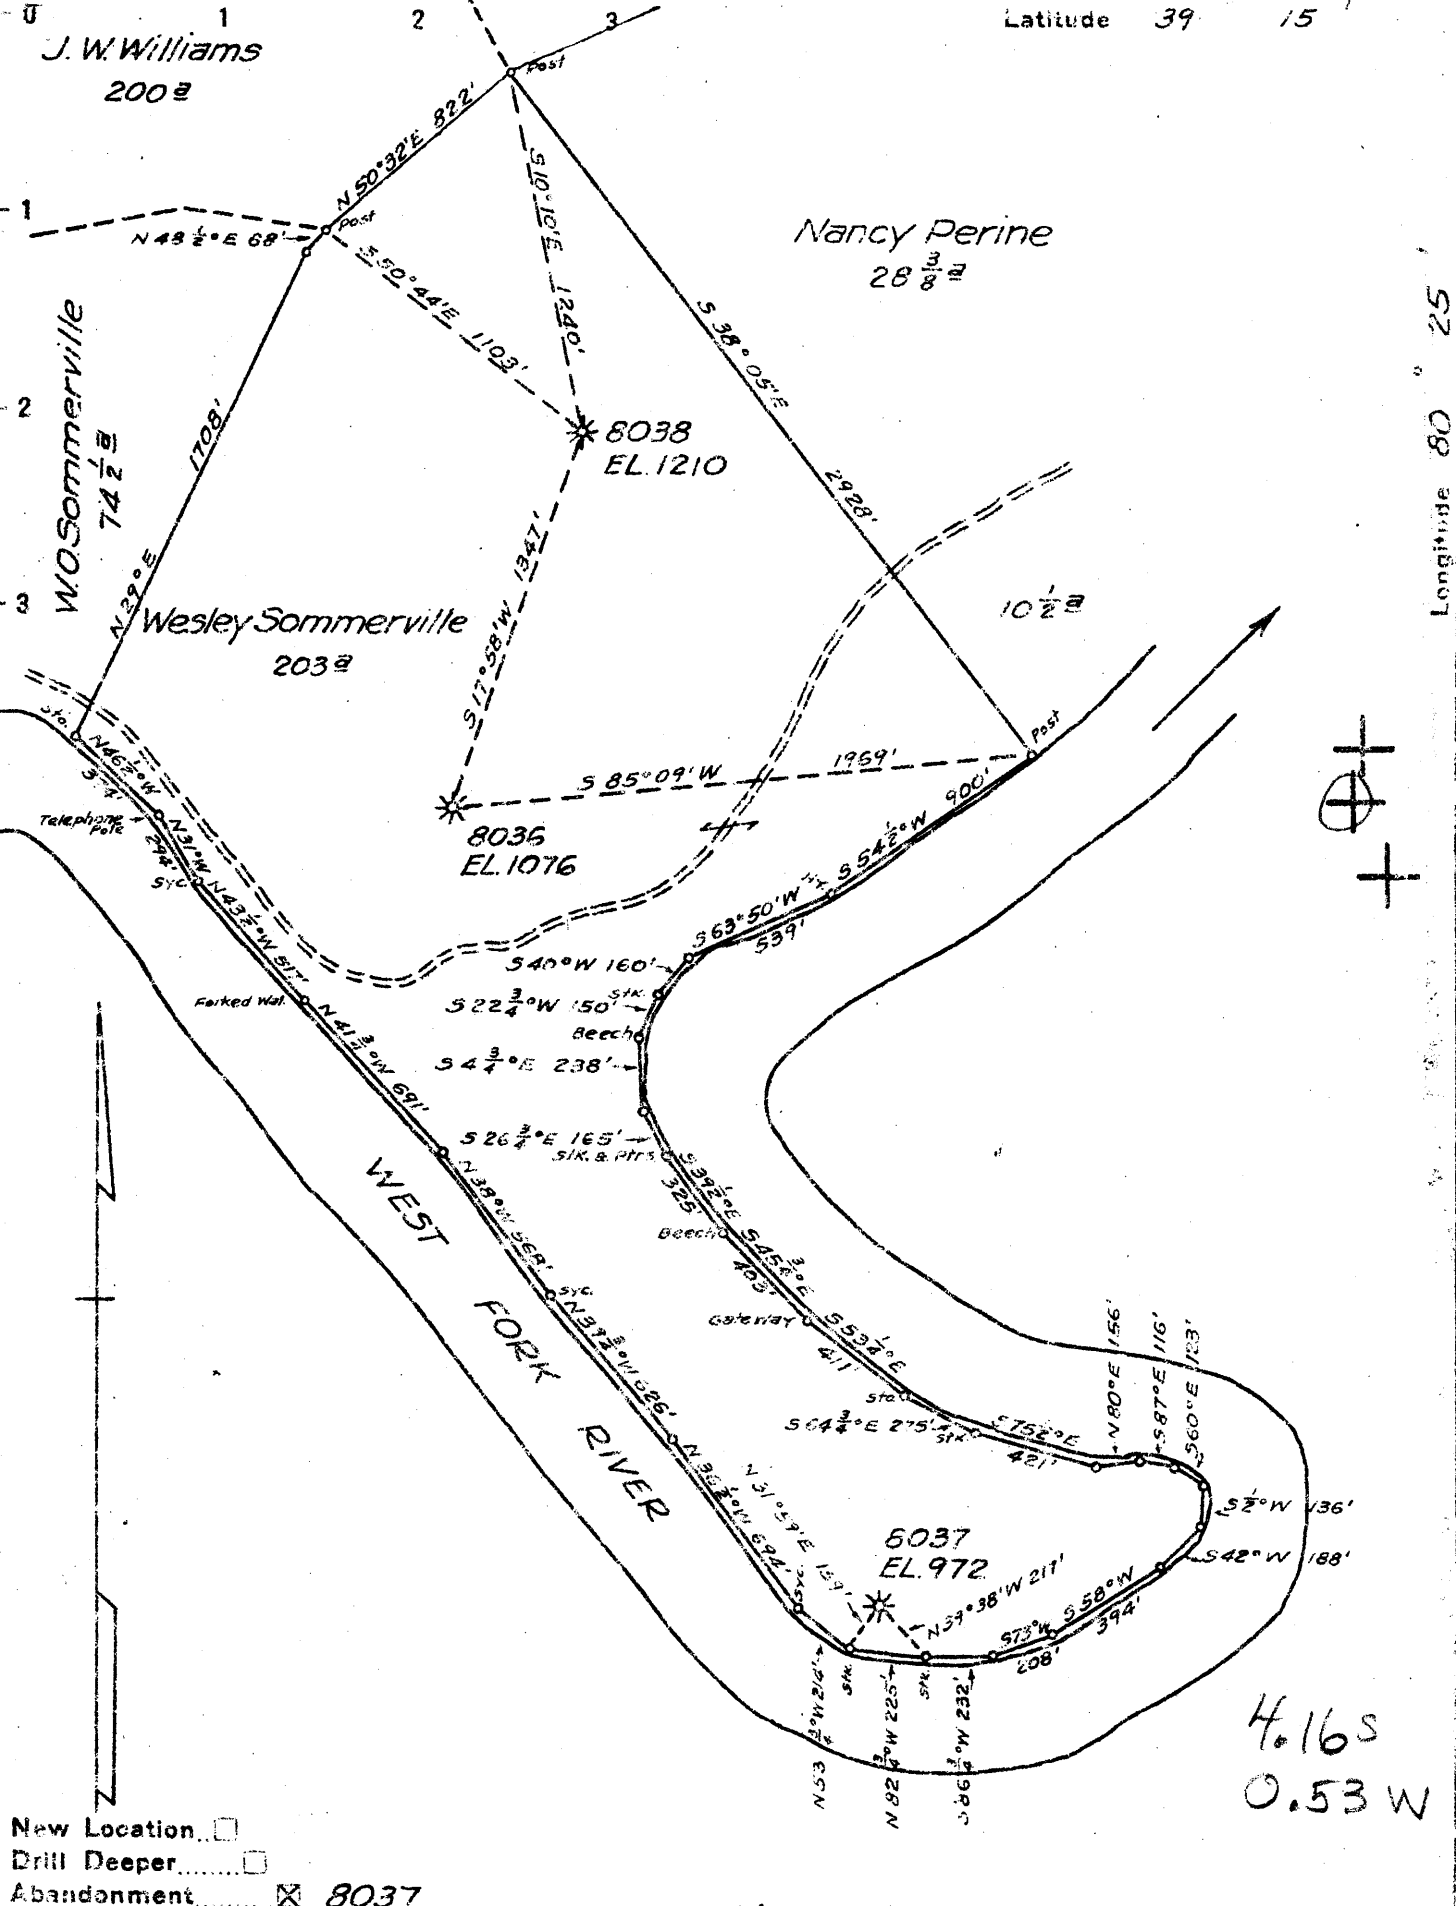

- New Location
- Drill Deeper
- Abandonment 8037

Map Sheet 55 Squares S19E10FB T27R2&4

Company Hope Natural Gas Co.
 Address Clarksburg, W Va
 Farm Wesley Sommerville
 Tract _____ Acres 203 Lease No. 52835
 Well (Farm) No. _____ Serial No. See Above
 Elevation (Spirit Level) See Above
 Quadrangle Weston
 County Harrison District Union
 Engineer W. Williams
 Engineer's Registration No. 900
 File No. _____ Drawing No. _____
 Date Aug. 23, 1946 Scale 1" = 660'

STATE OF WEST VIRGINIA
DEPARTMENT OF MINES
OIL AND GAS DIVISION
CHARLESTON

WELL LOCATION MAP

FILE NO. HAR-1009-A:#8037
HAR-1028-A:#8036

- + Denotes location of well on United States Topographic Maps, scale 1 to 62,500, latitude and longitude lines being represented by border lines as shown.
- Denotes one inch spaces on border line of original tracing.



STATE OF WEST VIRGINIA
DEPARTMENT OF MINES
OIL AND GAS DIVISION

875

WELL RECORD

Permit No. 1078 A Oil or Gas Well _____ (KIND)

Company Hope Natural Gas Company.
Address 445 West Main St. Clarksburg, W.Va.
Farm Wesley Sommerville. Acres 203
Location (waters) _____
Well No. 8036 Elev. 1076
District Union County Harrison
The surface of tract is owned in fee by _____
Address _____
Mineral rights are owned by _____
Address _____
Drilling commenced June 20, 1909
Drilling completed July 20, 1909
Date Shot _____ From _____ To _____
With _____

Casing and Tubing	Used in Drilling	Left in Well	Packers
Size			Kind of Packer
16			
13			
10	164	164	Size of
8 1/4	839	839	
6 1/2	1325	1325	Depth set
5 3/16	2006	2006	
3			Perf. top
2	2889	2889	Perf. bottom
Liners Used			Perf. top
			Perf. bottom

Open Flow _____ /10ths Water in _____ Inch
_____ /10ths Merc. in _____ Inch
Volume _____ Cu. Ft.
Rock Pressure _____ lbs. _____ hrs.
Oil _____ bbls., 1st 24 hrs.
Fresh water none recorded feet _____ feet
Salt water none recorded feet _____ feet

NOT CASING CEMENTED _____ SIZE _____ No. Ft. _____ Date _____
none recorded
COAL WAS ENCOUNTERED AT _____ FEET _____ INCHES
_____ FEET _____ INCHES FEET _____ INCHES
_____ FEET _____ INCHES FEET _____ INCHES

Formation	Color	Hard or Soft	Top	Bottom	Oil, Gas or Water	Depth Found	Remarks
Little Dunkard			318	354			
Big Dunkard			432	477			
Gas sand			640	720			
First Salt			770	915			
Second Salt			940	1070			
Little Lime			1222	1236			
Pencil cave			1236	1260			
Big Lime			1260	1325			
Big Injun			1325	1380	gas	1358	
Gantz			1645	1660	gas	1650 to 1659	
Gordon			1940	2078	gas	2016	
Fifth			2162	2188	gas	2165	
Speechley			2864	2879	gas	2866	
Total depth				2889			

