



Latitude 31° 15'

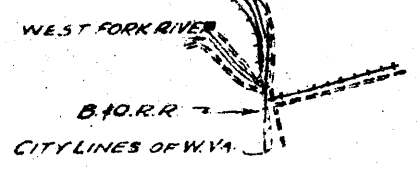

Longitude 80° 20'

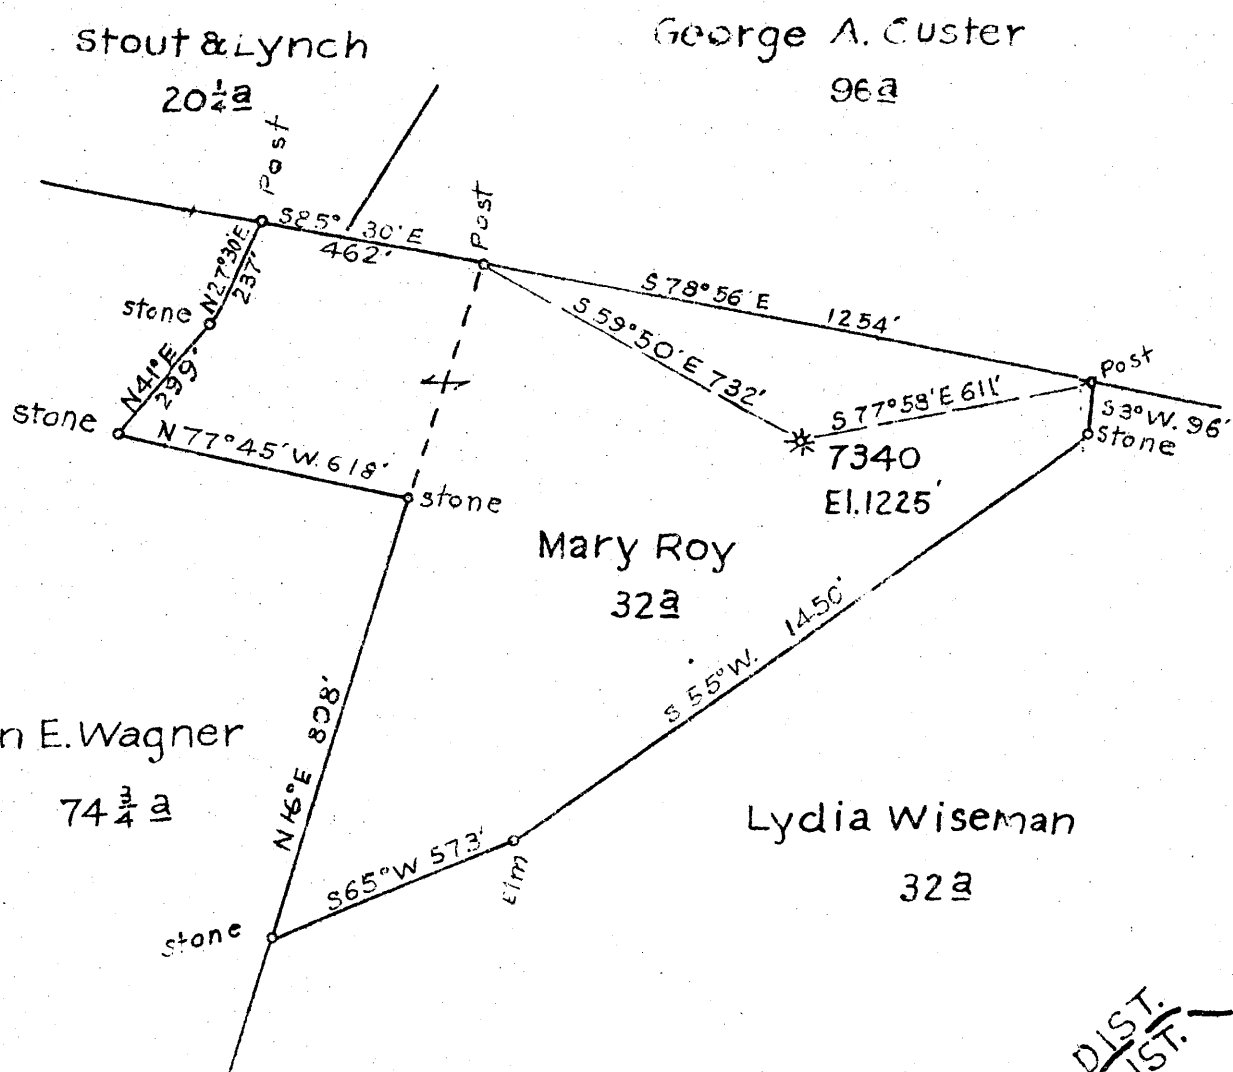

0.185
0.88W

CLARK GRANT DIST. DIST.

New Location
Drill Deeper
Abandonment X

Map Sh. 43-S 15 E 14 FB. 510 P. 3-11.

Company Hope Natural Gas Co.
 Address Clarksburg, W. Va.
 Farm Mary Roy
 Tract _____ Acres 32 Lease No. 44562
 Well (Farm) No. _____ Serial No. 7340
 Elevation (Spirit Level) 1225'
 Quadrangle Weston
 County Harrison District Clark
 Engineer W. M. Bowers
 Engineer's Registration No. 900
 File No. _____ Drawing No. _____
 Date 3-26-47 Scale 1" = 400'

STATE OF WEST VIRGINIA
DEPARTMENT OF MINES
OIL AND GAS DIVISION
CHARLESTON

WELL LOCATION MAP
FILE NO. HAR-1057-A

+ Denotes location of well on United States Topographic Maps, scale 1 to 62,500, latitude and longitude lines being represented by border lines as shown.
- Denotes one inch spaces on border line of original tracing.