

LATITUDE 39° 20' 00"

00, 51, 08 LONGITUDE



1008
1920

7'5 OGIS topo location

7.5' loc _____ 15' loc _____
(calc.) _____

Company ANB Co (7362)

Farm M.D. Smith

Quad Clarksburg 7 1/2


County Harrison

District Simpson (8)

WELL LOCATION MAP

File No. 033-31638

+(7408)

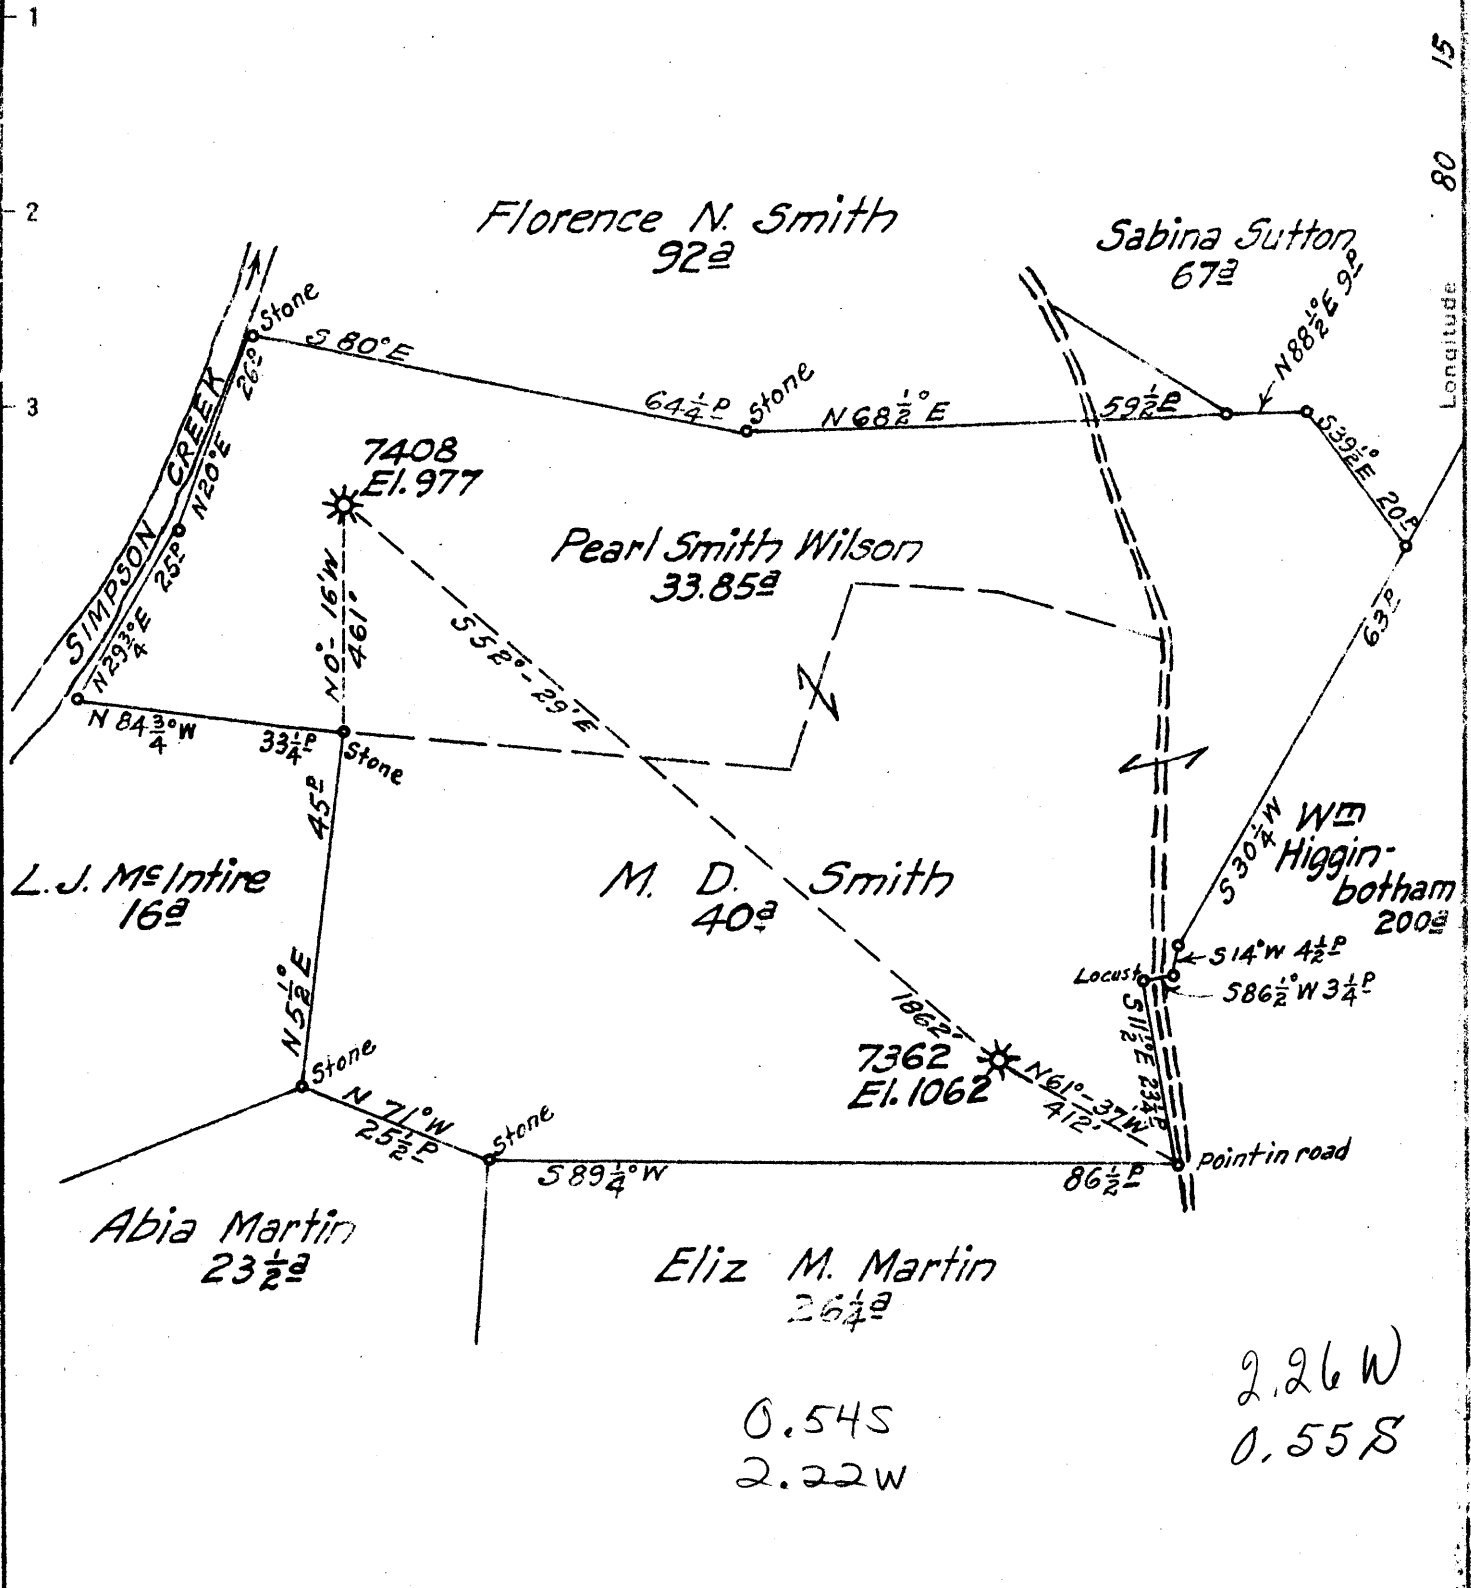

2.26 W
0.55 S
0.54 S
2.22 W

New Location
Drill Deeper
Abandonment X 7408

F.B. 514 P.15

Company Hope Natural Gas Co.
 Address Clarksburg, W. Va.
 Farm M. D. Smith
 Tract _____ Acres 77.85 Lease No. 44608
 Well (Farm) No. _____ Serial No. 7362-7408
 Elevation (Spirit Level) 1062 977
 Quadrangle Clarksburg S.E.
 County Harrison District Simpson
 Engineer Wm Bowen
 Engineer's Registration No. 902
 File No. _____ Drawing No. _____
 Date Mar. 27, 1940 Scale 1" = 400'

STATE OF WEST VIRGINIA
 DEPARTMENT OF MINES
 OIL AND GAS DIVISION
 CHARLESTON

WELL LOCATION MAP
 FILE NO. HAR-570A

+ Denotes location of well on United States Topographic Maps, scale 1 to 62,500, latitude and longitude lines being represented by border lines as shown.

- Denotes one inch spaces on border line of original tracing.

M. D. SMITH NO. 7362 WELL.

in plat 570A

16 38A

Simpson Creek

Simpson District, Harrison County, W. Va.
 By Hope Natural Gas Co., 445 W. Main St., Clarksburg, W. Va.
 Abandoned under permit Har-.....-A(?); Clarksburg Quadrangle.
 On 80 acres.
 Elevation, 1062' L.
 Drilling commenced Dec. 12, 1919; completed Feb. 3, 1920.
 Shot Feb. 3, 1920, at 2382-2405', with 30 qts.
 No water recorded.
 8 1/4" casing, 1035'; 6 3/4", 1536'; 2" tubing, 2435' (pulled).
 No record of cementing.
 Starts below coal.
 Gas well. Record to Dept. of Mines dated Nov. 1, 1955.
 Record to RCT from Mrs. Griffith Jan. 23, 1956. Old File No. 1518.

	Top.	Bottom.
Dunkard Sand	386	401
First Salt Sand	600	680
Second Salt Sand	710	920
Maxton Sand	1030	1075
Big Line	1446	1536
Big Injun Sand	1536	1624
Squaw Sand (gas, 1639')	1638	1642
Fifty-foot Sand	2004	2120
Thirty-foot Sand	2124	2140
Stray Sand	2240	2266
Fourth Sand	2365	2370
Fifth Sand (gas, 2402')	2382	2425
Total depth		2428



STATE OF WEST VIRGINIA
DEPARTMENT OF MINES
OIL AND GAS DIVISION

1518

Quadrangle Clarksburg

WELL RECORD

Permit No. HAR-1638-A

Oil or Gas Well Gas
(KIND)

Company Hope Natural Gas Company
 Address 445 W. Main St. Clarksburg, W. Va.
 Farm M. D. Smith Acres 80
 Location (waters) _____
 Well No. 7362 Elev. 1062
 District Simpson County Harrison
 The surface of tract is owned in fee by _____
 Address _____
 Mineral rights are owned by _____
 Address _____
 Drilling commenced December 12, 1919
 Drilling completed February 3, 1920
 Date Shot 2-3-20 From 2382 To 2425
 With 30 Qts.

Casing and Tubing	Used in Drilling	Left in Well	Packers
Size			Kind of Packer
16			
13			
10			Size of
8 1/4	1035	1035	
6 5/8	1536	1536	Depth set
5 3/16			
3			Perf. top
2	2435	Pulled	Perf. bottom
Liners Used			Perf. top
			Perf. bottom

Open Flow /10ths Water in _____ Inch
 /10ths Merc. in _____ Inch
 Volume _____ Cu. Ft.
 Rock Pressure _____ lbs. _____ hrs.
 Oil _____ bbls., 1st 24 hrs.
 Fresh water None feet _____ feet
 Salt water None Recorded feet _____ feet

CASING CEMENTED _____ SIZE _____ No. Ft. _____ Date _____
No record of cementing
 COAL WAS ENCOUNTERED AT _____ FEET _____ INCHES
Below Coal
 FEET _____ INCHES FEET _____ INCHES
 FEET _____ INCHES FEET _____ INCHES

Formation	Color	Hard or Soft	Top	Bottom	Oil, Gas or Water	Depth Found	Remarks
Dunkard Sand			386	401			
Salt # 1			600	680			
Salt # 2			710	920			
Maxon			1030	1075			
Big Lime			1446	1536			
Injun			1536	1624			
Squaw			1637	1642	Gas	1639	
50'			2004	2120			
30'			2124	2140			
Stray			2240	2266			
Fourth			2365	2370			
Fifth			2382	2425	Gas	2402	
Total Depth				2428			



November 1, 1955
Hope Natural Gas Company

JAN 23 1956

H. J. HIZUM
President
Garly