


WELL BELOW OUTCROP
PITTSBURGH COAL.

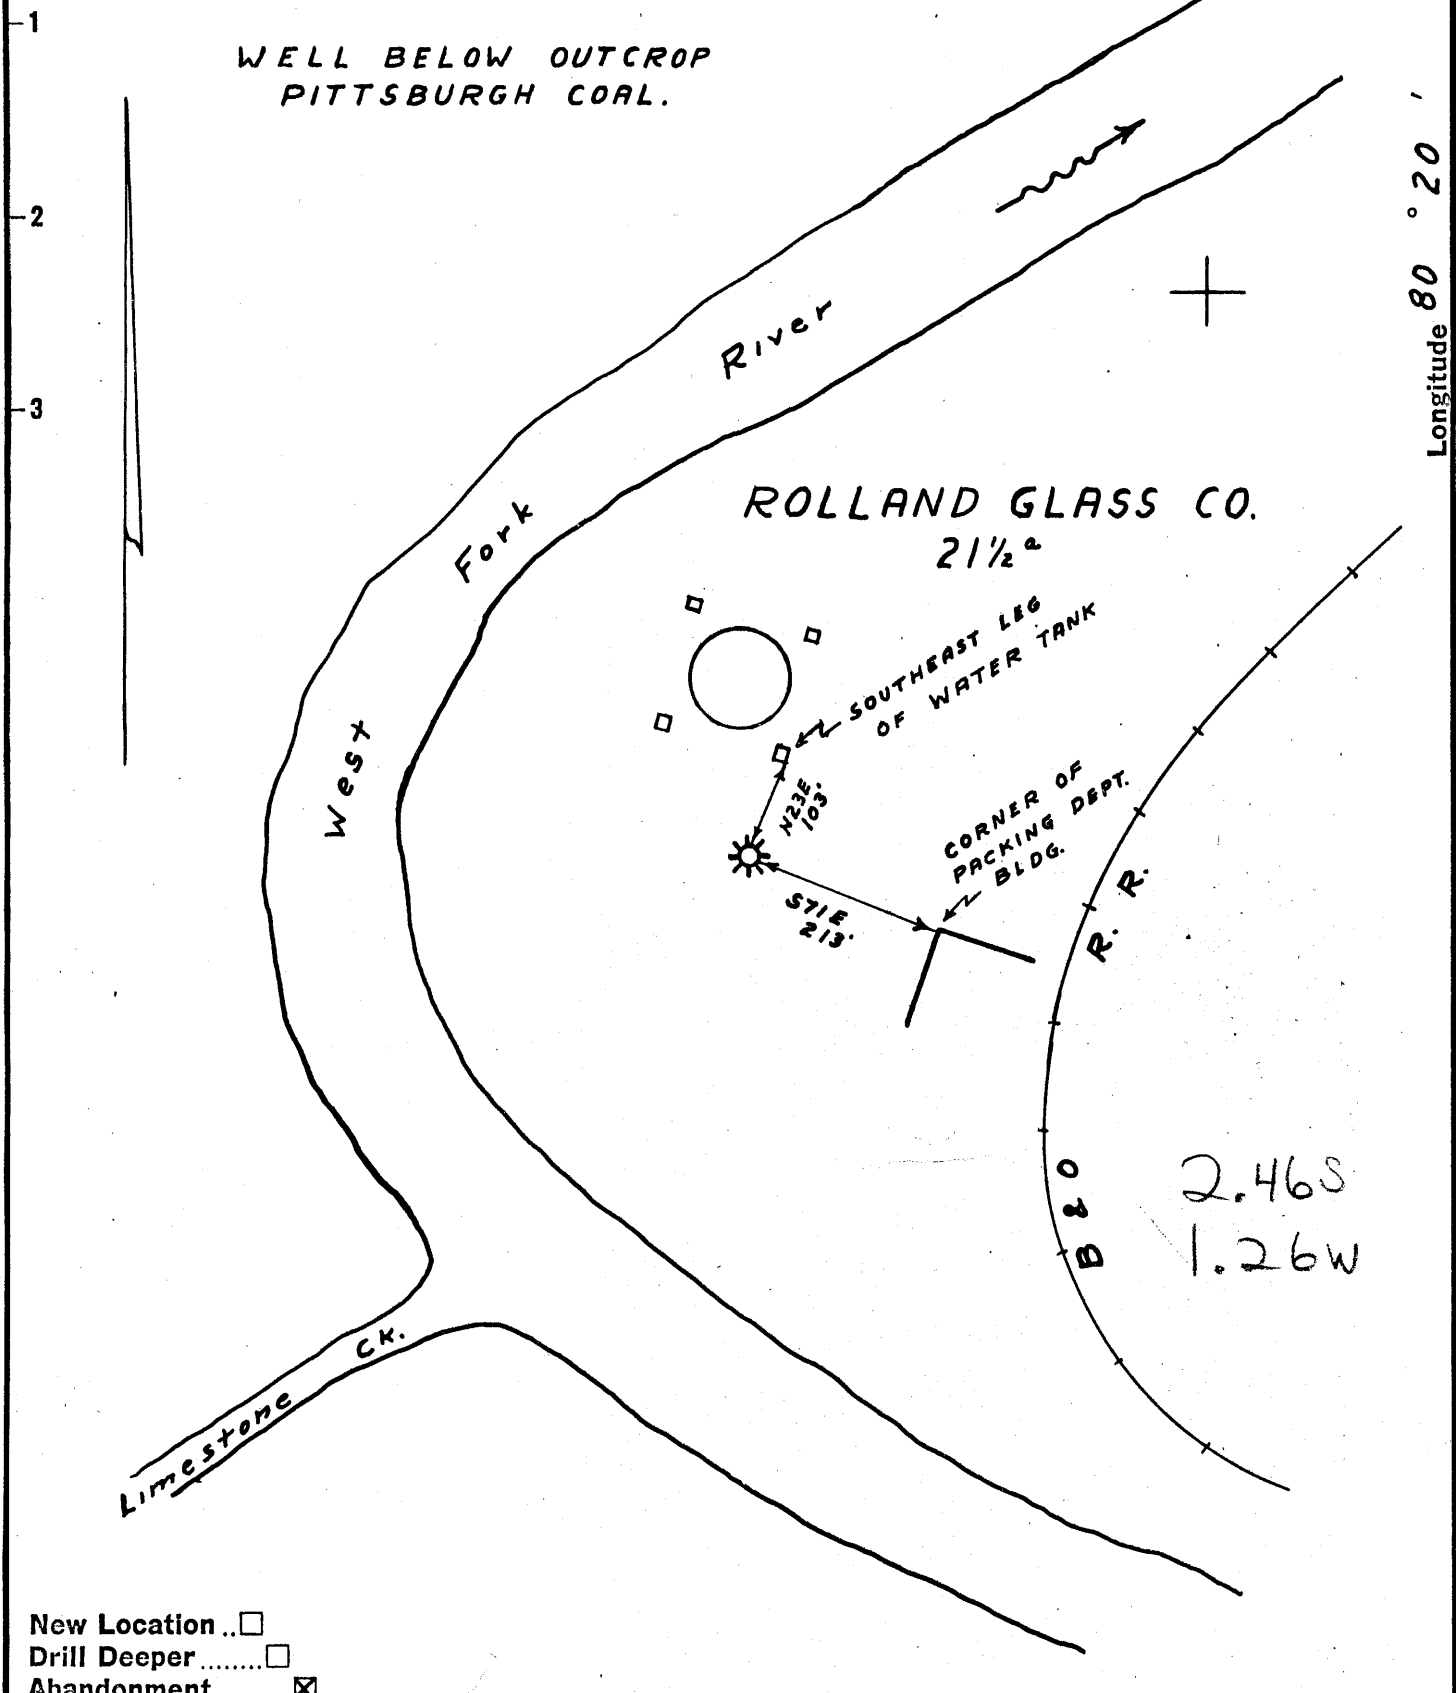

New Location ..
 Drill Deeper
 Abandonment.....

Company ROLLAND GLASS CO.
 Address CLARKSBURG, W.Va.
 Farm ROLLAND GLASS CO.
 Tract _____ Acres 21 1/2 Lease No. _____
 Well (Farm) No. 2 Serial No. 1
 Elevation (Spirit Level) 743'
 Quadrangle CLARKSBURG SE
 County HARRISON District COAL
 Engineer James D. Jeffries
 Engineer's Registration No. 1084
 File No. _____ Drawing No. _____
 Date FEB. 17, '57 Scale 1" = 200'

STATE OF WEST VIRGINIA
 DEPARTMENT OF MINES
 OIL AND GAS DIVISION
 CHARLESTON

WELL LOCATION MAP
 FILE NO. HAR-1665-A

+ Denotes location of well on United States Topographic Maps, scale 1 to 62,500, latitude and longitude lines being represented by border lines as shown.
 - Denotes one inch spaces on border line of original tracing.

RDM

ROLLAND GLASS CO. NO. 2 WELL.

Coal District, Harrison County, W. Va.

By Rolland Glass Co., Clarksburg, W. Va.

Abandoned under permit Har-1663-A; Clarksburg Quadrangle.

On 25 acres, on West Fork River.

Elevation, 743' L.

Surface and minerals owned by Rolland Glass Co., Clarksburg, W. Va.

Drilling commenced Nov. 30, 1910.

6 $\frac{5}{8}$ " casing, 970'; 5 $\frac{3}{16}$ "³, 2000'; 2" tubing, 2345'; all left in.

Gas well. Record to Dept. of Mines stamped Feb. 25, 1957.

Record to RCT from Mrs. Griffith June 20, 1957. Old File No. 1549.

	Top.	Bottom.
Little Dunkard Sand	305	- 325
Big Dunkard Sand	410	- 445
First Salt Sand	660	- 710
Second Salt Sand	825	- 915
Maxten Sand	1123	- 1185
Big Lime	1286	- 1348
Big Injun Sand	1348	- 1470
Fifty-foot Sand	1865	- 1896
Thirty-foot Sand	1920	- 1933
Garden Stray Sand	1965	- 1978
Garden Sand	2075	- 2135
Fifth Sand	2296	- 2330
Total depth (tubing)		2345



STATE OF WEST VIRGINIA
DEPARTMENT OF MINES
OIL AND GAS DIVISION

1549

Quadrangle Clarksburg
Permit No. 1665-A

WELL RECORD

Oil or Gas Well _____ (KIND)

Company ROLLAND GLASS COMPANY
Address CLARKSBURG, WEST VIRGINIA
Farm TRACT Rolland Glass Co. Acres 25
Location (waters) WEST FORK
Well No. 2 Elev. 743
District COAL County HARRISON
The surface of tract is owned in fee by ROLLAND GLASS CO.
Address CLARKSBURG, W. VA.
Mineral rights are owned by ROLLAND GLASS COMPANY
Address CLARKSBURG, W. VA.
Drilling commenced NOVEMBER 30, 1910
Drilling completed _____
Date Shot _____ From _____ To _____
With _____
Open Flow _____ /10ths Water in _____ Inch
_____ /10ths Merc. in _____ Inch
Volume _____ Cu. Ft.
Rock Pressure _____ lbs. _____ hrs.
Oil _____ bbls., 1st 24 hrs.
Fresh water _____ feet _____ feet
Salt water _____ feet _____ feet

Casing and Tubing	Used in Drilling	Left in Well	Packers
Size			
16			Kind of Packer
13			
10			Size of
8 1/4			
6 5/8	970	970	Depth set
5 3/16	2000	2000	
3			Perf. top
2	2345	2345	Perf. bottom
Liners Used			Perf. top
			Perf. bottom

CASING CEMENTED _____ SIZE _____ No. Ft. _____ Date _____
COAL WAS ENCOUNTERED AT _____ FEET _____ INCHES
_____ FEET _____ INCHES FEET _____ INCHES
_____ FEET _____ INCHES FEET _____ INCHES

Formation	Color	Hard or Soft	Top	Bottom	Oil, Gas or Water	Depth Found	Remarks
LITTLE DUNKARD	-----	-----	305	325			
BIG DUNKARD	-----	-----	410	445			
FIRST SALT	-----	-----	660	710			
SECOND SALT	-----	-----	825	915			
MAXON	-----	-----	1123	1185			
BIG LIME	-----	-----	1286	1348			
BIG INJUN	-----	-----	1348	1470			
FIFTY FEET	-----	-----	1865	1896			
THIRTY FEET	-----	-----	1920	1933			
GORDON	-----	-----	1965	1978			
STRAY	-----	-----	2075	2135			
FIFTH	-----	-----	2296	2330			

+2345' (total)

