


Latitude 39° 15'

Longitude 80° 30'

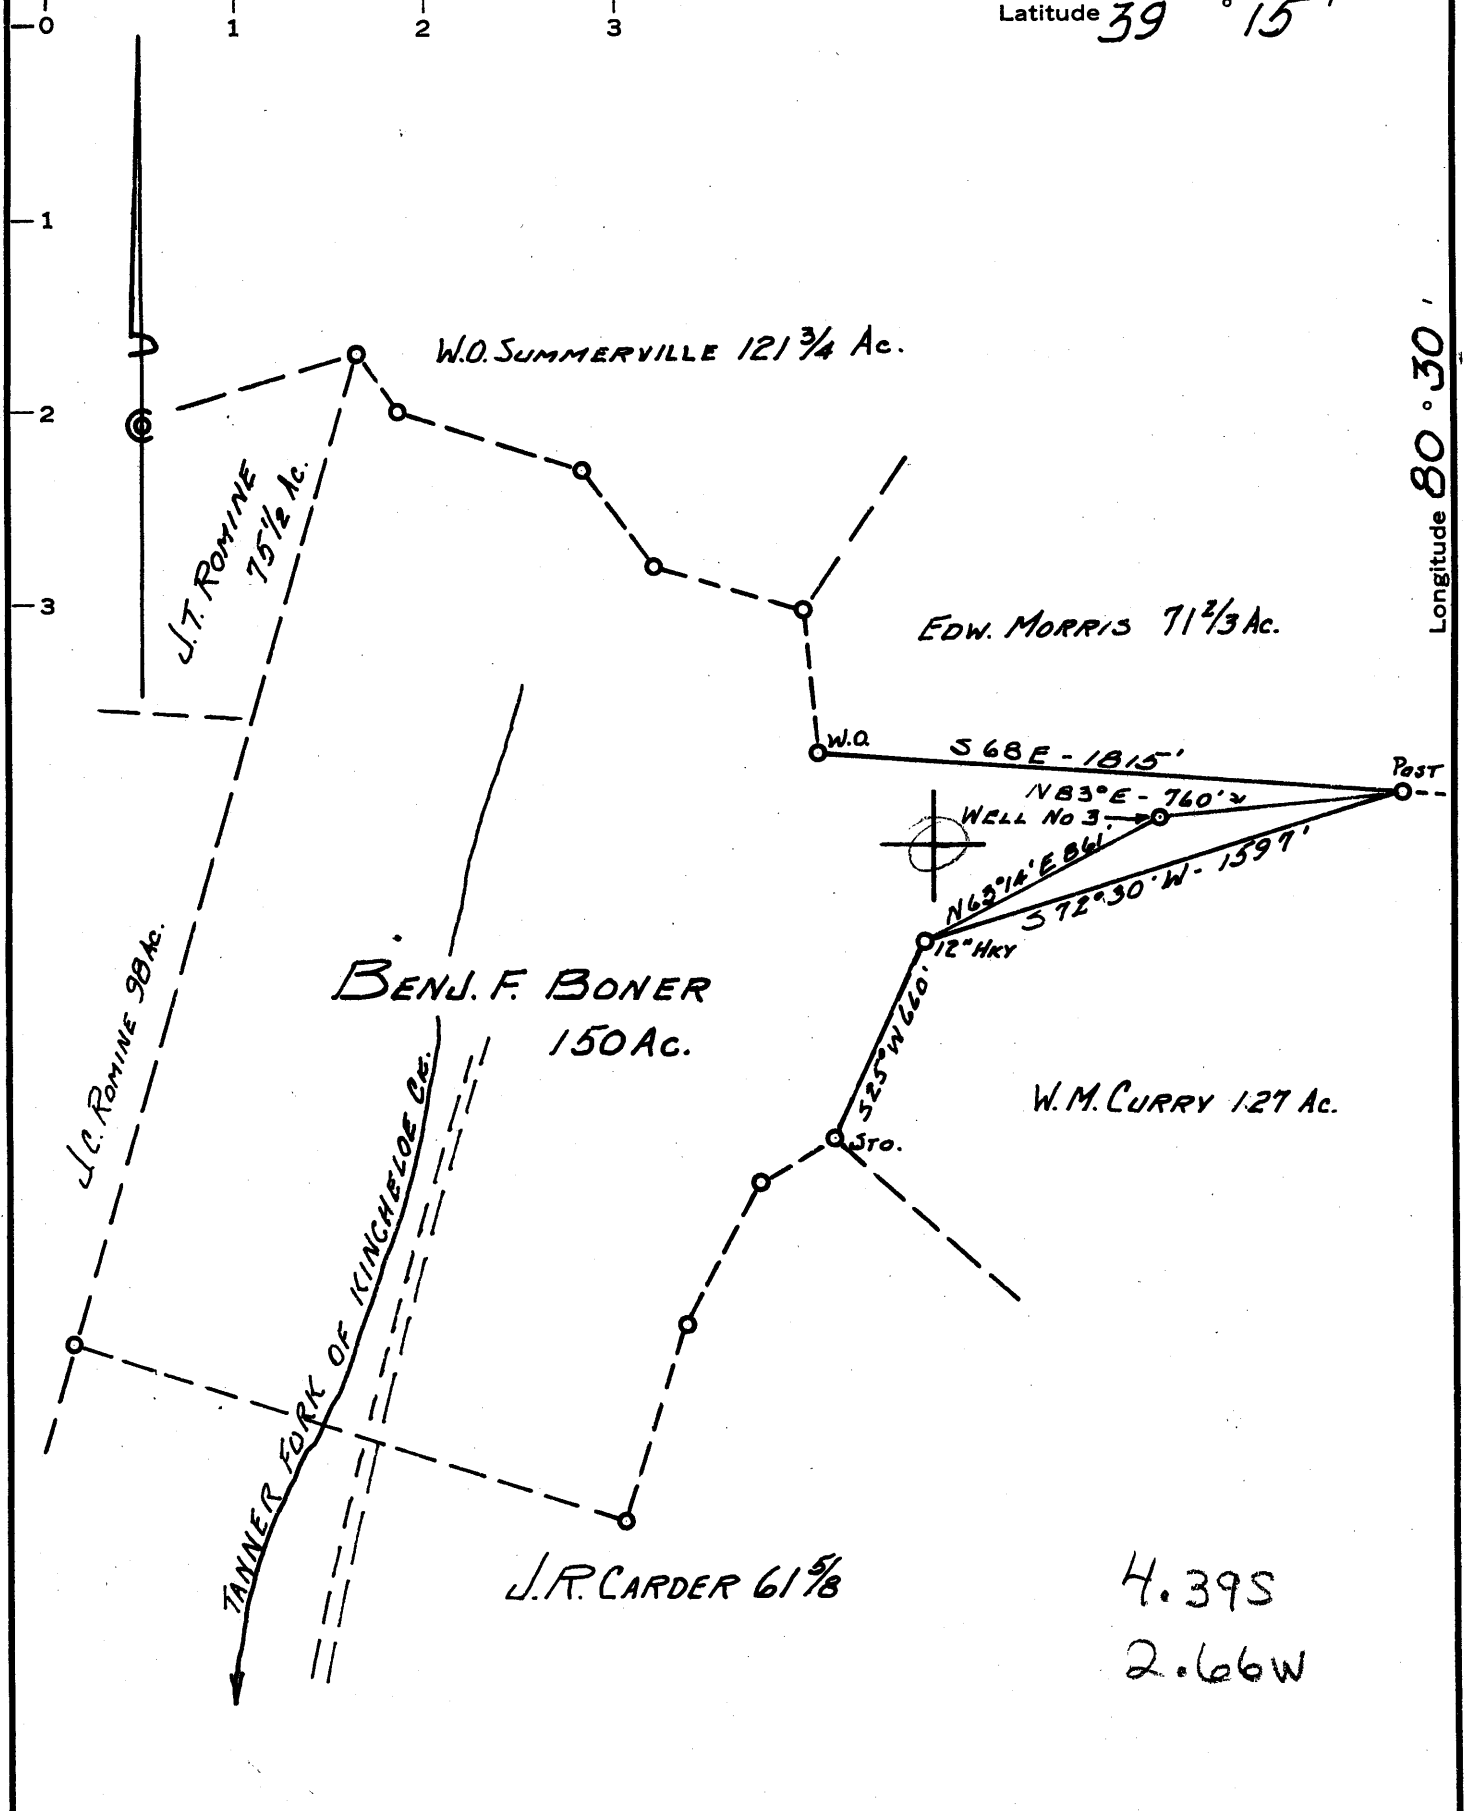

4.39S
2.66W

- New Location
- Drill Deeper
- Abandonment

FORMER SOUTH PENN OIL CO. LEASE No. 23159

Company PACK & JACKSON
 Address Box 175 HAMLIN W. VA.
 Farm BENJ. F BONER
 Tract _____ Acres 150 Lease No. _____
 Well (Farm) No. 3 Serial No. _____
 Elevation (Spirit Level) 1336'
 Quadrangle VADIS
 County HARRISON District UNION
 Engineer John W. Hamilton
 Engineer's Registration No. 2274
 File No. _____ Drawing No. _____
 Date MAR 25, 1962 Scale 1" = 600'

STATE OF WEST VIRGINIA
DEPARTMENT OF MINES
OIL AND GAS DIVISION
CHARLESTON

WELL LOCATION MAP

FILE NO. HAR-1795-A
CORRECTED PERMIT NUMBER

+ Denotes location of well on United States Topographic Maps, scale 1 to 62,500, latitude and longitude lines being represented by border lines as shown.

- Denotes one inch spaces on border line of original tracing.