


Latitude 39 ° 10 '

Longitude 80 ° 30 '

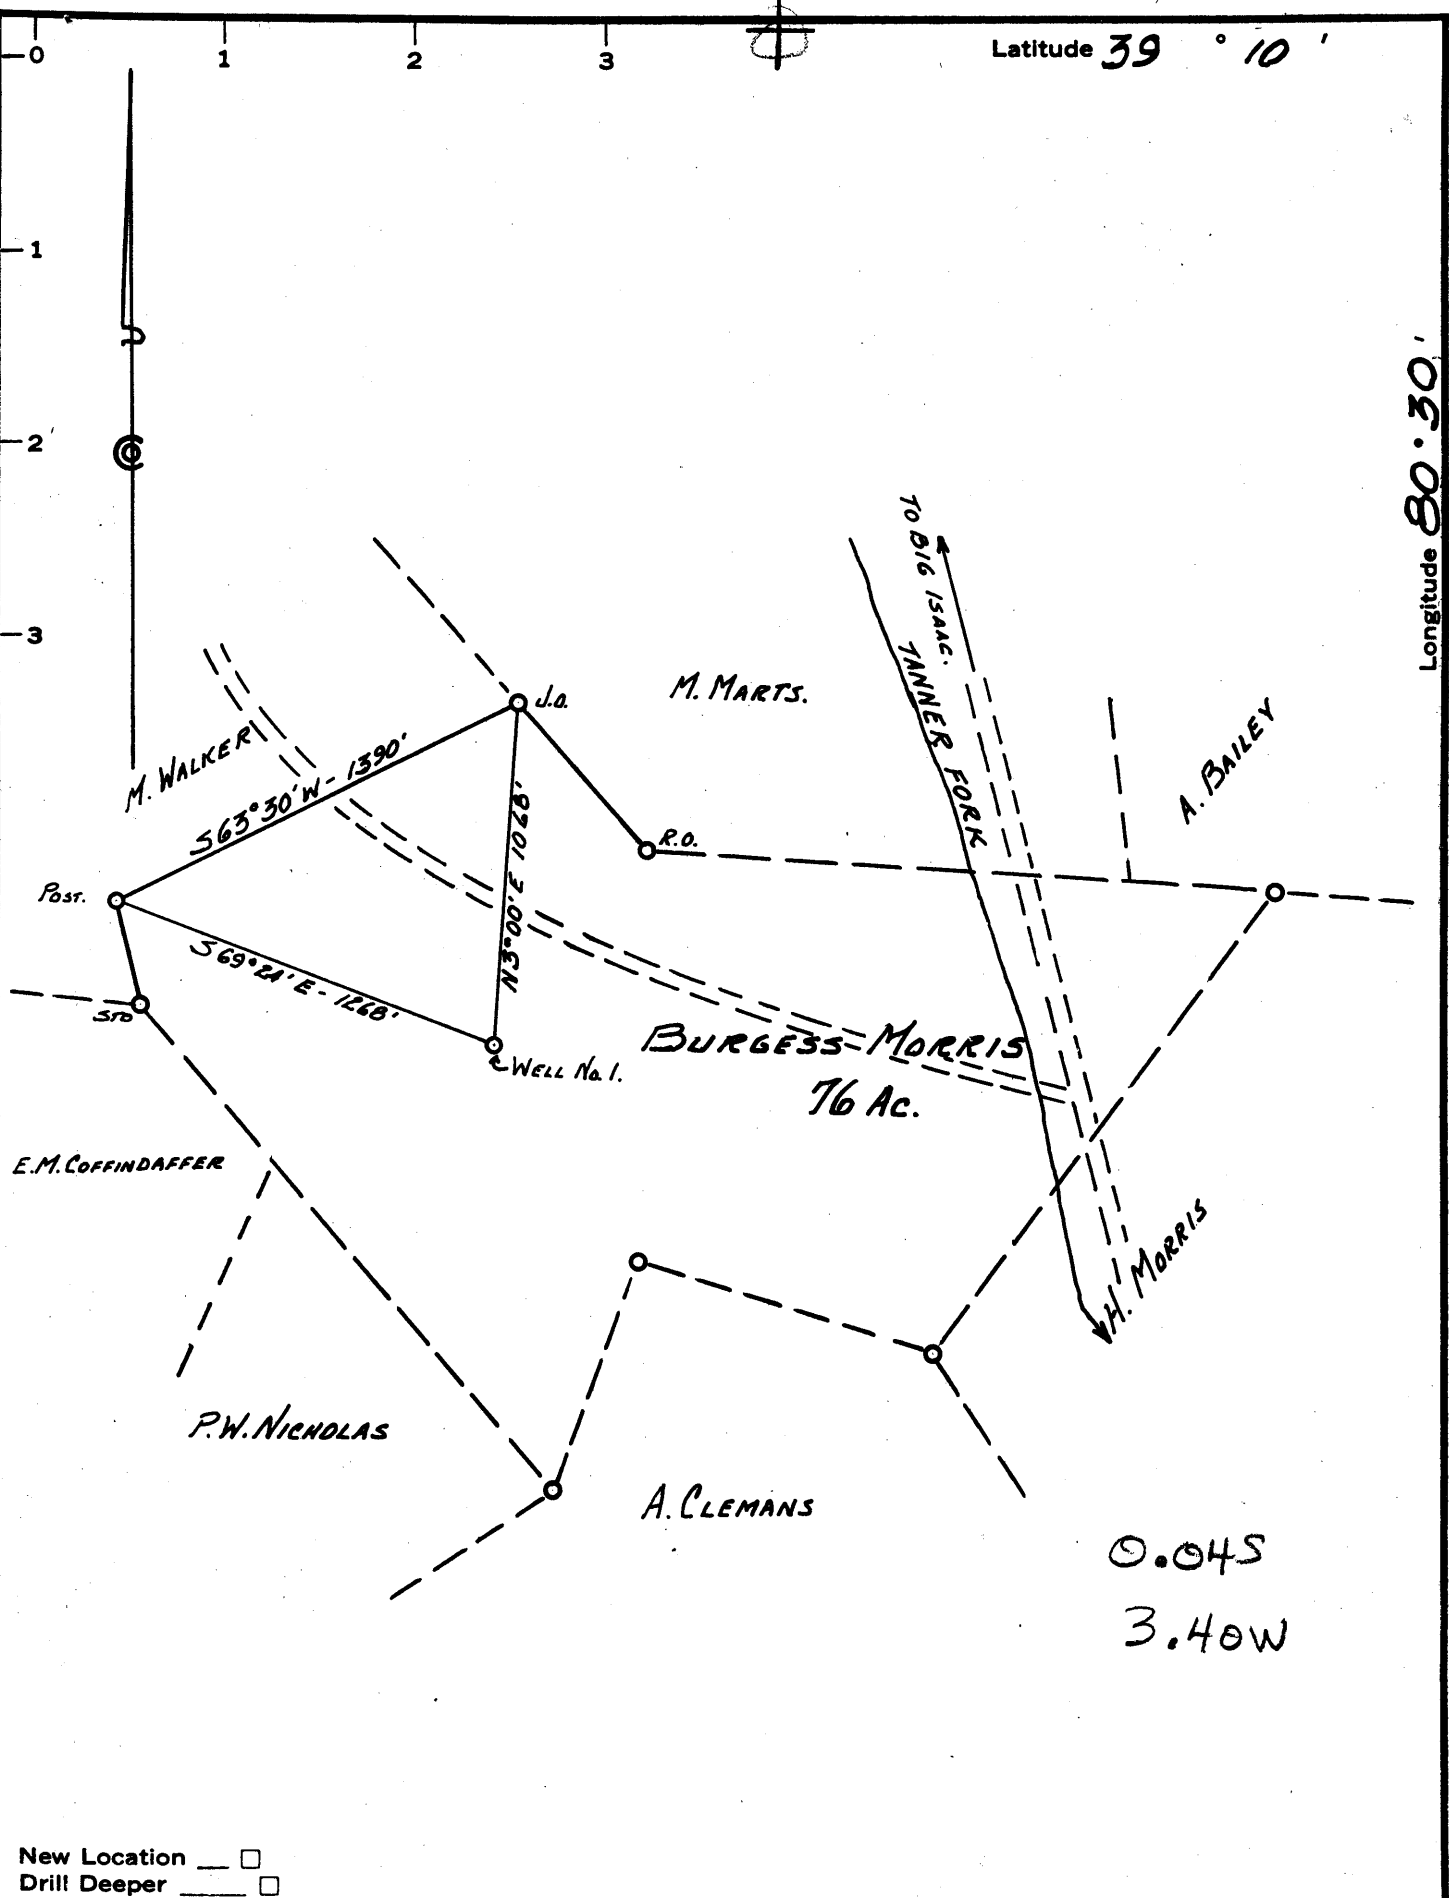

0.045
3.40W

- New Location
- Drill Deeper
- Abandonment

FORMER SOUTH PENN OIL CO. LEASE No. 38759

Company PACK & JACKSON
 Address P.O. Box 175. HAMLIN, W. VA.
 Farm BURGESS MORRIS
 Tract _____ Acres 76 Lease No. _____
 Well (Farm) No. 1 Serial No. _____
 Elevation (Spirit Level) 1193'
 Quadrangle VADIS
 County HARRISON District UNION.
 Engineer John W. Hamilton
 Engineer's Registration No. 2274
 File No. _____ Drawing No. _____
 Date MAR 27, 1962 Scale 1"=600'

STATE OF WEST VIRGINIA
 DEPARTMENT OF MINES
 OIL AND GAS DIVISION
 CHARLESTON

WELL LOCATION MAP
 FILE NO. HAR-1798-A

+ Denotes location of well on United States Topographic Maps, scale 1 to 62,500, latitude and longitude lines being represented by border lines as shown.

— Denotes one inch spaces on border line of original tracing.