


55,75 R

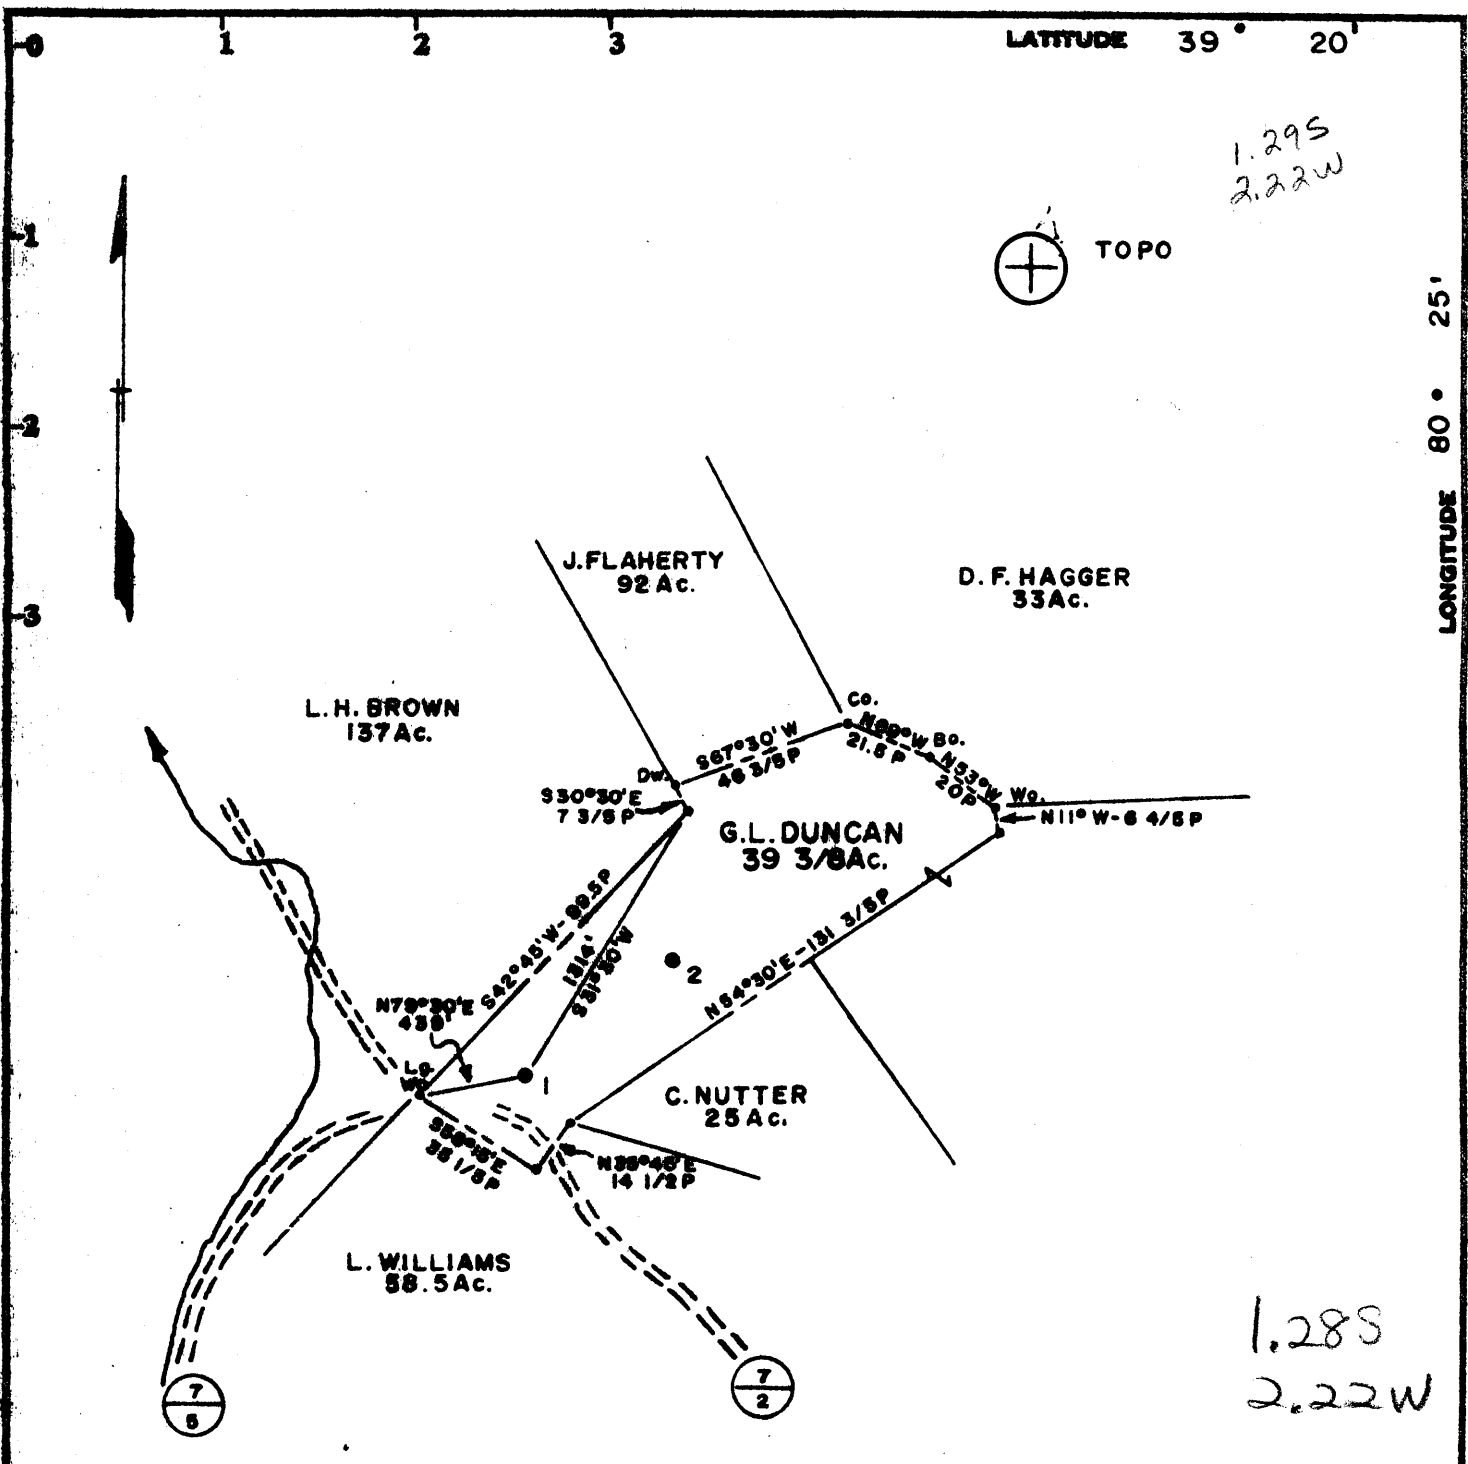

SURFACE - ROBERT LYONS
RT. 1
BRISTOL, W. VA.

COAL-CLINCHFIELD COAL CO.

Minimum Error of Closure 1 in 200

Source of Elevation WELL # 2, ELEVATION 1215.40

- Fracture
- New Location
- Drill Deeper
- Abandonment

I, the undersigned, hereby certify that this map is correct to the best of my knowledge and belief and shows all the information required by paragraph 6 of the rules and regulations of the oil and gas section of the mining laws of West Virginia.

Signed: *Curtis A. Lucas*

Map No. N29 Squares: N S 10 E 9 W

Company	PENNZOIL COMPANY	
Address	P. O. Box 1588, Parkersburg, W. Va. 26101	
Farm	G. L. DUNCAN	
Tract	Acres <u>39 3/8</u>	Lease No. <u>31513 32714</u>
Well (Farm) No.	<u>1</u>	Serial No. _____
Elevation (Spirit Level)	<u>1109, 40 GR</u>	
Quadrangle	<u>CLARKSBURG 15'</u>	<u>SW</u>
County	<u>HARRISON</u>	District <u>TENMILE</u>
Surveyor	<u>CURTIS A. LUCAS</u>	
Surveyor's Registration No.	<u>275</u>	
File No.	<u>1605</u>	Drawing No. _____
Date	<u>5-2-75</u>	Scale <u>1" = 800'</u>

STATE OF WEST VIRGINIA
DEPARTMENT OF MINES
OIL AND GAS DIVISION
CHARLESTON

WELL LOCATION MAP

FILE NO. HAB-1965-A

+ Denotes location of well on United States Topographic Maps, scale 1 to 62,500, latitude and longitude lines being represented by border lines as shown.

- Denotes one inch spaces on border line of original tracing.

47-033