


5/15/78 K

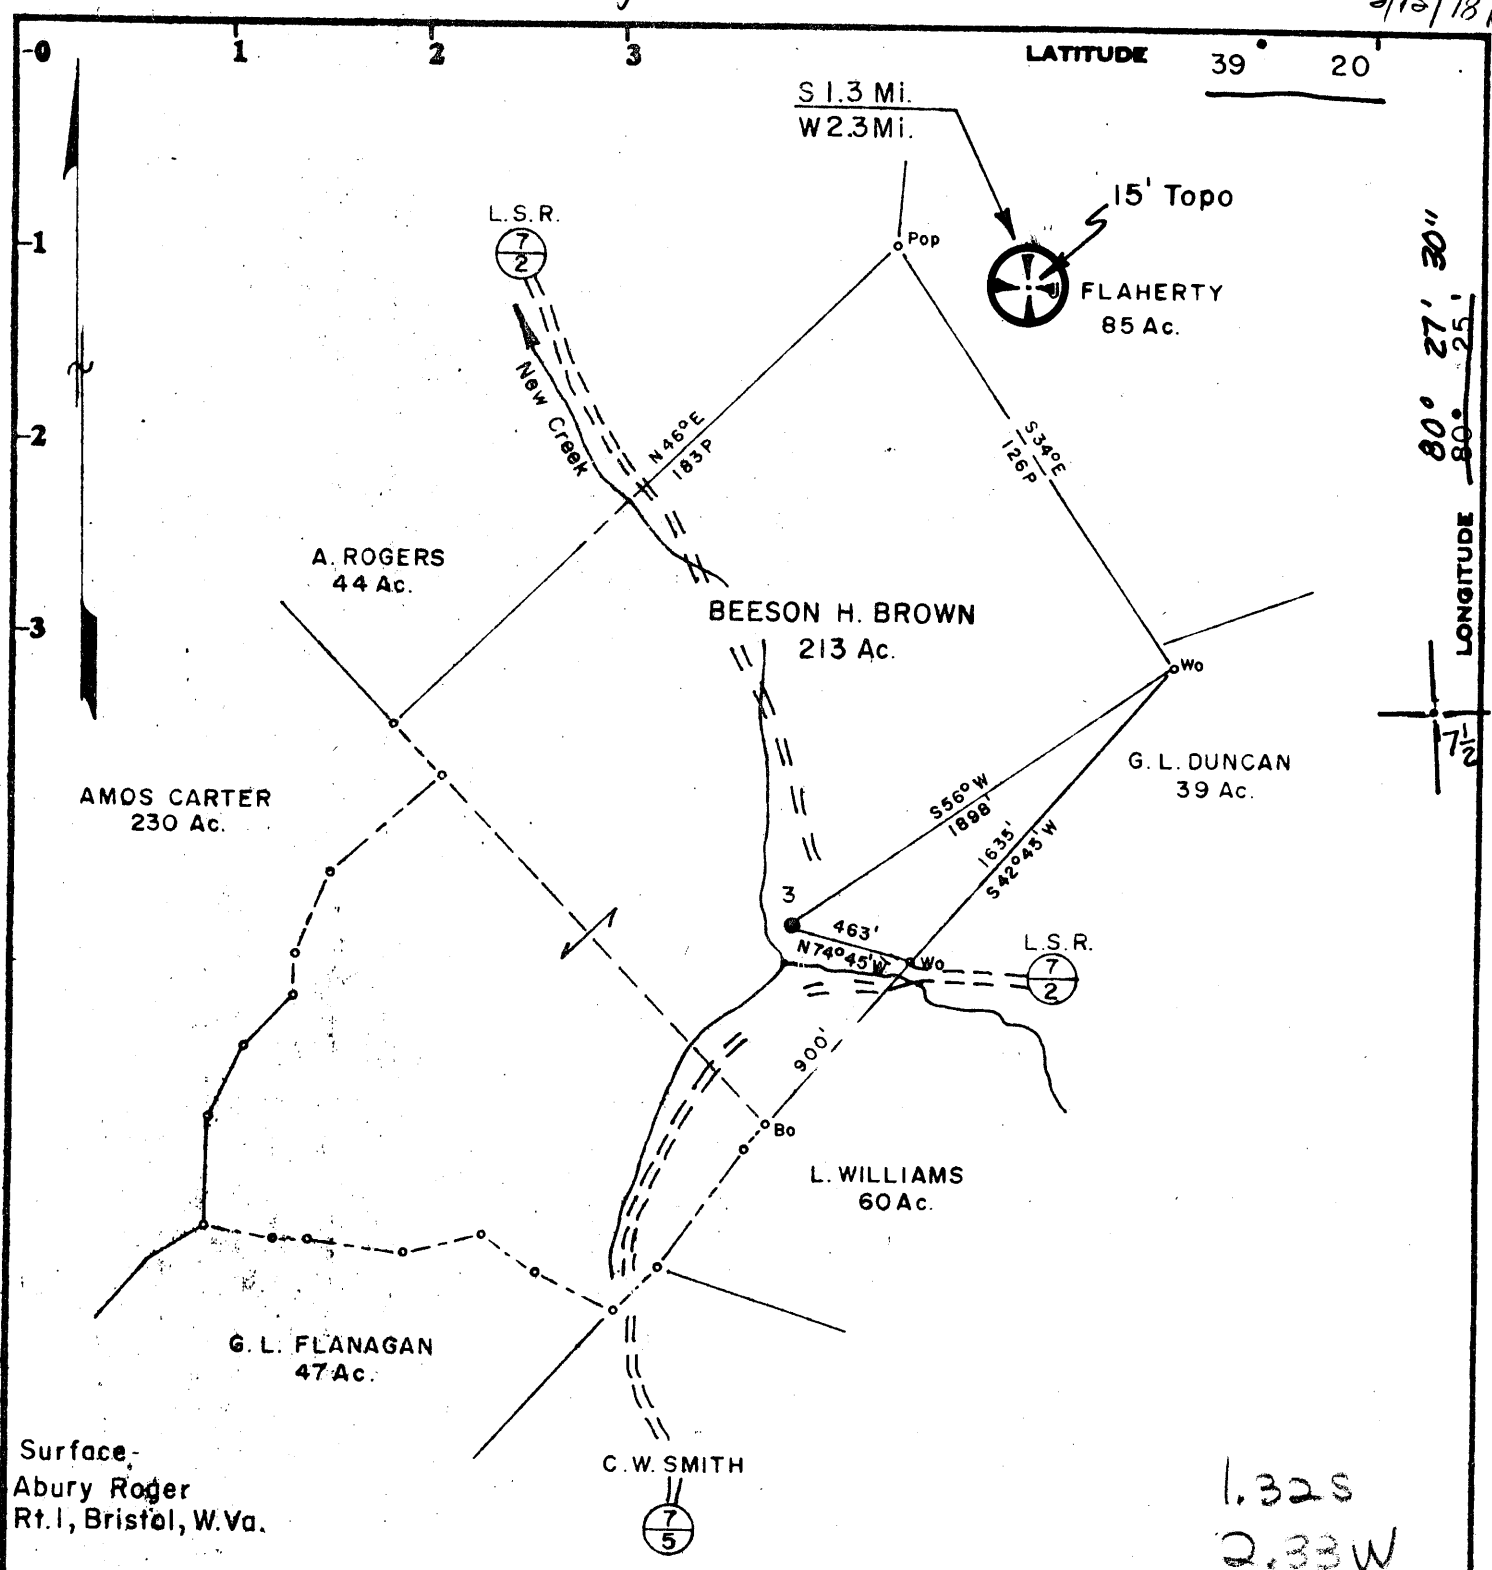

Surface -
Abury Roger
Rt. 1, Bristol, W. Va.

1.32 S
2.33 W

Minimum Error of Closure 1 in 200
Source of Elevation G. L. Duncan #7, elev. 1109.40 Gr.

Fracture
New Location
Drill Deeper
Abandonment 5/23/78

I, the undersigned, hereby certify that this map is correct to the best of my knowledge and belief and shows all the information required by paragraph 6 of the rules and regulations of the oil and gas section of the mining laws of West Virginia.

Signed: *Curtis A. Lucas*

Map No. N 29 Squares: N S 10 E 9 W

| | | | |
|-----------------------------|---|-------------|-----------|
| Company | PENNZOIL COMPANY | | |
| Address | P. O. Box 1588, Parkersburg, W. Va. 26101 | | |
| Farm | BEESON H. BROWN | | |
| Tract | Acres | 213 | Lease No. |
| Well (Farm) No. | 3 | Serial No. | |
| Elevation (Spirit Level) | 1008.04 SW | | |
| Quadrangle | CLARKSBURG 15', Wolf Summit 7 1/2 | | |
| County | HARRISON | District | TEN MILE |
| Surveyor | CURTIS A. LUCAS | | |
| Surveyor's Registration No. | 275 | | |
| File No. | 1065 | Drawing No. | |
| Date | 5-12-78 | Scale | 1" = 800' |

STATE OF WEST VIRGINIA
DEPARTMENT OF MINES
OIL AND GAS DIVISION
CHARLESTON

WELL LOCATION MAP
FILE NO. HAR-2000-A

+ Denotes location of well on United States Topographic Maps, scale 1 to 62,500, latitude and longitude lines being represented by border lines as shown.

- Denotes one inch spaces on border line of original tracing.

47-033 JUN 7 1978