

(+) DENOTES LOCATION OF WELL ON UNITED STATES TOPOGRAPHIC MAPS


FILE No 1901-2345-001-007  
DRAWING No. 1901-2345-001-007  
SCALE 1"=200'  
MINIMUM DEGREE OF ACCURACY 1:200  
PROVEN SOURCE OF ELEVATION TRIMBLE R10  
GPS UNIT

I THE UNDERSIGNED, HEREBY CERTIFY THAT THIS PLAT IS CORRECT TO THE BEST OF MY KNOWLEDGE AND BELIEF AND SHOWS ALL THE INFORMATION REQUIRED BY LAW AND THE REGULATIONS ISSUED AND PRESCRIBED BY THE DIVISION OF ENVIRONMENTAL PROTECTION.

(SIGNED)

ROBERT F. THAW

PS #965

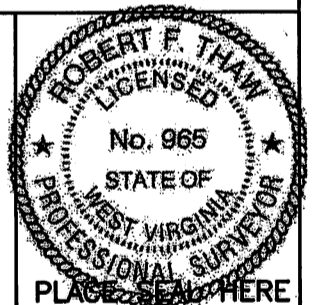

PLACE SEAL HERE

STATE OF WEST VIRGINIA  
DIVISION OF ENVIRONMENTAL PROTECTION  
OFFICE OF OIL AND GAS  
NITRO, WV



DATE FEBRUARY 20 2020  
OPERATOR'S WELL No. 7307  
API WELL No.

WELL TYPE: OIL  GAS  LIQUID INJECTION  WASTE DISPOSAL  STATE 47 COUNTY 035 PERMIT 00537P  
(IF "GAS") PRODUCTION  STORAGE  DEEP  SHALLOW

LOCATION: ELEVATION 827.0' WATER SHED LEFT FORK OF MILL CREEK

DISTRICT RIPLEY COUNTY JACKSON

QUADRANGLE RIPLEY, WV

SURFACE OWNER BOBBY K. ADKINS ACREAGE 8.42

OIL & GAS ROYALTY OWNER J.T. THOMAS, ETAL LEASE ACREAGE 33

LEASE No. 52251

PROPOSED WORK: DRILL  CONVERT  DRILL DEEPER  REDRILL  FRACTURE

STIMULATE  PLUG OFF OLD FORMATION  PERFORATE NEW FORMATION  OTHER PHYSICAL CHANGE IN WELL (SPECIFY) SQUEEZE CEMENT

PLUG AND ABANDON  CLEAN OUT AND REPLUG


TARGET FORMATION ORISKANY ESTIMATED DEPTH 5014

WELL OPERATOR COLUMBIA GAS TRANSMISSION, LLC DESIGNATED AGENT JIM AMOS

ADDRESS PO BOX 1273, CHARLESTON, WV 25325-1273 ADDRESS 48 COLUMBIA GAS ROAD SANDYVILLE, WV 25275

FORM IV-6 (8-78)

# Gas Storage Well - Jackson County, WV

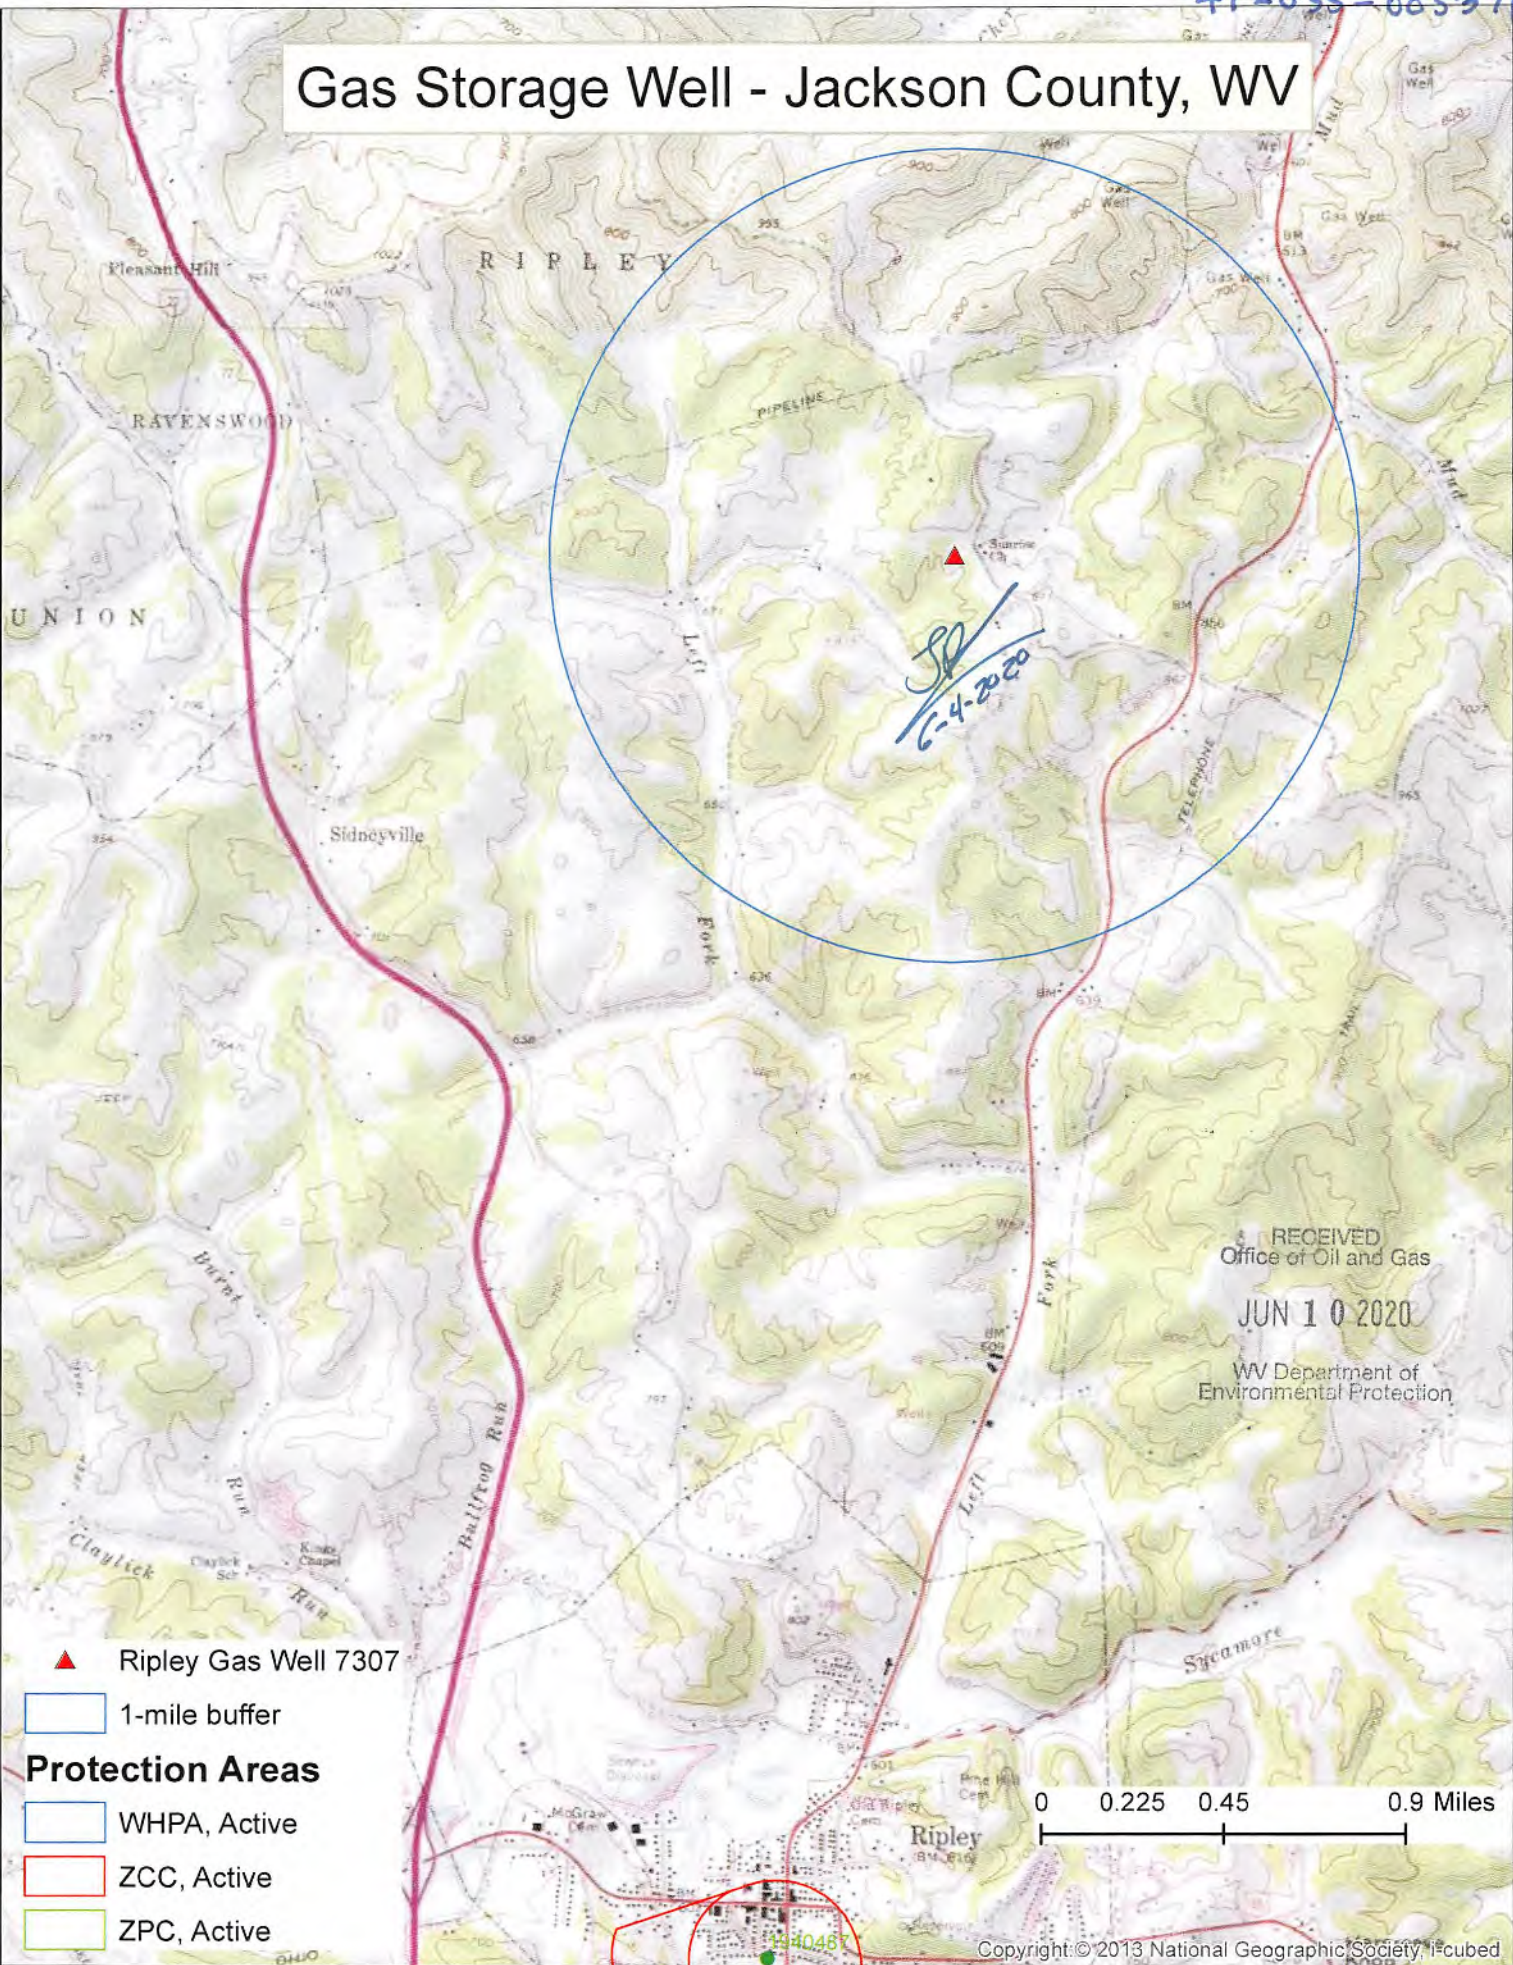

▲ Ripley Gas Well 7307

□ 1-mile buffer

### Protection Areas

□ WHPA, Active

□ ZCC, Active

□ ZPC, Active

0 0.225 0.45 0.9 Miles

RECEIVED  
Office of Oil and Gas  
JUN 10 2020  
WV Department of  
Environmental Protection