


LONG. 81-42-22.4

6450' W

LATITUDE 38° 52' 30"

5 2000' 9 90-52-38.1 AT LONGITUDE 81° 40' 00"

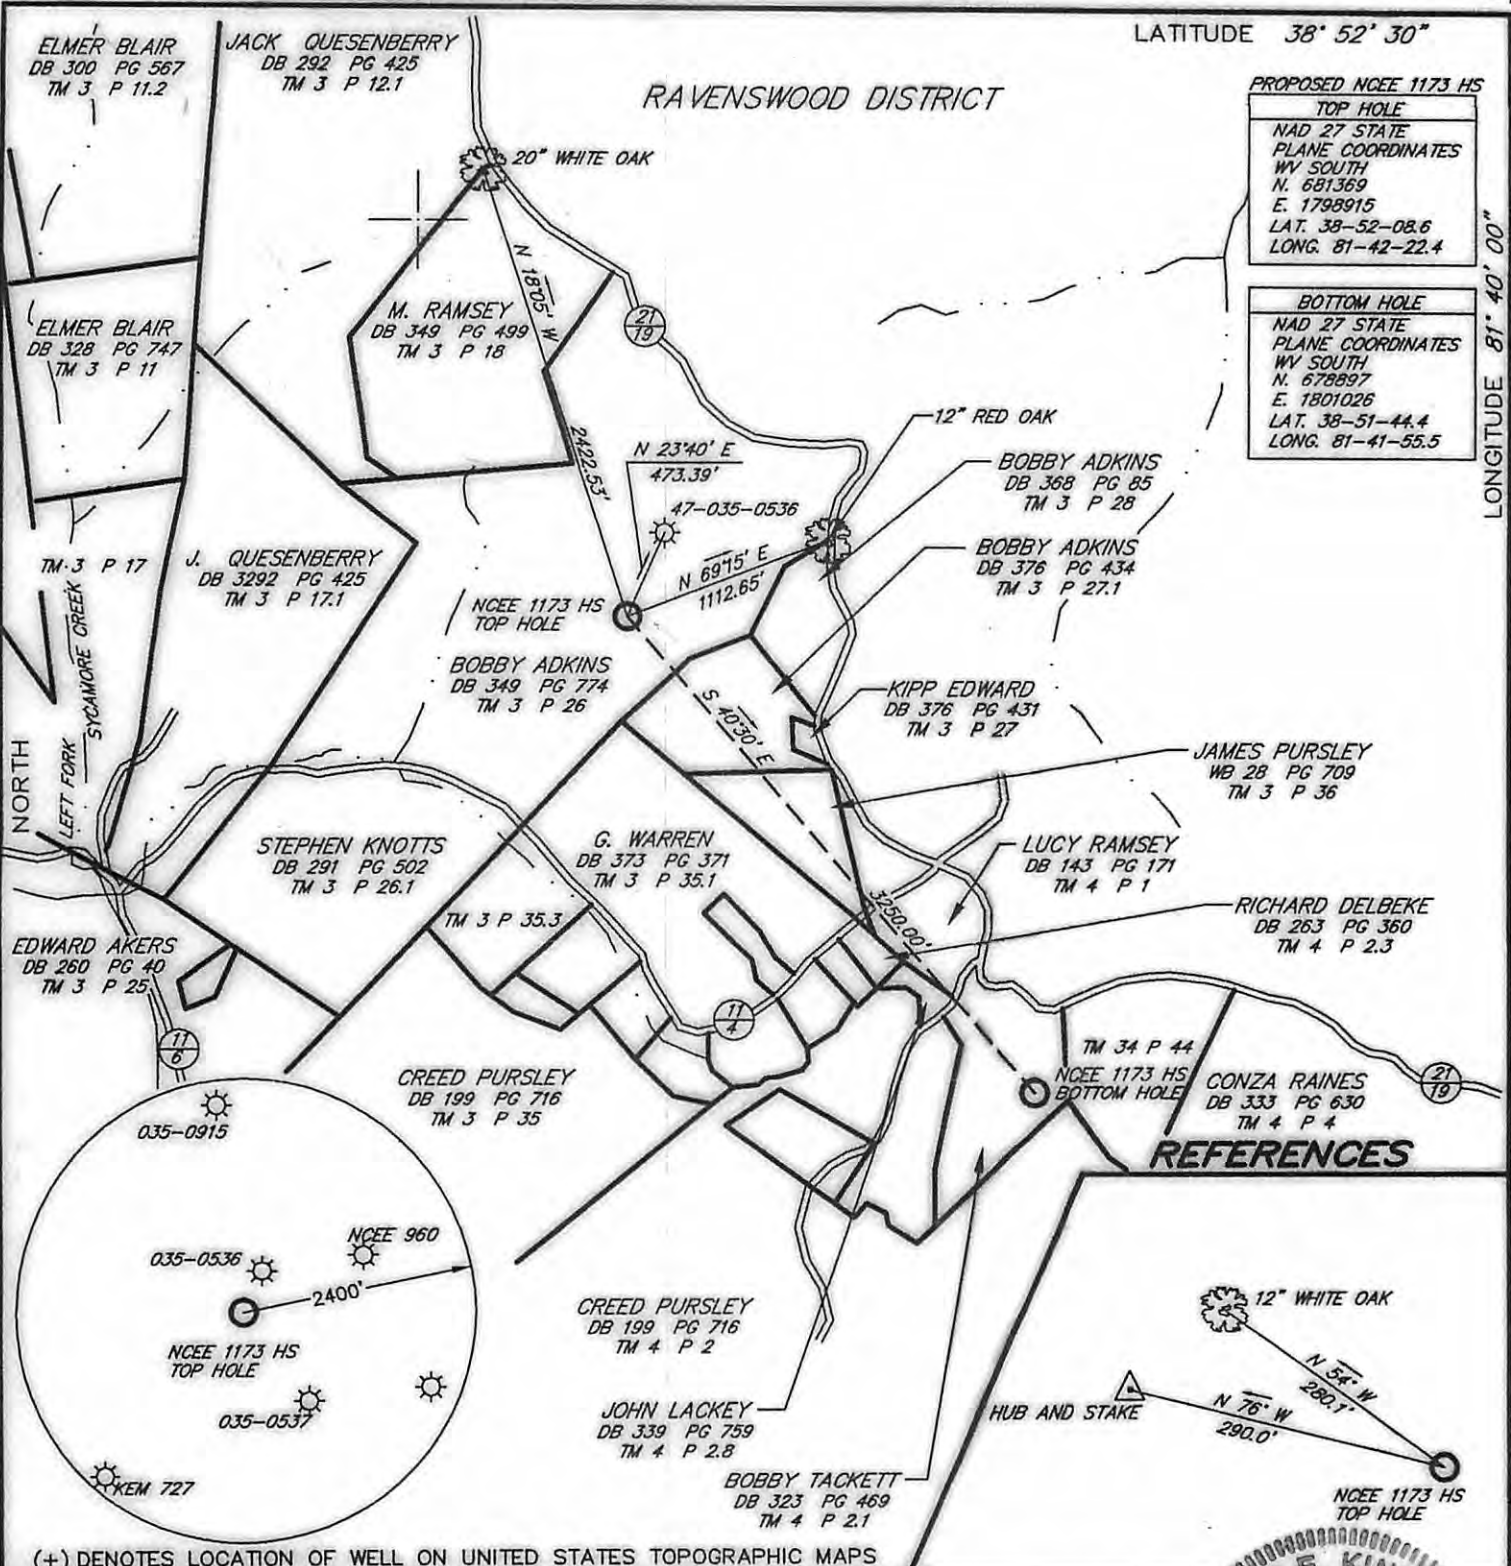


**PROPOSED NCEE 1173 HS**

**TOP HOLE**  
 NAD 27 STATE PLANE COORDINATES  
 WV SOUTH  
 N. 681369  
 E. 1798915  
 LAT. 38-52-08.6  
 LONG. 81-42-22.4

**BOTTOM HOLE**  
 NAD 27 STATE PLANE COORDINATES  
 WV SOUTH  
 N. 678897  
 E. 1801026  
 LAT. 38-51-44.4  
 LONG. 81-41-55.5

**REFERENCES**

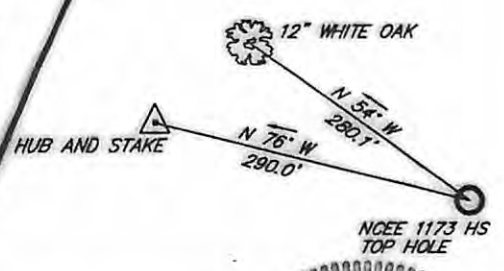

(+) DENOTES LOCATION OF WELL ON UNITED STATES TOPOGRAPHIC MAPS

FILE NO. 08072  
 DRAWING NO. \_\_\_\_\_  
 SCALE 1" = 1000'  
 MINIMUM DEGREE OF ACCURACY 1 : 2500  
 PROVEN SOURCE OF ELEVATION GPS OBSERVATION

I THE UNDERSIGNED, HEREBY CERTIFY THAT THIS PLAT IS CORRECT TO THE BEST OF MY KNOWLEDGE AND BELIEF AND SHOWS ALL THE INFORMATION REQUIRED BY LAW AND THE REGULATIONS ISSUED AND PRESCRIBED BY THE DEPARTMENT OF ENVIRONMENTAL PROTECTION.

(SIGNED) \_\_\_\_\_  
 R.P.E. \_\_\_\_\_ L.L.S. 1956



PLACE SEAL HERE

**STATE OF WEST VIRGINIA**  
 DEPARTMENT OF ENVIRONMENTAL PROTECTION  
**OIL AND GAS DIVISION**



**CANCELLED**  
 DATE OCTOBER 13, 20 08  
 OPERATOR'S WELL NO. NCEE 1173 HS  
 API WELL NO. 47-035-02953H

WELL TYPE: OIL    GAS X LIQUID INJECTION    WASTE DISPOSAL     
 (IF "GAS,") PRODUCTION    STORAGE X DEEP    SHALLOW     
 LOCATION: ELEVATION 811.5 WATERSHED LEFT FORK SYCAMORE CREEK  
 DISTRICT RIPLEY COUNTY JACKSON  
 QUADRANGLE RIPLEY 7.5'  
 SURFACE OWNER BOBBY ADKINS ACREAGE 95.44  
 OIL & GAS ROYALTY OWNER SUE BOSTON ET. AL. LEASE ACREAGE 126  
 LEASE NO. \_\_\_\_\_

PROPOSED WORK: DRILL X CONVERT    DRILL DEEPER    REDRILL    FRACTURE OR STIMULATE    PLUG OFF OLD FORMATION    PERFORATE NEW FORMATION X OTHER PHYSICAL CHANGE IN WELL (SPECIFY) \_\_\_\_\_

PLUG AND ABANDON    CLEAN OUT AND REPLUG     
 TARGET FORMATION LOWER HURON ESTIMATED DEPTH T.V.D. 4146.5'  
T.M.D. 7101.5'  
 WELL OPERATOR EXCO - NORTH COAST ENERGY EASTERN DESIGNATED AGENT SHARON BARTH  
 ADDRESS P.O. BOX 8 ADDRESS 707 VIRGINIA STREET EAST  
RAVENSWOOD, WV 26164 CHARLESTON, WV 25301

COUNTY NAME PERMIT

07/19/2013