


NAD 83 LAT: 38°55'47.1"
DECIMAL LAT: 38.92974

350'

LATITUDE 38° 57' 30"
CHESTER PURSLEY LEASE
WELL NO. 2 WV0460
69.47± ACRES
47-035-03017

REFERENCE NOTES

LEASE AS SHOWN TAKEN
TITLE DATED 12/12/2012 AS
PREPARED BY HEDGES, JONES,
WHITTER & HEDGES, ATTORNEYS
OWNERSHIP TAKEN FROM PUBLIC
RECORDS OF JACKSON COUNTY,
WV IN FEBRUARY, 2013.
LAT./LONG. BY DIFFERENTIAL
SUBMETER MAPPING GRADE GPS
DRAFTED BY: T.A.S.

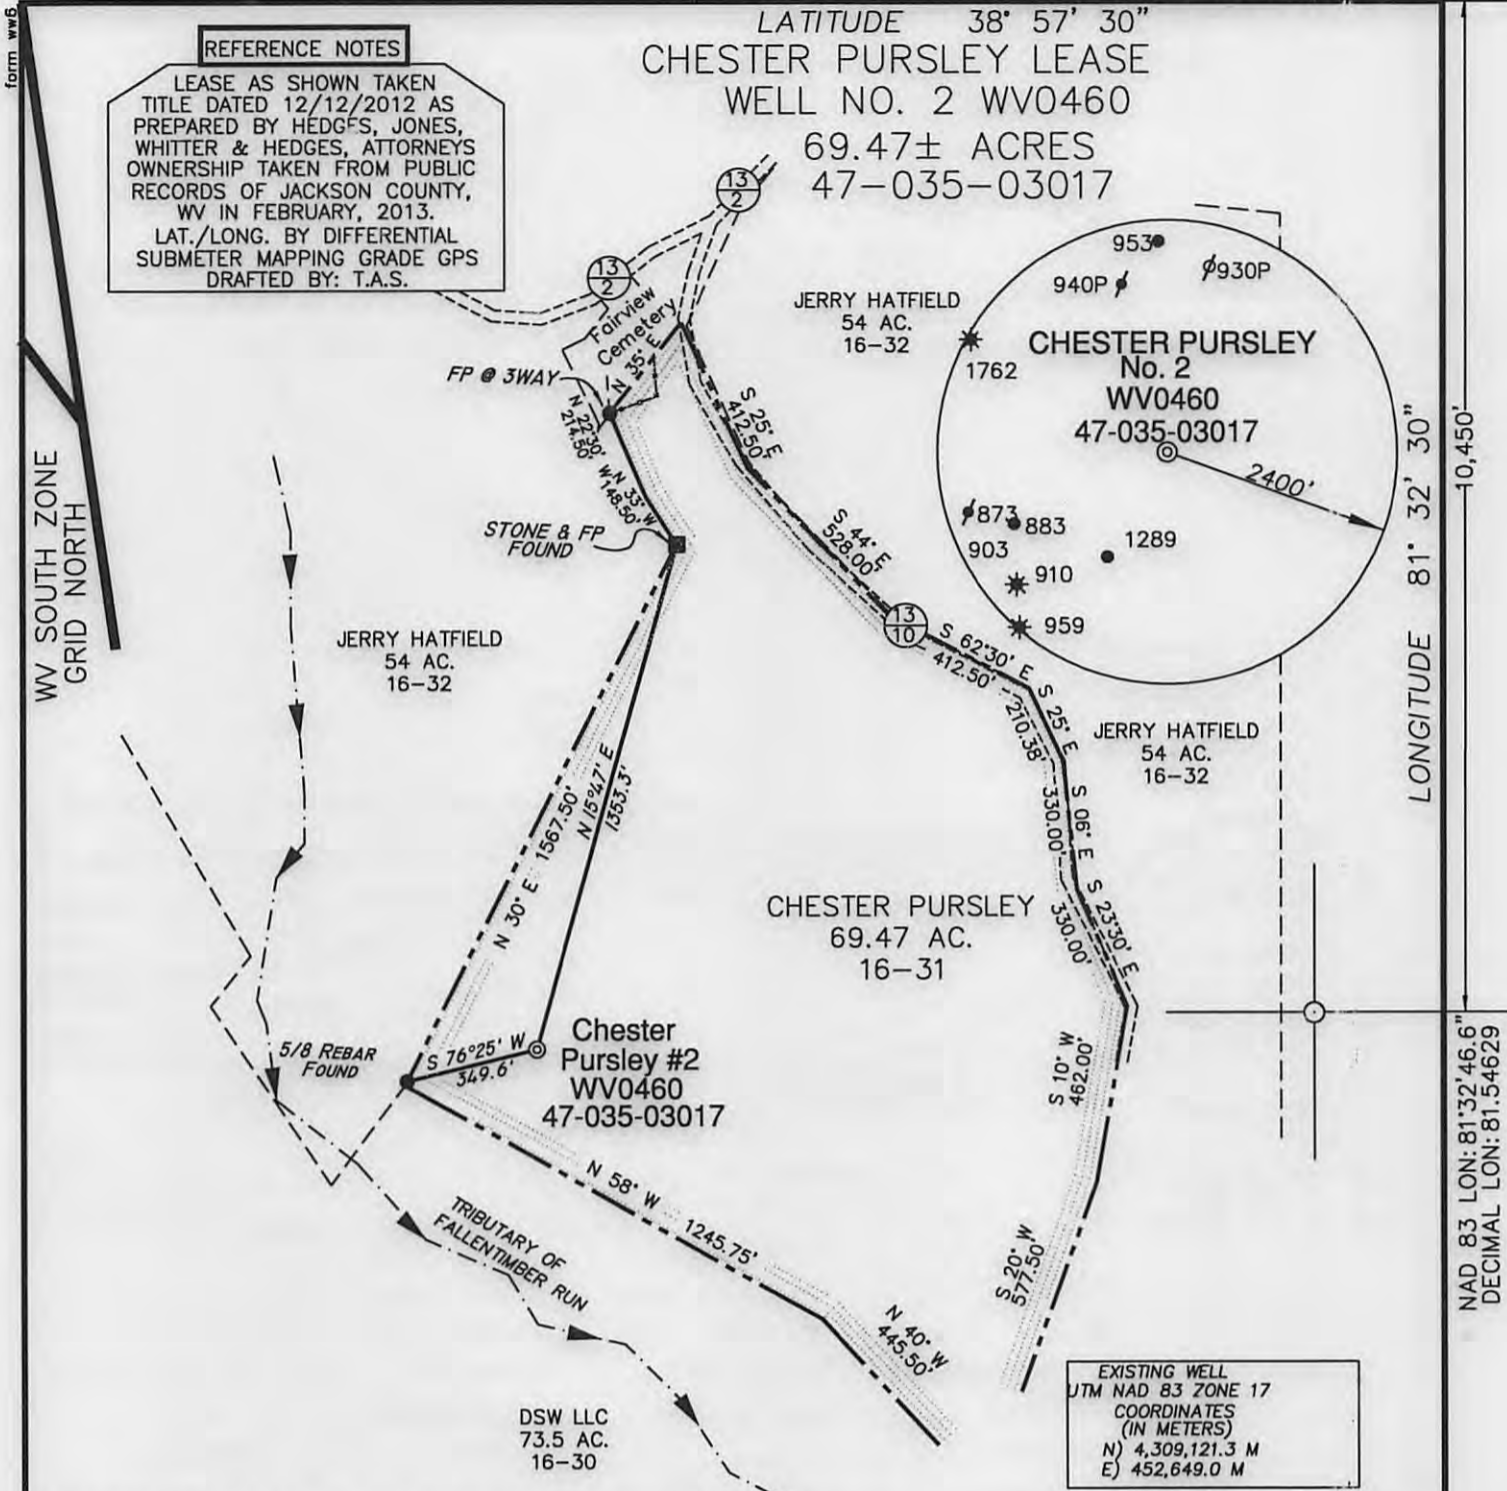

10,450'

NAD 83 LON: 81°32'46.6"
DECIMAL LON: 81.54629

EXISTING WELL
UTM NAD 83 ZONE 17
COORDINATES
(IN METERS)
N) 4,309,121.3 M
E) 452,649.0 M

(+)-DENOTES LOCATION ON UNITED STATES TOPOGRAPHIC MAPS

FILE NUMBER	G130594(WB20-67)
DRAWING NUMBER	G130594_WP2 PLUG
SCALE	1" = 500'
MINIMUM DEGREE OF ACCURACY	1/200
PROVEN SOURCE OF ELEVATION	SUBMETER MAPPING GRADE GPS

I THE UNDERSIGNED HEREBY CERTIFY THAT THIS PLAT IS CORRECT TO THE BEST OF MY KNOWLEDGE AND BELIEF AND SHOWS ALL THE INFORMATION REQUIRED BY LAW AND THE REGULATIONS ISSUED AND PRESCRIBED BY THE DEPARTMENT OF ENVIRONMENTAL PROTECTION

P.S. 1006

Terry A. Shreve

ANGLE RIGHT
LAND SURVEYING, LLC.
GRANTSVILLE, WV 26147
(304) 354-0065



WVDEP
OFFICE OF OIL & GAS
601 57TH STREET
CHARLESTON, WV 25304

DATE: MAY 28, 2013
REVISED DATE: AUGUST 30, 2013

CHESTER PURSLEY
OPERATORS WELL NO. NO. 2 / WV0460

WELL TYPE: OIL ___ GAS ___ LIQUID INJECTION ___ WASTE DISPOSAL ___
(IF "GAS" PRODUCTION X STORAGE ___ DEEP ___ SHALLOW X)

API WELL NO. 47-035-03017 P
STATE COUNTY PERMIT

LOCATION ELEVATION 982' WATERSHED TRIBUTARY OF FALLENTIMBER RUN
DISTRICT RAVENSWOOD COUNTY JACKSON
QUADRANGLE LIVERPOOL 7.5' LEASE NUMBER

SURFACE OWNER CHESTER AND IDA BELLE PURSLEY ACREAGE 69.47±
OIL & GAS ROYALTY OWNER CHESTER AND IDA BELLE PURSLEY et al LEASE ACREAGE 69.47±

PROPOSED WORK: DRILL ___ CONVERT ___ DRILL DEEPER ___ REDRILL ___ FRACTURE OR STIMULATE ___ PLUG OFF OLD FORMATION X
PERFORATE NEW FORMATION ___ OTHER PHYSICAL CHANGE (SPECIFY) PLUG & ABANDON

TARGET FORMATION BEREA PLUG & ABANDON ___ CLEAN OUT ___ REPLUG ___
ESTIMATED DEPTH 2,900'

WELL OPERATOR MOUNTAIN V OIL & GAS, INC. DESIGNATED AGENT MIKE SHAVER

ADDRESS P.O. BOX 470, BRIDGEPORT, WV 26330 ADDRESS P.O. BOX 470, BRIDGEPORT, WV

COUNTY NAME PERMIT

09/08/2013


form wv6
A.R.L.S.

350307P

WW9

CHESTER PURSLEY #2 WV 0460

PAGE OF

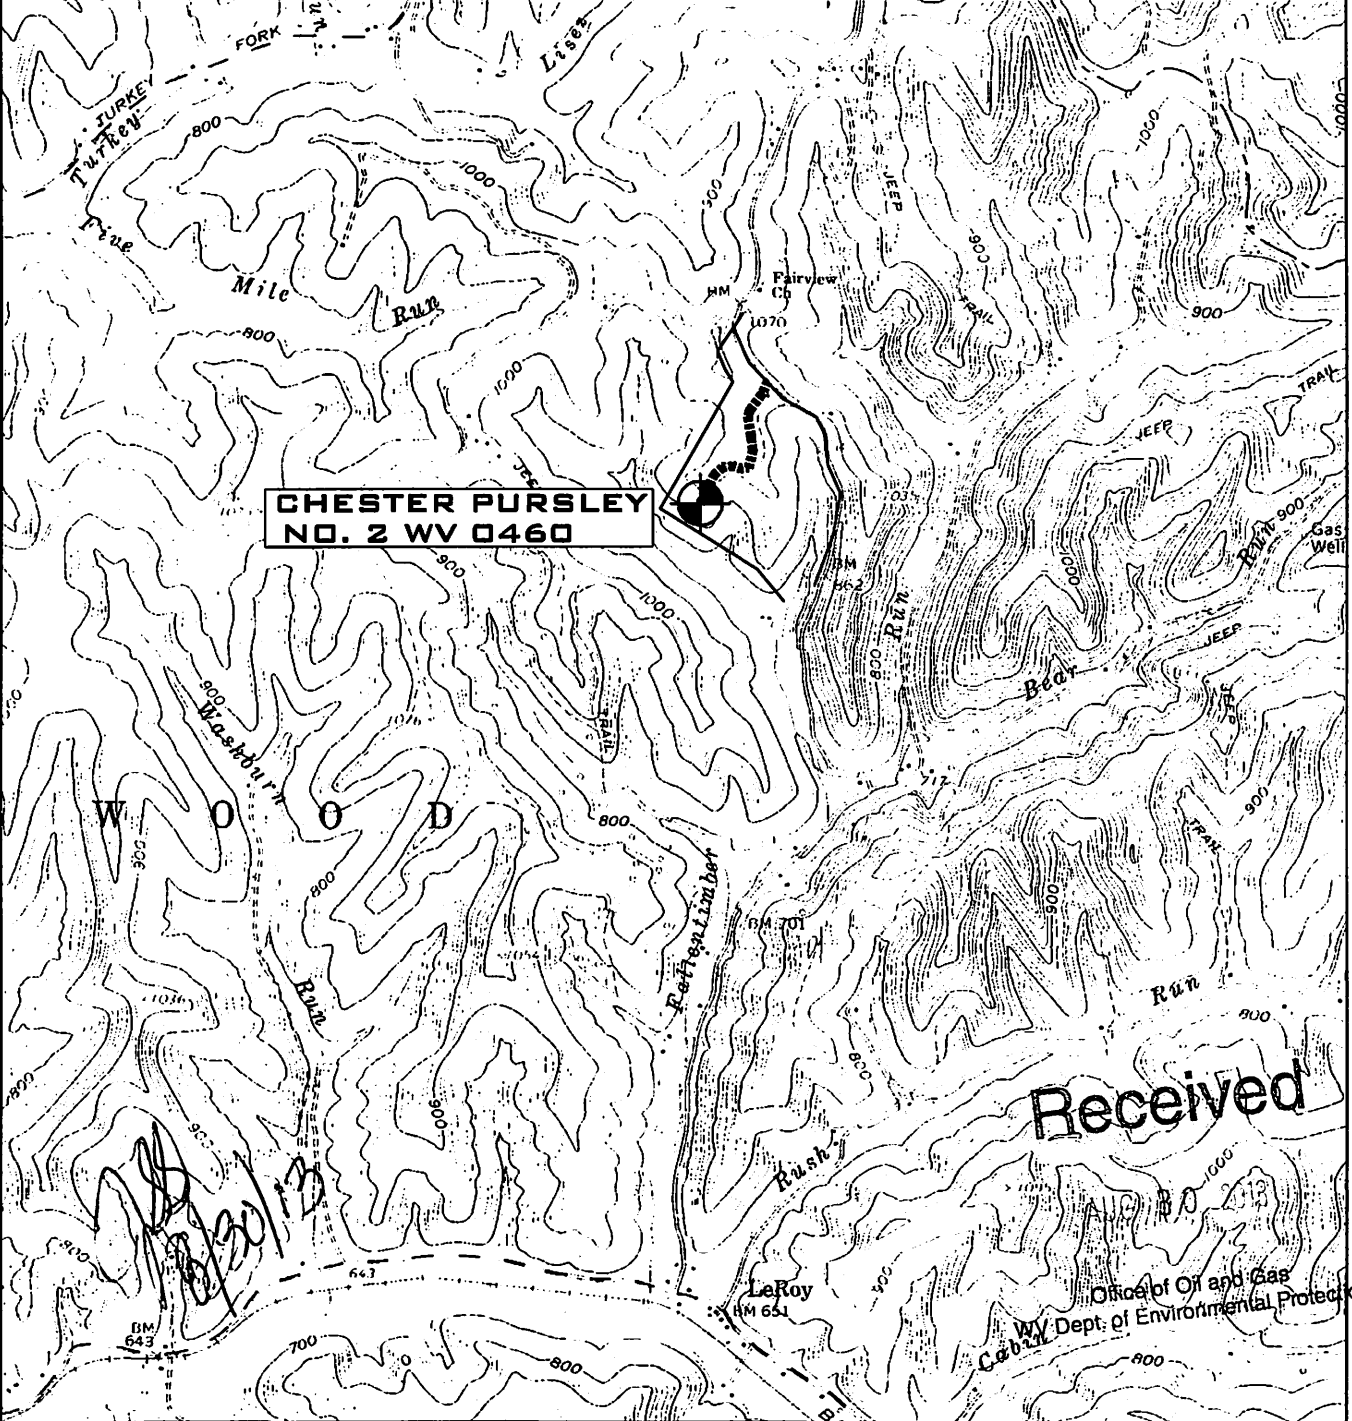

ANGLE RIGHT LAND SURVEYING, LLC PO BOX 881 GRANTSVILLE, WV 26147 (304) 354-0085 130594	OPERATOR MOUNTAIN V OIL & GAS, INC. P.O. BOX 470 BRIDGEPORT, WV 26330	TOPO SECTION LIVERPOOL 7.5	WELL NAME CHESTER PURSLEY #2 WV 0460
		SCALE: 1"=2000'	DATE: 05/28/13