

Latitude

Longitude

2.15s
1.40w

Topo Location

7.5' Loc. _____ 15' Loc. 2.15S
_____ (calc.) 1.40W

Company Hope

Farm Rosa Mussen #1300


15' Quad Weston WC
(sec.)

7.5' Quad West Milled

District Hackers Creek

WELL LOCATION PLAT

County OH Permit 235

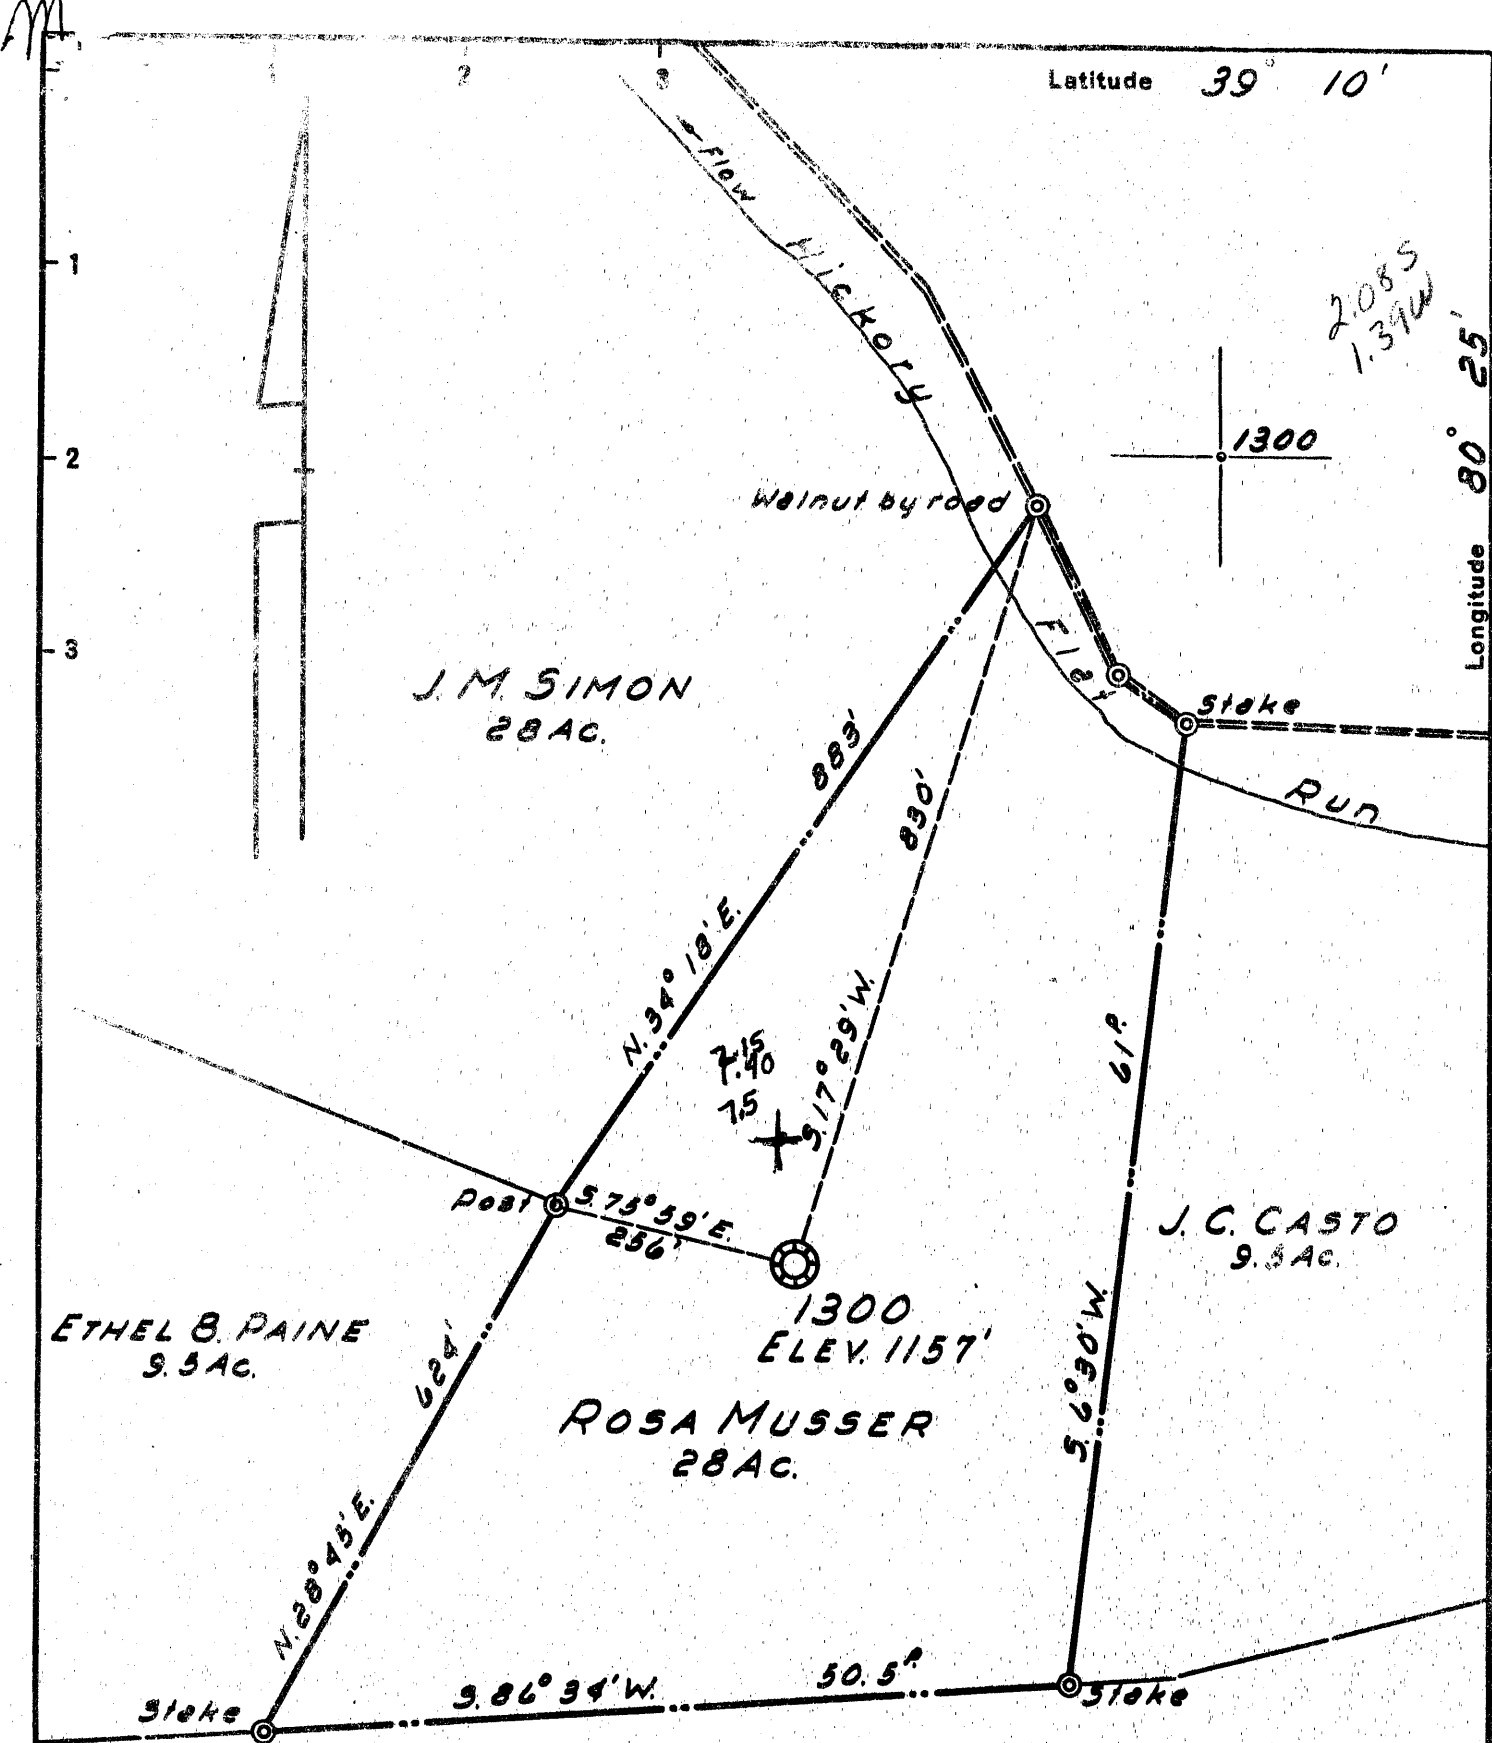

- REDRILL
- New Location
- Drill Deeper
- Abandonment

MAP SH. 57: 50. 5.22 E. 9: F.B. 1105 P. 3-4

Company HOPE NATURAL GAS CO.
 Address CLARKSBURG, WEST VA.
 Farm ROSA MUSSER
 Tract _____ Acres 28 Lease No. 2249
 Well (Farm) No. _____ Serial No. 1300
 Elevation (Spirit Level) 1157'
 Quadrangle WESTON WC
 County LEWIS District HACKERS CRK.
 Engineer Guy H. Bradley
 Engineer's Registration No. 2425
 File No. _____ Drawing No. _____
 Date 22 MARCH, 1954 Scale 1" = 200'

STATE OF WEST VIRGINIA
 DEPARTMENT OF MINES
 OIL AND GAS DIVISION
 CHARLESTON

WELL LOCATION MAP
 FILE NO. LEW-235-REDRILL

- + Denotes location of well on United States Topographic Maps, scale 1 to 62,500, latitude and longitude lines being represented by border lines as shown.
- Denotes one inch spaces on border line of original tracing.

7-0 153

446



STATE OF WEST VIRGINIA
DEPARTMENT OF MINES
OIL AND GAS DIVISION

WELL RECORD

Quadrangle Weston

Permit No. LEW-235-R

Oil or Gas Well Storage
(KIND)

Company Hope Natural Gas Company
Address 445 West Main St., Clarksburg, W. Va.
Farm Rosa Musser Acres 28
Location (waters) _____
Well No. 1300 Elev. 1157'
District Hackers Creek County Lewis
The surface of tract is owned in fee by _____
Address _____
Mineral rights are owned by _____
Address _____

Drilling commenced 5-27-54
Drilling completed 8-16-54
Date Shot Not Shot From _____ To _____
With _____

Open Flow _____ /10ths Water in _____ Inch
_____ /10ths Merc. in _____ Inch
Volume 1,309 M Cu. Ft.
Rock Pressure 325# lbs. _____ hrs.
Oil _____ bbls., 1st 24 hrs.
Fresh water _____ feet _____ feet
Salt water _____ feet _____ feet


Casing and Tubing	Used in Drilling	Left in Well	Packers
Size			Kind of Packer
16			
13			
10	241	241	Size of
8 1/4	1167	1167	
6 3/8	1593	1593	Depth set
5 3/16			
3			Perf. top
2			Perf. bottom
Liners Used			Perf. top
			Perf. bottom

CASING CEMENTED _____ SIZE _____ No. Ft. _____ Date _____

7" & 8" Casing cemented to surface.

COAL WAS ENCOUNTERED AT _____ FEET _____ INCHES
No Coal
_____ FEET _____ INCHES FEET _____ INCHES
_____ FEET _____ INCHES FEET _____ INCHES

Formation	Color	Hard or Soft	Top	Bottom	Oil, Gas or Water	Depth Found	Remarks
THIS RECORD TAKEN FROM GAMMA RAY LOG							
Gas Sand			425	620			
1st. Salt			640	692			
2nd Salt			765	825			
3rd Salt			885	1015			
Maxton			1172	1235			
Big Lime			1258	1345			
Big Injun			1352	1445			
Sand			1492	1520			
Gantz			1640	1668	Gas		
Total Depth				1688'			

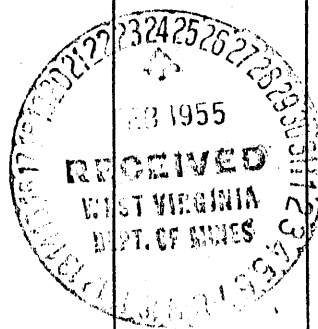



STATE OF WEST VIRGINIA
DEPARTMENT OF MINES
OIL AND GAS DIVISION

WELL RECORD

Quadrangle Weston

Permit No. LEW-235-R

Oil or Gas Well Storage
(KIND)

Company Hope Natural Gas Company
Address 445 West Main St., Clarksburg, W. Va.
Farm Rosa Musser Acres 28
Location (waters) _____
Well No. 1300 Elev. 1157'
District Hackers Creek County Lewis
The surface of tract is owned in fee by _____
Address _____
Mineral rights are owned by _____
Address _____
eDrilling commenced 5-27-54
eDrilling completed 8-16-54
Date Shot Not Shot From _____ To _____
With _____

Casing and Tubing	Used in Drilling	Left in Well	Packers
Size			Kind of Packer
16			
13			
10	241	241	Size of
8 1/4	1167	1167	
6 5/8	1593	1593	Depth set
5 3/16			
3			Perf. top
2			Perf. bottom
Liners Used			Perf. top
			Perf. bottom

Open Flow _____ /10ths Water in _____ Inch
_____ /10ths Merc. in _____ Inch
Volume 1,309 M Cu. Ft.
Rock Pressure 325# lbs. _____ hrs.
Oil _____ bbls., 1st 24 hrs.
Fresh water _____ feet _____ feet
Salt water _____ feet _____ feet

CASING CEMENTED _____ SIZE _____ No. Ft. _____ Date _____
7" & 8" Casing cemented to surface.
COAL WAS ENCOUNTERED AT _____ FEET _____ INCHES
No Coal
_____ FEET _____ INCHES _____ FEET _____ INCHES
_____ FEET _____ INCHES _____ FEET _____ INCHES

Formation	Color	Hard or Soft	Top	Bottom	Oil, Gas or Water	Depth Found	Remarks
THIS RECORD TAKEN FROM GAMMA RAY LOG							
Gas Sand			425	620			
1st. Salt			640	692			
2nd Salt			765	825			
3rd Salt			885	1015			
Maxton			1172	1235			
Big Lime			1258	1345			
Big Injun			1352	1445			
Sand			1492	1520			
Gantz			1640	1668	Gas		
Total Depth				1688'			

