


Application w. H. Nottingham

NAD 27 WV NORTH SPC
N 196,054.5 E 1,728,992.5
NAD 27 GEOGRAPHIC COOR.
N39-02-03.59 W80-27-14.47

LATITUDE 39-02-30

10,640' West
2,560' South

LONGITUDE 80-25-00

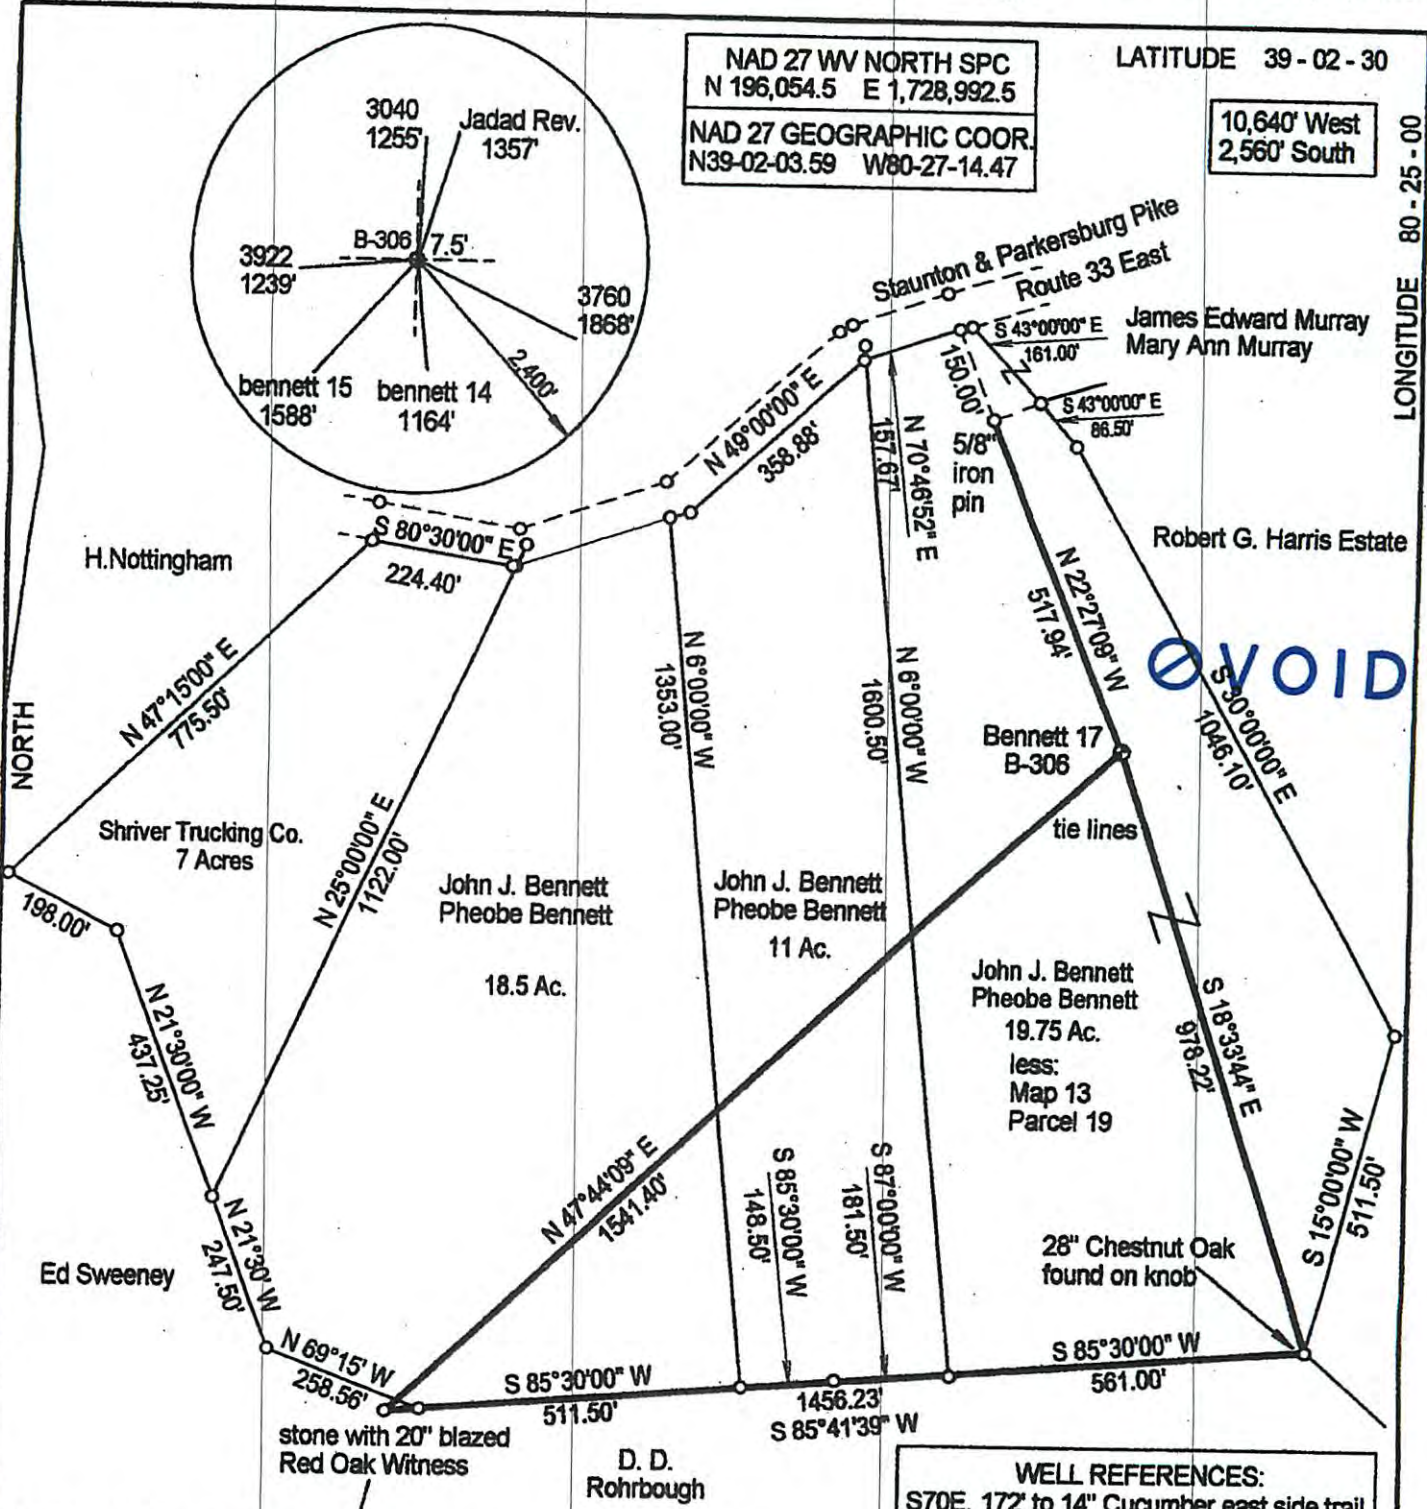


(+) DENOTES LOCATION OF WELL ON UNITED STATES TOPOGRAPHIC MAPS

WELL REFERENCES:
S70E, 172' to 14" Cucumber east side trail
West, 138' to 1" Poplar sapling in ravine

FILE NUMBER: 7 G P 70
DRAWING NUMBER: bowbennett17.pcs
SCALE: 1" = 300'
MINIMUM DEGREE OF ACCURACY: sub-meter
PROVEN SOURCE OF ELEVATION: DGPS Survey

I THE UNDERSIGNED, HEREBY CERTIFY THAT THIS PLAT IS CORRECT TO THE BEST OF MY KNOWLEDGE AND BELIEF AND SHOWS ALL THE INFORMATION REQUIRED BY LAW AND THE REGULATIONS ISSUED AND PRESCRIBED BY THE DEPARTMENT OF ENERGY.

(SIGNED) *J. Michael Evans*
J. Michael Evans, PS 900

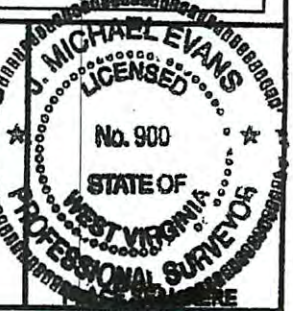

STATE OF WEST VIRGINIA
DIVISION OF ENVIRONMENTAL PROTECTION
OFFICE OF OIL AND GAS
#10 McJUNKIN ROAD
NITRO, WV 25143-2606
FORM WW-6

LAND SURVEYING SERVICES
21 CEDAR LANE, BRIDGEPORT, WV 26330
PHONE: 304-842-2018 OR 842-5762

DATE: June 10, 2008
OPERATORS WELL NO.: H. Bennett 17
API WELL NO. B-306
47 - 041 - 05452P
STATE COUNTY PERMIT

WELL TYPE: OIL GAS LIQUID INJECTION WASTE DISPOSAL
(IF "GAS") PRODUCTION STORAGE DEEP SHALLOW
LOCATION: ELEVATION 1,192' WATERSHED Stonecoal Creek
DISTRICT Hackers Creek COUNTY Lewis
QUADRANGLE Weston 7.5'

SURFACE OWNER Pheobe Bennett & John Jackson Bennett
OIL & GAS ROYALTY OWNER Pheobe Bennett & John Jackson Bennett
PROPOSED WORK: DRILL CONVERT DRILL DEEPER REDRILL FRACTURE OR STIMULATE PLUG OFF OLD FORMATION
PERFORATE NEW FORMATION OTHER PHYSICAL CHANGE (SPECIFY) _____
TARGET FORMATION Benson PLUG & ABANDON CLEAN OUT & REPLUG
WELL OPERATOR Bowie Inc. DESIGNATED AGENT William Bowie
ADDRESS Rt. 1, Box 559, Clarksburg, WV 26301 ADDRESS Rt. 1, Box 559, Clarksburg, WV 26301

VOID

COUNTY NAME PERMIT

10/17/2014