

(+) DENOTES LOCATION OF WELL ON U.S.G.S. TOPOGRAPHIC MAP

LATITUDE 39°05'30"

LONGITUDE 80°40'00"

NORTH


DAWSON WELL
 NAD 83 LAT. 39°04'46.3084"
 LONG. 80°40'47.9214"
 UTM NAD 83 N4321897.8686
 (METERS) E551507.8910

Francis L., Jr. & Sharon Harlaub
 Tax Map 2D Parcel 13
 104.34 Ac.

Joseph W. & Elizabeth A. Crofford
 Tax Map 2D Parcel 9 16.05 Ac.

WILLIAM DAWSON MEANS, ET AL
66.31 ACRES

DAWSON WELL
 EL. 866.03

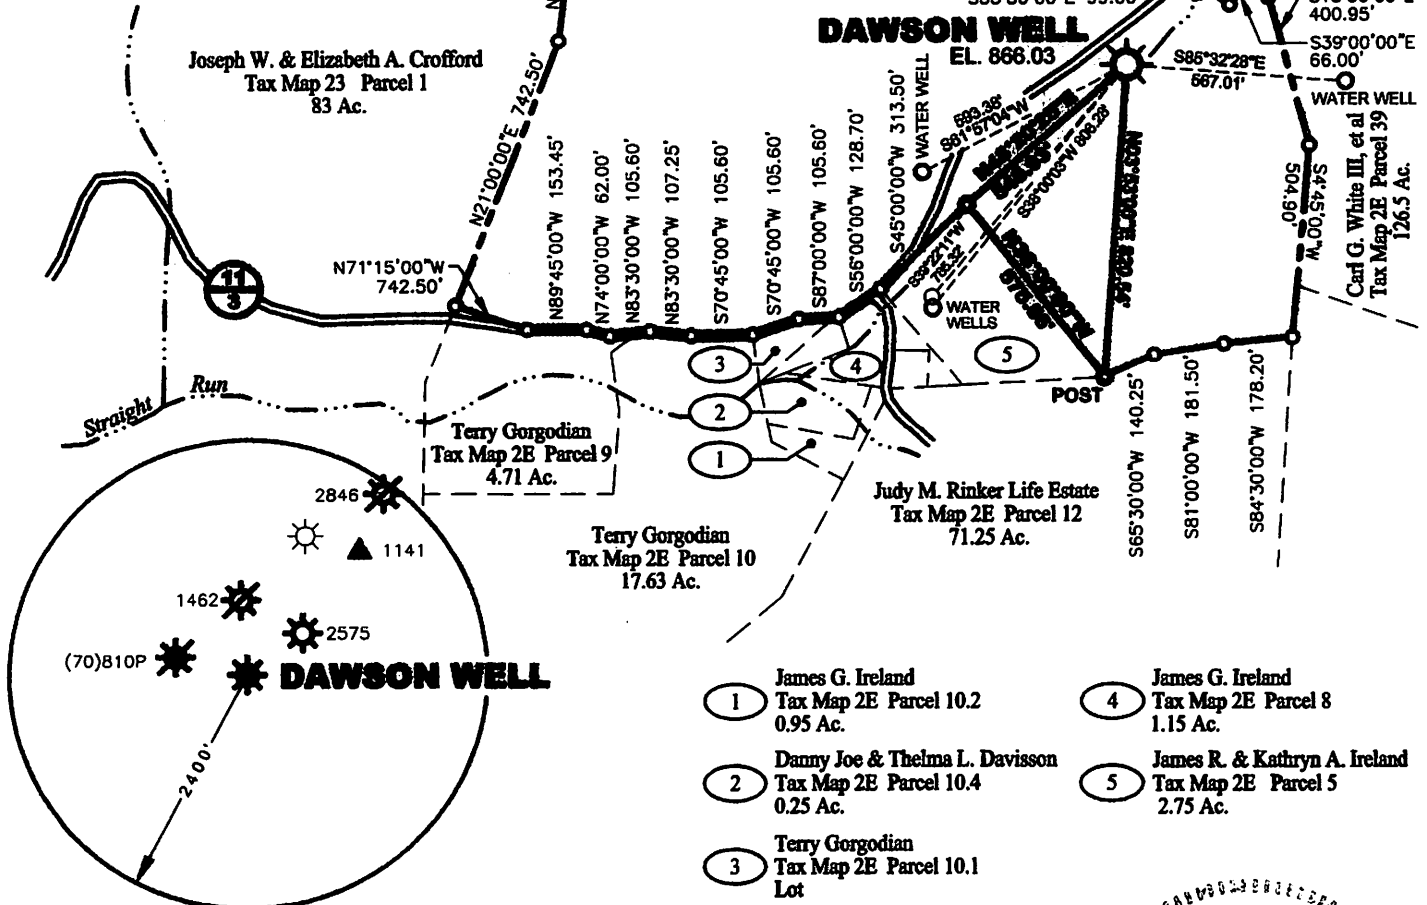


- 1 James G. Ireland
Tax Map 2E Parcel 10.2
0.95 Ac.
- 2 Danny Joe & Thelma L. Davison
Tax Map 2E Parcel 10.4
0.25 Ac.
- 3 Terry Gorgodian
Tax Map 2E Parcel 10.1
Lot
- 4 James G. Ireland
Tax Map 2E Parcel 8
1.15 Ac.
- 5 James R. & Kathryn A. Ireland
Tax Map 2E Parcel 5
2.75 Ac.

MSES consultants, inc.

FILE NO. 15-502-Dawson
 DRAWN BY HDW/RRC/MVS
 SCALE 1" = 500'
 MIN. DEGREE OF ACCURACY 1 IN 2500
 PROVEN SOURCE OF ELEVATION
 ROAD INTERSECTION 2600'
 NORTHEAST OF LOCATION EL. 845'

I, THE UNDERSIGNED, HEREBY CERTIFY THAT THIS PLAT IS CORRECT TO THE BEST OF MY KNOWLEDGE AND BELIEF, AND THAT IT SHOWS ALL INFORMATION REQUIRED BY LAW AND REGULATIONS ISSUED AND PRESCRIBED BY THE DEPARTMENT OF MINES.

(SIGNED) Richard P. Carter
 R.P.E. _____ L.L.S. 884

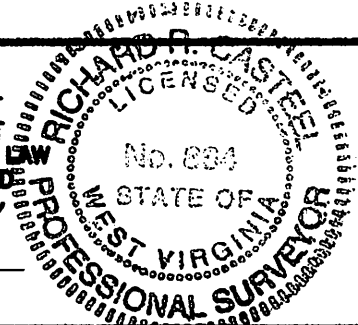

STATE OF WEST VIRGINIA
 DEPARTMENT OF MINES
OIL AND GAS DIVISION



DATE JANUARY 3, 20 12
 OPERATOR'S WELL NO. DAWSON WELL
 API WELL NO.
47 041 5671P
 STATE COUNTY PERMIT NO.

WELL TYPE: OIL GAS LIQUID INJECTION WASTE DISPOSAL
 IF "GAS", PRODUCTION STORAGE DEEP SHALLOW

LOCATION: ELEVATION 866.03' WATERSHED STRAIGHT RUN
 DISTRICT FREEMANS CREEK COUNTY LEWIS
 QUADRANGLE VADIS. WV 7.5' NEAREST TOWN HURST

SURFACE OWNER WILLIAM DAWSON MEANS, ET AL ACREAGE 67.25
 OIL & GAS ROYALTY OWNER WILLIAM DAWSON MEANS, ET AL LEASE ACREAGE 67.25
 LEASE NO. FK-051085

PROPOSED WORK: DRILL CONVERT DRILL DEEPER REDRILL FRACTURE OR STIMULATE
 PLUG OFF OLD FORMATION PERFORATE NEW FORMATION
 OTHER PHYSICAL CHANGE IN WELL (SPECIFY) _____
 PLUG AND ABANDON CLEAN OUT AND REPLUG

TARGET FORMATION GANTZ ESTIMATED DEPTH 2,900'
 WELL OPERATOR DOMINION TRANSMISSION, INC. DESIGNATED AGENT JAMES D. BLASINGAME
 ADDRESS 445 WEST MAIN STREET ADDRESS 445 WEST MAIN STREET
CLARKSBURG, WV 26301 CLARKSBURG, WV 26301

FORM IV-6

COUNTY

PERMIT NO.

041

01/11/2013

Map Name: VADIS
Print Date: 01/02/13
Scale: 1 inch = 2,000 ft.
Horizontal Datum: WGS84

