


Latitude 39 ° 10 '

Longitude 80 ° 20 '

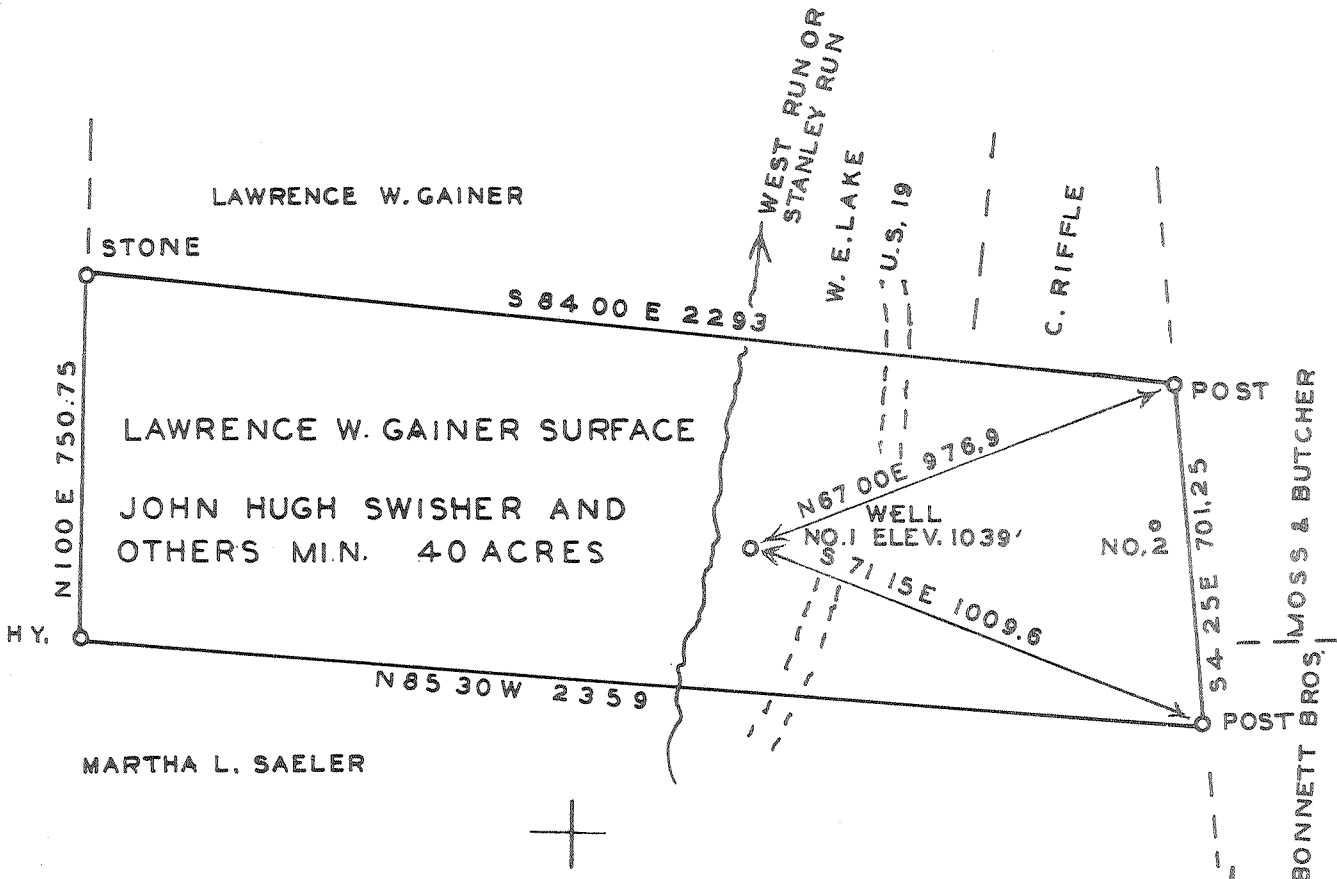

NOTE NO MINING IN THIS VICINITY

4.905
4.154

New Location
 Drill Deeper
 Abandonment

Company STANDARD GAS CO. INC.
 Address JANE LEW, W.VA.
 Farm J. H. SWISHER & OTHERS MIN.
 Tract _____ Acres 40 Lease No. _____
 Well (Farm) No. ONE Serial No. _____
 Elevation (Spirit Level) 1039
 Quadrangle WESTON
 County LEWIS District HACKERS CREEK
 Engineer J. A. Glesher Anthony Stark
 Engineer's Registration No. 378 SURV. IN CHARGE
 File No. _____ Drawing No. _____
 Date FEB. 15, 1960. Scale 1" = 400'

STATE OF WEST VIRGINIA
 DEPARTMENT OF MINES
 OIL AND GAS DIVISION
 CHARLESTON

WELL LOCATION MAP
 FILE NO. Lew-728-A

+ Denotes location of well on United States Topographic Maps, scale 1 to 62,500, latitude and longitude lines being represented by border lines as shown.
 - Denotes one inch spaces on border line of original tracing.



813

STATE OF WEST VIRGINIA
DEPARTMENT OF MINES
OIL AND GAS DIVISION

Quadrangle Weston

Permit No. 78A

WELL RECORD

Oil or Gas Well Gas
(KIND)

Company Standard Gas Company
 Address Jane Lew, W. Va.
 Farm Lawrence W. Gainer Acres 40
 Location (waters) West or Stanley Run
 Well No. 1 Elev. 1039
 District Hacker's Creek County Lewis
 The surface of tract is owned in fee by Lawrence W. Gainer
 Address Jane Lew, Rt. 1
 Mineral rights are owned by J. H. Swisher Et Al
 Address Cincinnati, Ohio
 Drilling commenced Date unknown
 Drilling completed March, 1928
 Date Shot From To
 With


Casing and Tubing	Used in Drilling	Left in Well	Packers
Size			Kind of Packer
16			
13			
10	180		Size of
8 1/4	510		
6 1/2	1280	1280	Depth set <u>4011-4014</u>
5 3/16	2510	2510	
3		4053	Perf. top
2			Perf. bottom
Liners Used			Perf. top
			Perf. bottom

Open Flow /10ths Water in _____ Inch
 _____ /10ths Merc. in _____ Inch
 Volume _____ Cu. Ft.
 Rock Pressure _____ lbs. _____ hrs.
 Oil _____ bbls., 1st 24 hrs.
 Fresh water _____ feet _____ feet
 Salt water _____ feet _____ feet

CASING CEMENTED _____ SIZE _____ No. Ft. _____ Date _____
 COAL WAS ENCOUNTERED AT _____ FEET _____ INCHES
 _____ FEET _____ INCHES _____ FEET _____ INCHES
 _____ FEET _____ INCHES _____ FEET _____ INCHES

Formation	Color	Hard or Soft	Top	Bottom	Oil, Gas or Water	Depth Found	Remarks
Salt Sand			650				
Maxwell Sand			1140				
Big Lime			1200	1240			
Big IN. Lime			1240	1365			
50 Ft. Sand			1635	1745	Gas	1675	
Gordon Sand			1925	1960	Gas	1935	
Fifth Sand			2062	2075	Gas	2063-2072	
Benson			4027	4039	Gas	4035	

Note: This is a purchased well and the above is the only records we have.

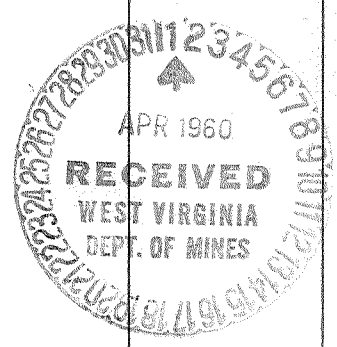

JUN 29 1960