


SYLVESTER H LOWTHER

0.35 S  
2.33 W

0.35 S  
2.34 W

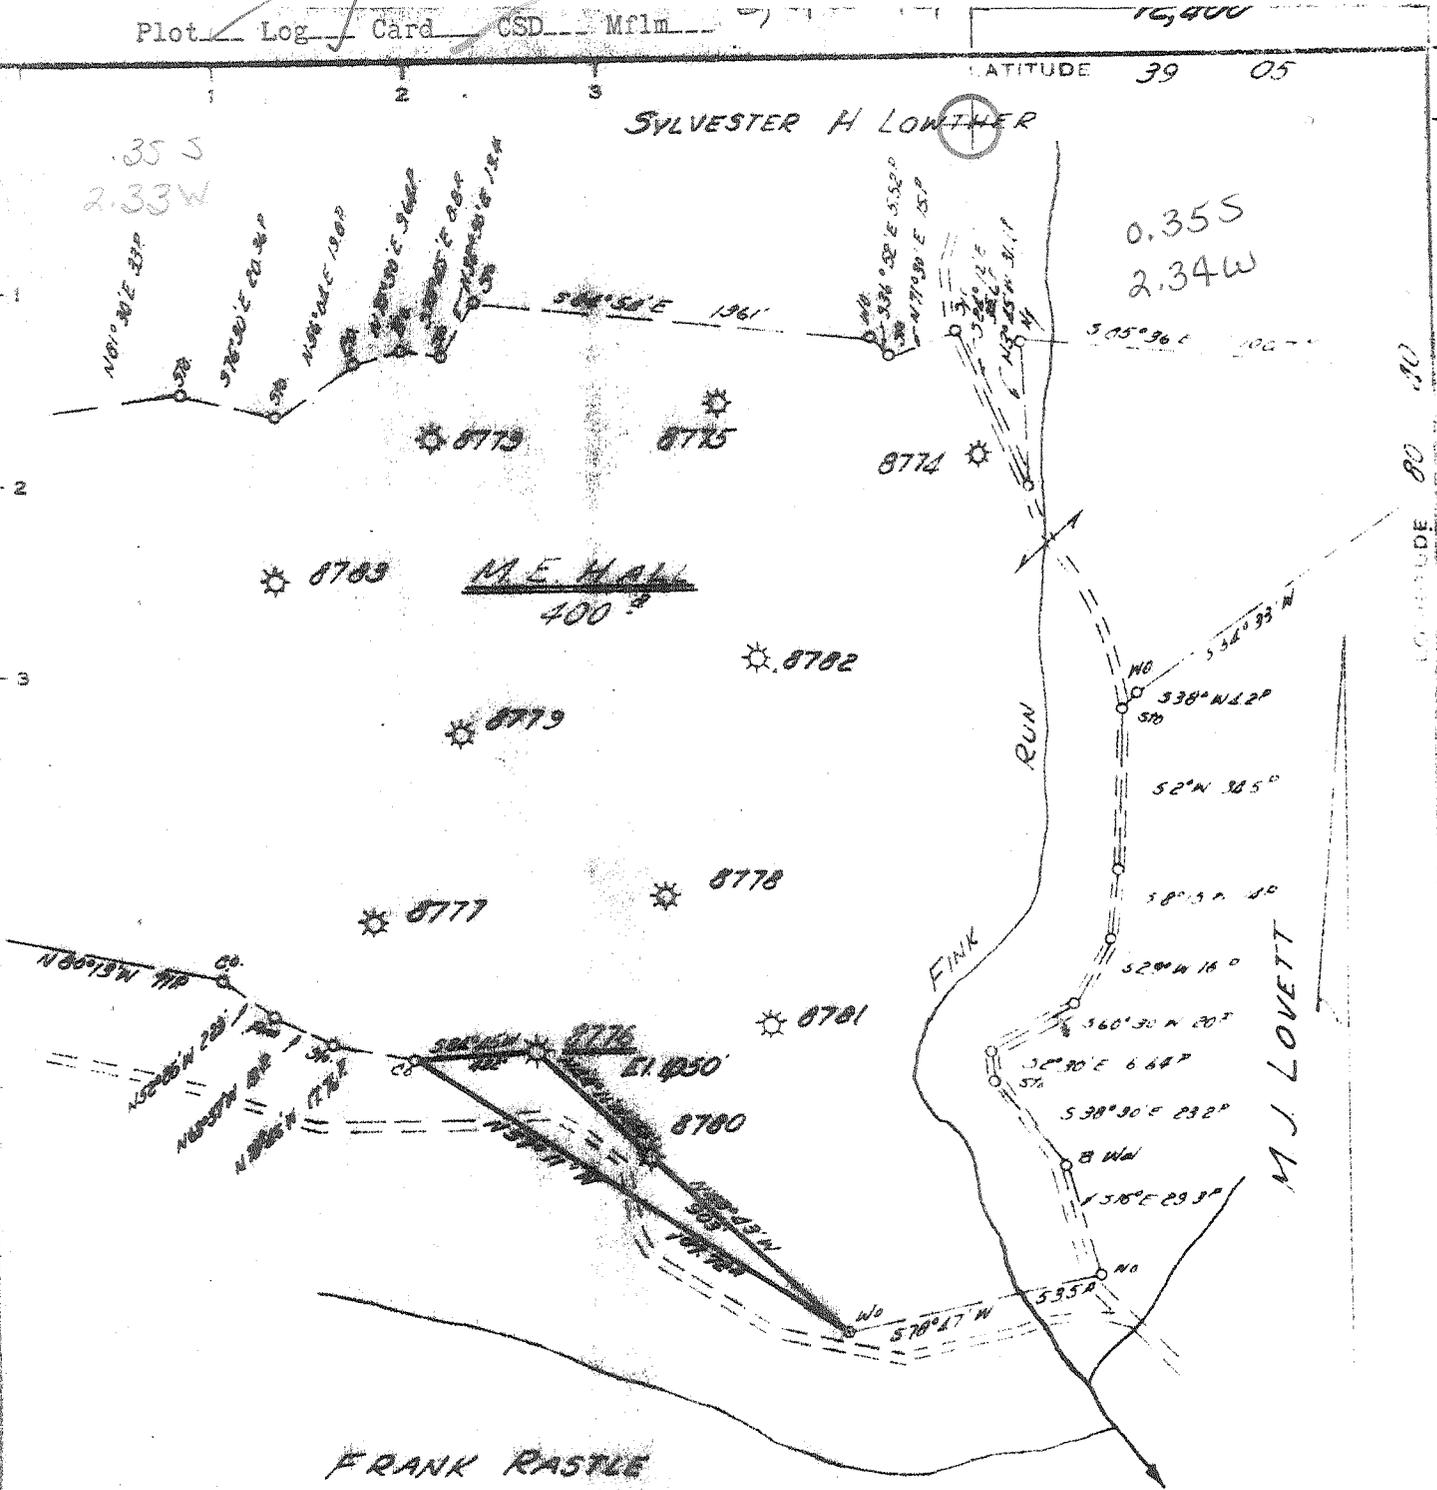

FRANK RASTLE

Minimum Error of Closure 1" IN 200'  
 Source of Elevation BENCH MARK AT HURST 815'  
 I, the undersigned, hereby certify that this map is correct to the best of my knowledge and belief and shows all the information required by paragraph 2 of the rules and regulations of the oil and gas section of the mining laws of West Virginia.

New Location   
 Drill Deeper   
 Abandonment  8,475

MAP SHEET 72 52526 W-67 F.B. 166 Pg 11-12

Company CONSOLIDATED GAS SUPPLY CORP  
 Address CLARKSBURG W VA  
 Farm ME HALL  
 Tract Acres 400 Lease No. 54002  
 Well Farm No. Serial No. 8776  
 Elevation (spirit level) 1050'  
 Quadrangle VADIS SW  
 County LEWIS District FREEMANS CR.  
 Engineer Jackson M. Jarvis  
 Engineer's Registration No. 2897  
 City No. Drawing No.  
 Date JUNE 19, 1975 Scale 1" = 40 FEET

STATE OF WEST VIRGINIA  
 DEPARTMENT OF MINES  
 OIL AND GAS DIVISION  
 CHARLESTON

WELL LOCATION MAP  
 FILE NO LOW-817-A

Denotes location of well as found on State Topographic Maps, scale 1" = 2,500', latitude and longitude lines being represented by border lines as shown.

Denotes one inch spaces of border line of original tracing

47-641