


Latitude 38° 15'

Longitude 81° 55'

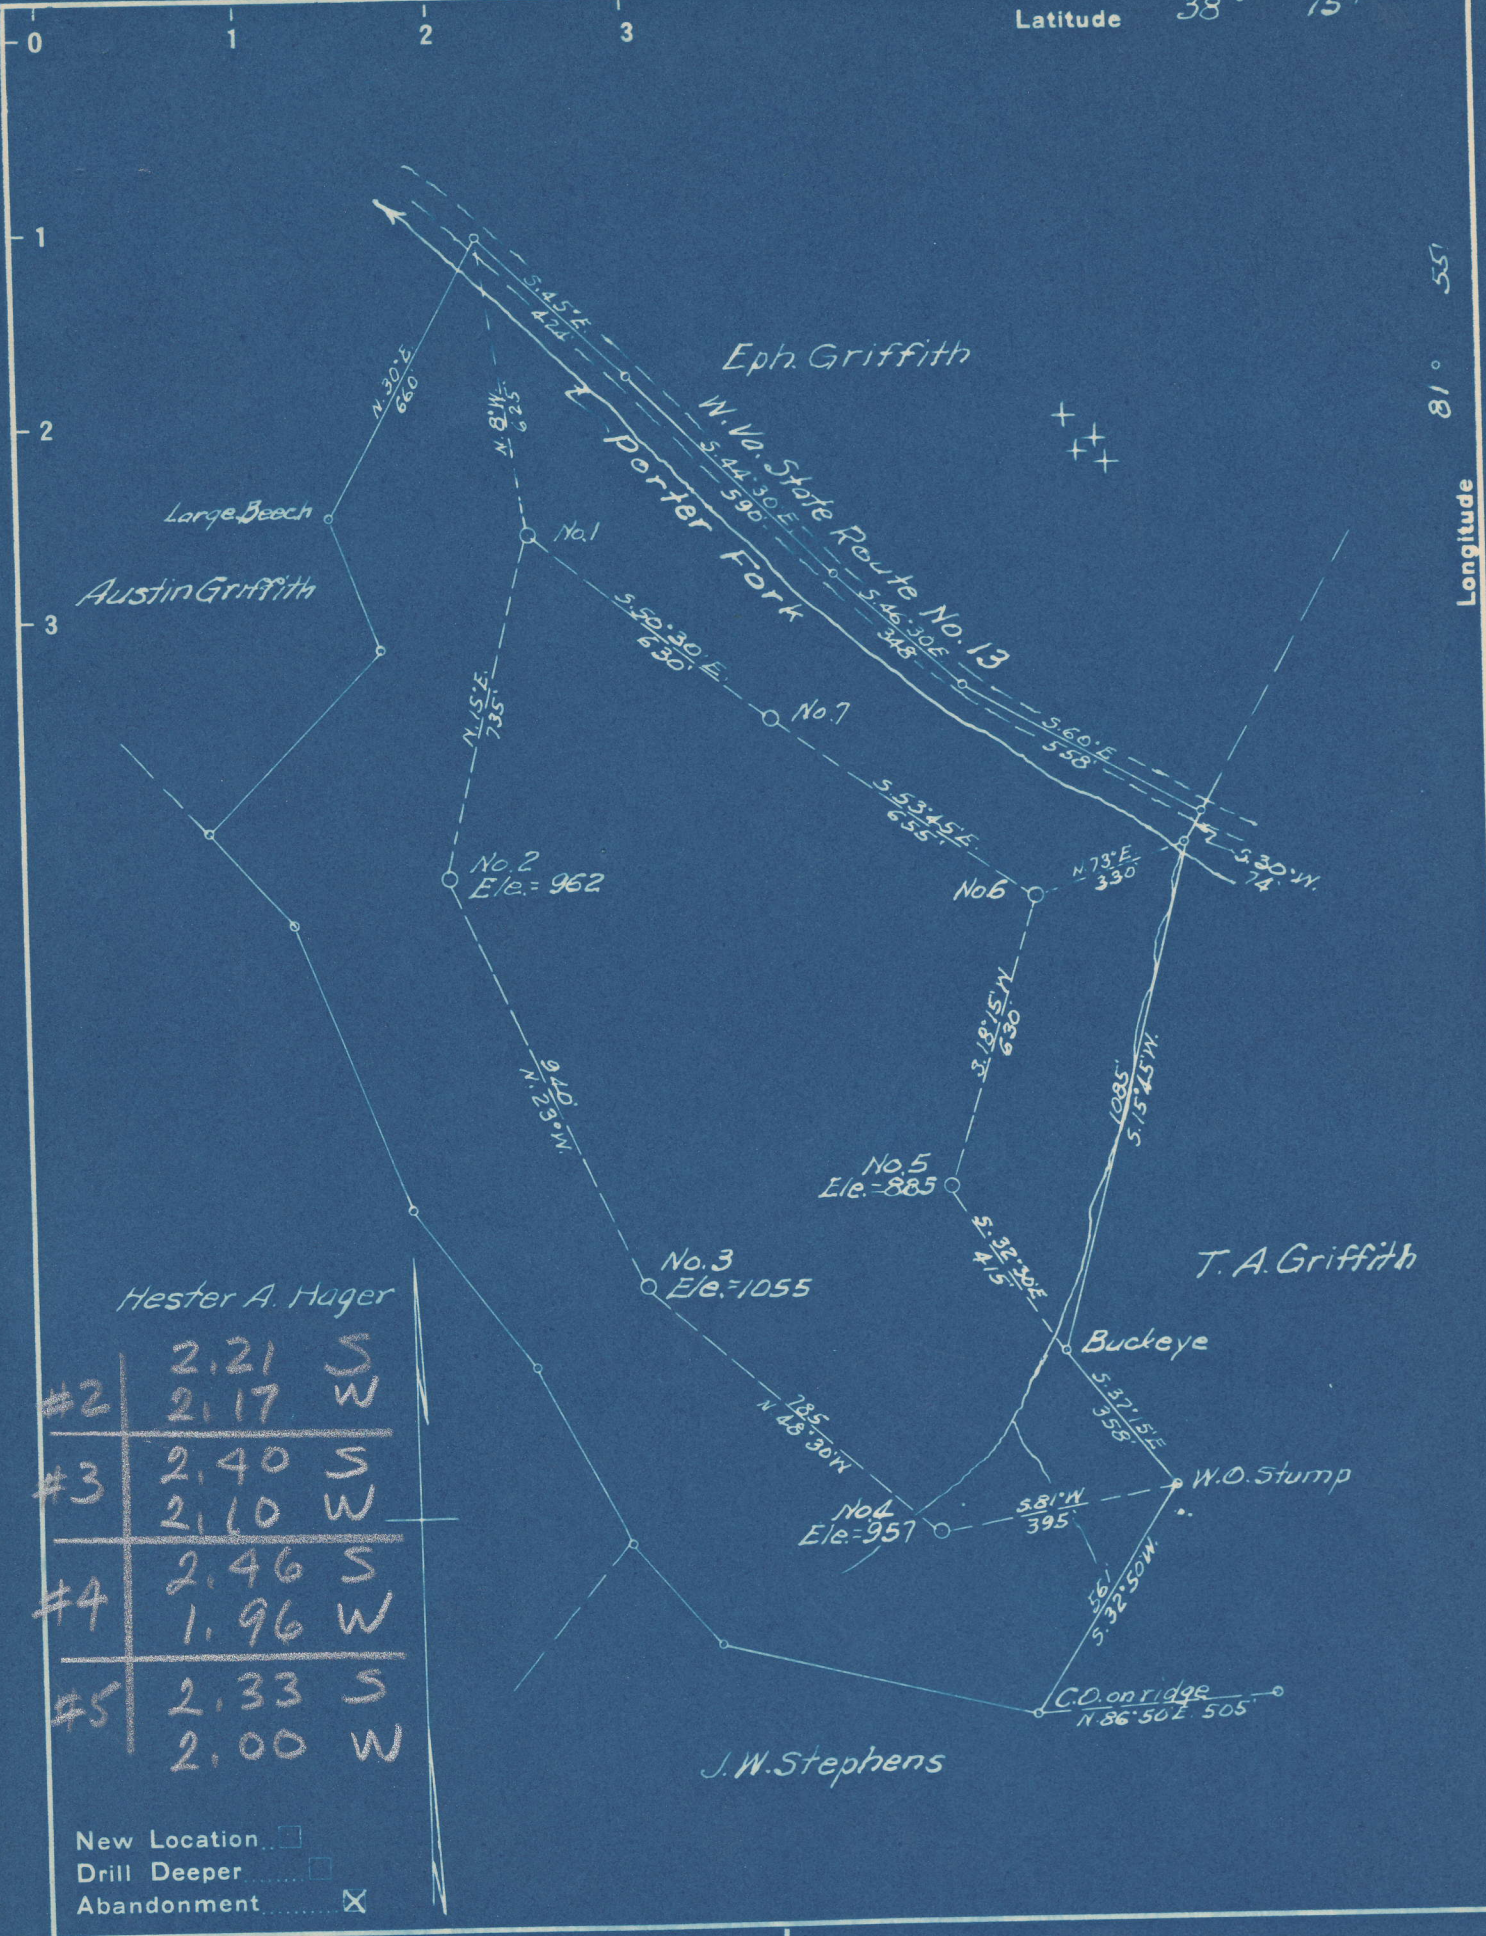

Company C. R. DELAY  
 Address HAMLIN, W. VA.  
 Farm E. G. GRIFFITH  
 Tract \_\_\_\_\_ Acres 76 Lease No. NW  
 Well (Farm) No. 2-3-4-5 Serial No. \_\_\_\_\_  
 Elevation (Spirit Level) AS NOTED  
 Quadrangle MADISON  
 County LINCOLN District DUVAL  
 Engineer E. C. Owing  
 Engineer's Registration No. 309  
 File No. \_\_\_\_\_ Drawing No. \_\_\_\_\_  
 Date 1-10-49 Scale 1" = 400'

STATE OF WEST VIRGINIA  
 DEPARTMENT OF MINES  
 OIL AND GAS DIVISION  
 CHARLESTON

**WELL LOCATION MAP**  
 LIN-654-A-#2  
 FILE NO. LIN-656-A-#3  
 LIN-657-A-#4  
 LIN-673-A-#5

+ Denotes location of well on United States Topographic Maps, scale 1 to 62,500, latitude and longitude lines being represented by border lines as shown.

- Denotes one inch spaces on border line of original tracing.