


Latitude 38° 15'

Longitude 82° 05'

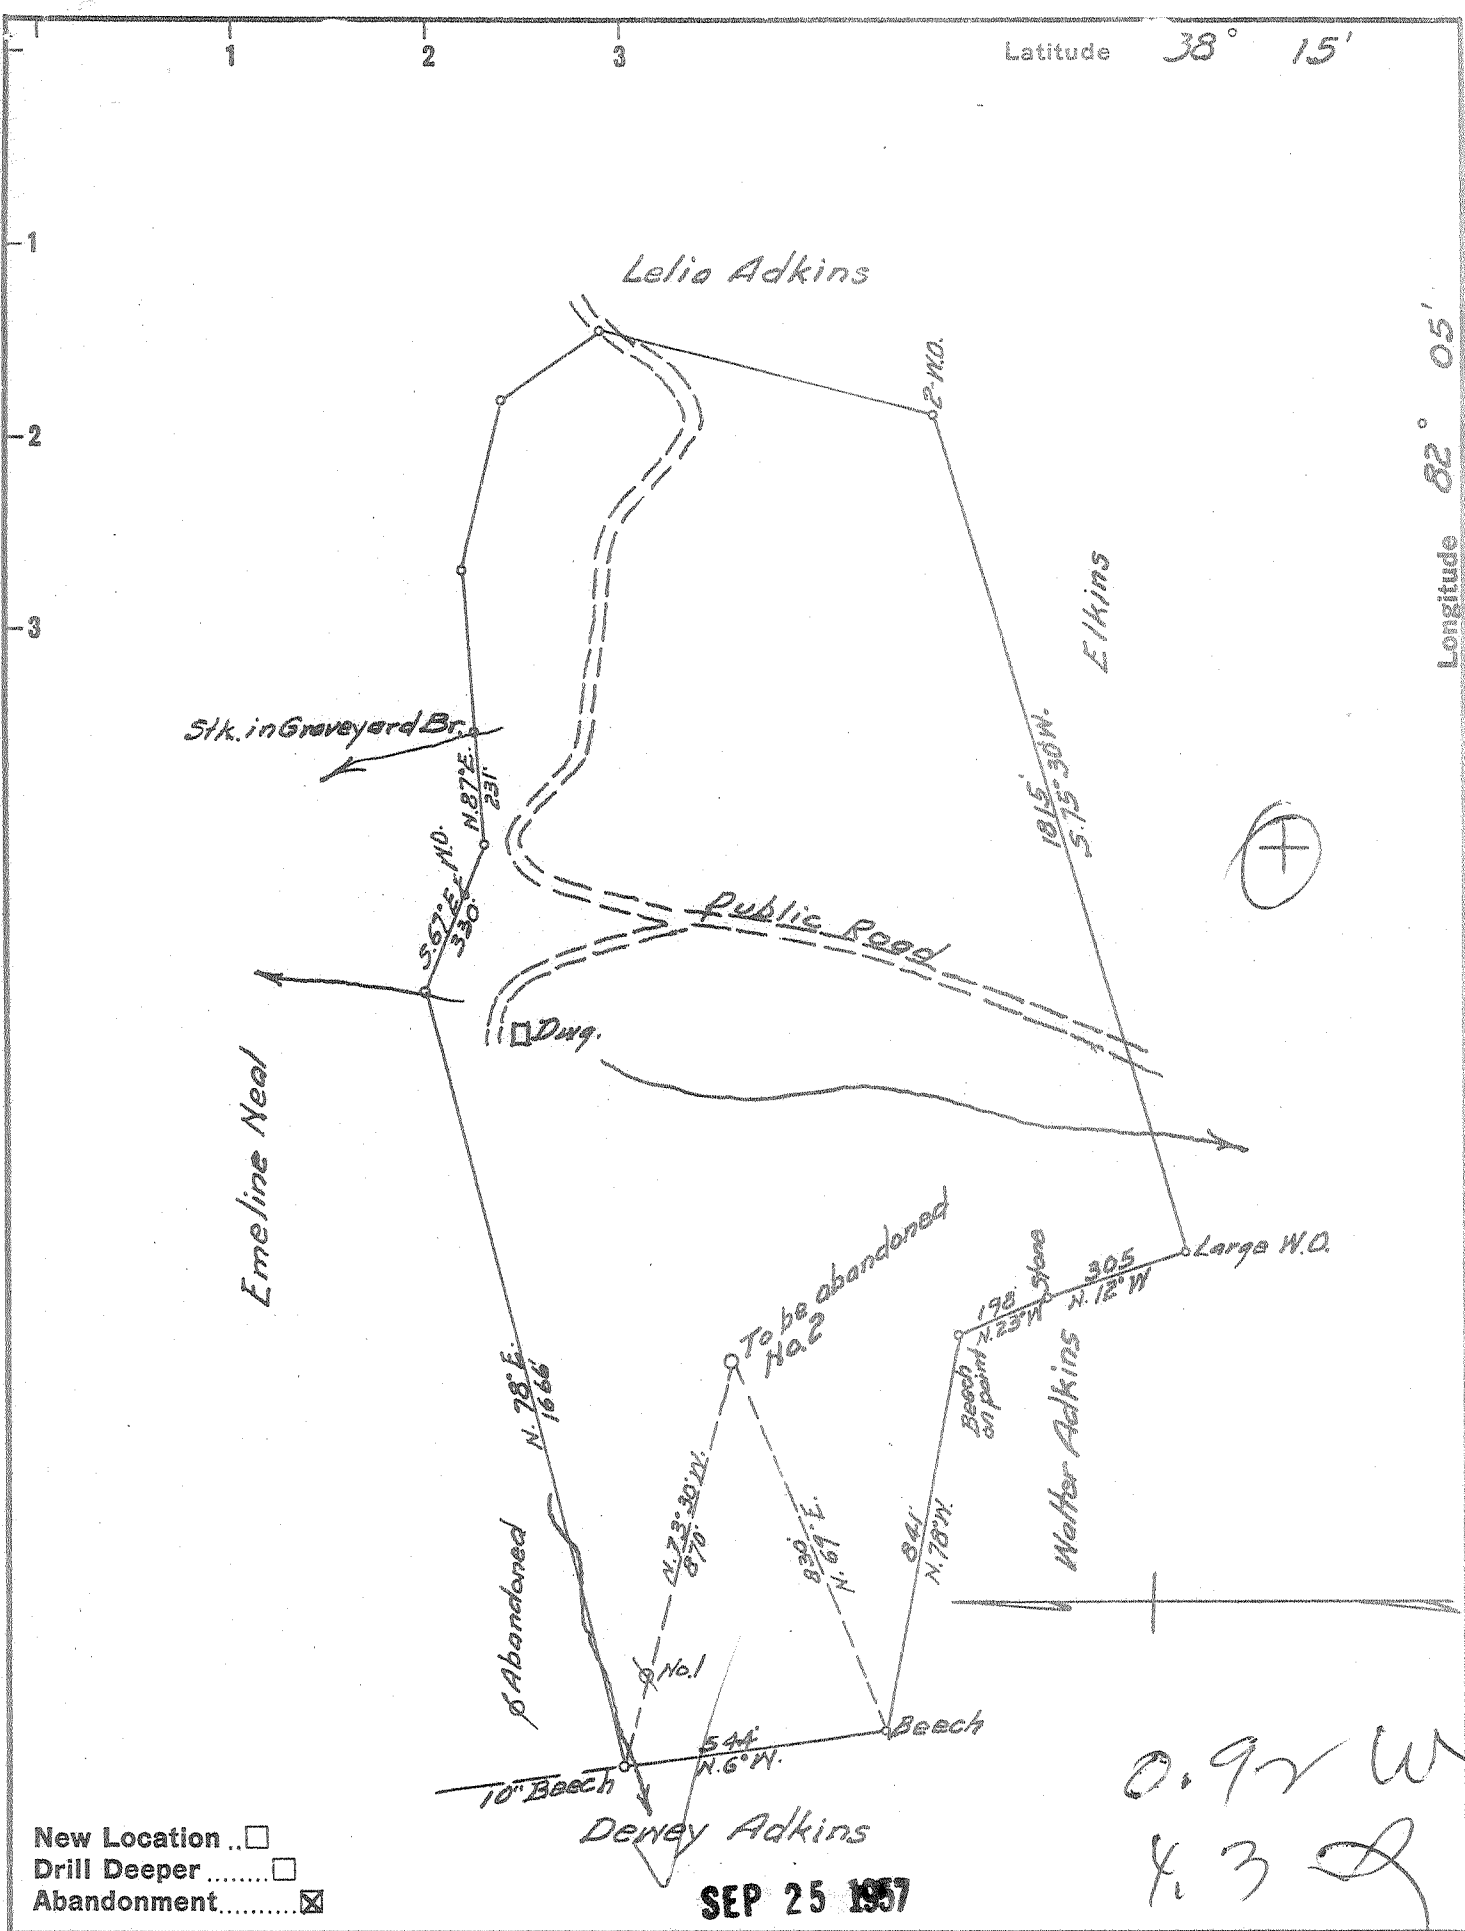

- New Location ..
- Drill Deeper
- Abandonment.....

0.92 W
 4.3 S

Company ROY & MCOMAS
 Address HUNTINGTON, W. VA.
 Farm CYNTHIA ADKINS
 Tract _____ Acres 53 Lease No. _____
 Well (Farm) No. 2 Serial No. 37
 Elevation (Spirit Level) 850±
 Quadrangle MIDKIFF
 County LINCOLN District UNION
 Engineer G. B. Cwing
 Engineer's Registration No. 309
 File No. _____ Drawing No. _____
 Date 7-12-57 Scale 1" = 400'

STATE OF WEST VIRGINIA
 DEPARTMENT OF MINES
 OIL AND GAS DIVISION
 CHARLESTON

WELL LOCATION MAP
 FILE NO. LIN-1250-A

+ Denotes location of well on United States Topographic Maps, scale 1 to 62,500, latitude and longitude lines being represented by border lines as shown.
 - Denotes one inch spaces on border line of original tracing.



1520

STATE OF WEST VIRGINIA
DEPARTMENT OF MINES
OIL AND GAS DIVISION

Quadrangle Milkiff
Permit No. 1720-A

WELL RECORD

Oil or Gas Well Gas
(KIND)

Company Roy & McComas
Address Huntington, W. Va.
Farm Cynthia Adkins Acres 3
Location (waters) Sias, W. Va.
Well No. Two (37) Elev. 725
District Union County Lincoln
The surface of tract is owned in fee by Cynthia Adkins
Address Sias, W. Va.
Mineral rights are owned by Cynthia Adkins
Address Sias, W. Va.
Drilling commenced Nov. 3, 1923
Drilling completed Dec. 19, 1923
Date Shot Dec. 14, 1923 From 2115 To 2132
With 40 qts. nitroglycerine
Open Flow /10ths Water in _____ Inch
/10ths Merc. in _____ Inch
Volume 500,000 Cu. Ft.
Rock Pressure _____ lbs. _____ hrs.
Oil _____ bbls., 1st 24 hrs.
Fresh water _____ feet _____ feet
Salt water 725 feet _____ feet

Casing and Tubing	Used in Drilling	Left in Well	Packers
Size			Kind of Packer
16			
13			
10		80'	Size of
8 1/4			
6 1/2		1439	Depth set
5 3/16			
3			Perf. top
2		2158'	Perf. bottom
Liners Used			Perf. top
			Perf. bottom


CASING CEMENTED _____ SIZE _____ No. Ft. _____ Date _____

COAL WAS ENCOUNTERED AT _____ FEET _____ INCHES
_____ FEET _____ INCHES _____ FEET _____ INCHES
_____ FEET _____ INCHES _____ FEET _____ INCHES


Formation	Color	Hard or Soft	Top	Bottom	Oil, Gas or Water	Depth Found	Remarks
Surface, sand,			0	135			
Coal,			135	159			
Sand and slate,			159	725			
Salt Sand,			725	972			
Broken sand,			972	1002			
Salt Sand,			1002	1138			
Maxton Sand,			1008	1238			
Little-Lime, Sand,			1238	1376			
Little Lime,			1376	1408			
Pencil Cave,			1406	1409			
Big Lime,			1409	1593			
Sand and slate,			1593	1599			
Big Injun Sand,			1599	1621			
Sand and slate,			1621	1756			
Weir Sand,			1756	1841			
Sand and slate,			1841	2115			
Berea Sand,			2115	2132			
Slate,			2132	2191			
Gordon Sand,			2191	2195			
Shell,			2195	2250			
Slate,			2250	2378			
Hard Shell,			2378	2405			
Slate,			2405	2490			
Shell,			2490	2515			
Slate,			2515	3047			
Shell,			3047	3057			
White Slate,			3057	3132			
Brown Shale,			3132	3160			
Slate,			3160	3170			
Brown Shale,			3170	3256			
White Slate,			3256	3266			
Brown Shale,			3266	3325			
Slate,			3325	3340			
Brown Shale,			3340	3437			
White Slate,			3437	3484			
Bottom of Hole,			3438 ft.				

Handwritten notes and signatures in the well log table.

Drill Deeper 1937

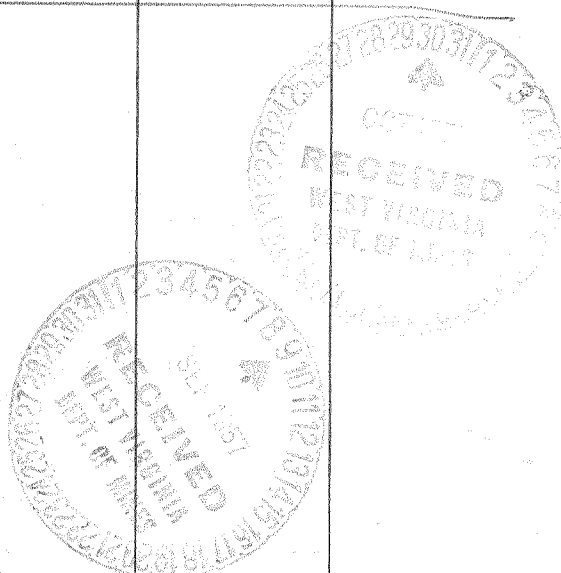

Formation	Color	Hard or Soft	Top	Bottom	Oil, Gas or Water	Depth Found	Remarks

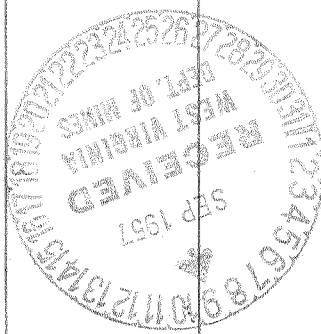

Date July 23, 1957.

APPROVED Oley Yeager, Owner

By _____ (Title)