

Latitude

Longitude

2.205
1.100

Topo Location

7.5' Loc. _____ 15' Loc. _____
 _____ (calc.) _____

Company _____

Farm _____


15' Quad _____
(sec.)

7.5' Quad Mannington

District Lincoln

WELL LOCATION PLAT

County 049 Permit 30178

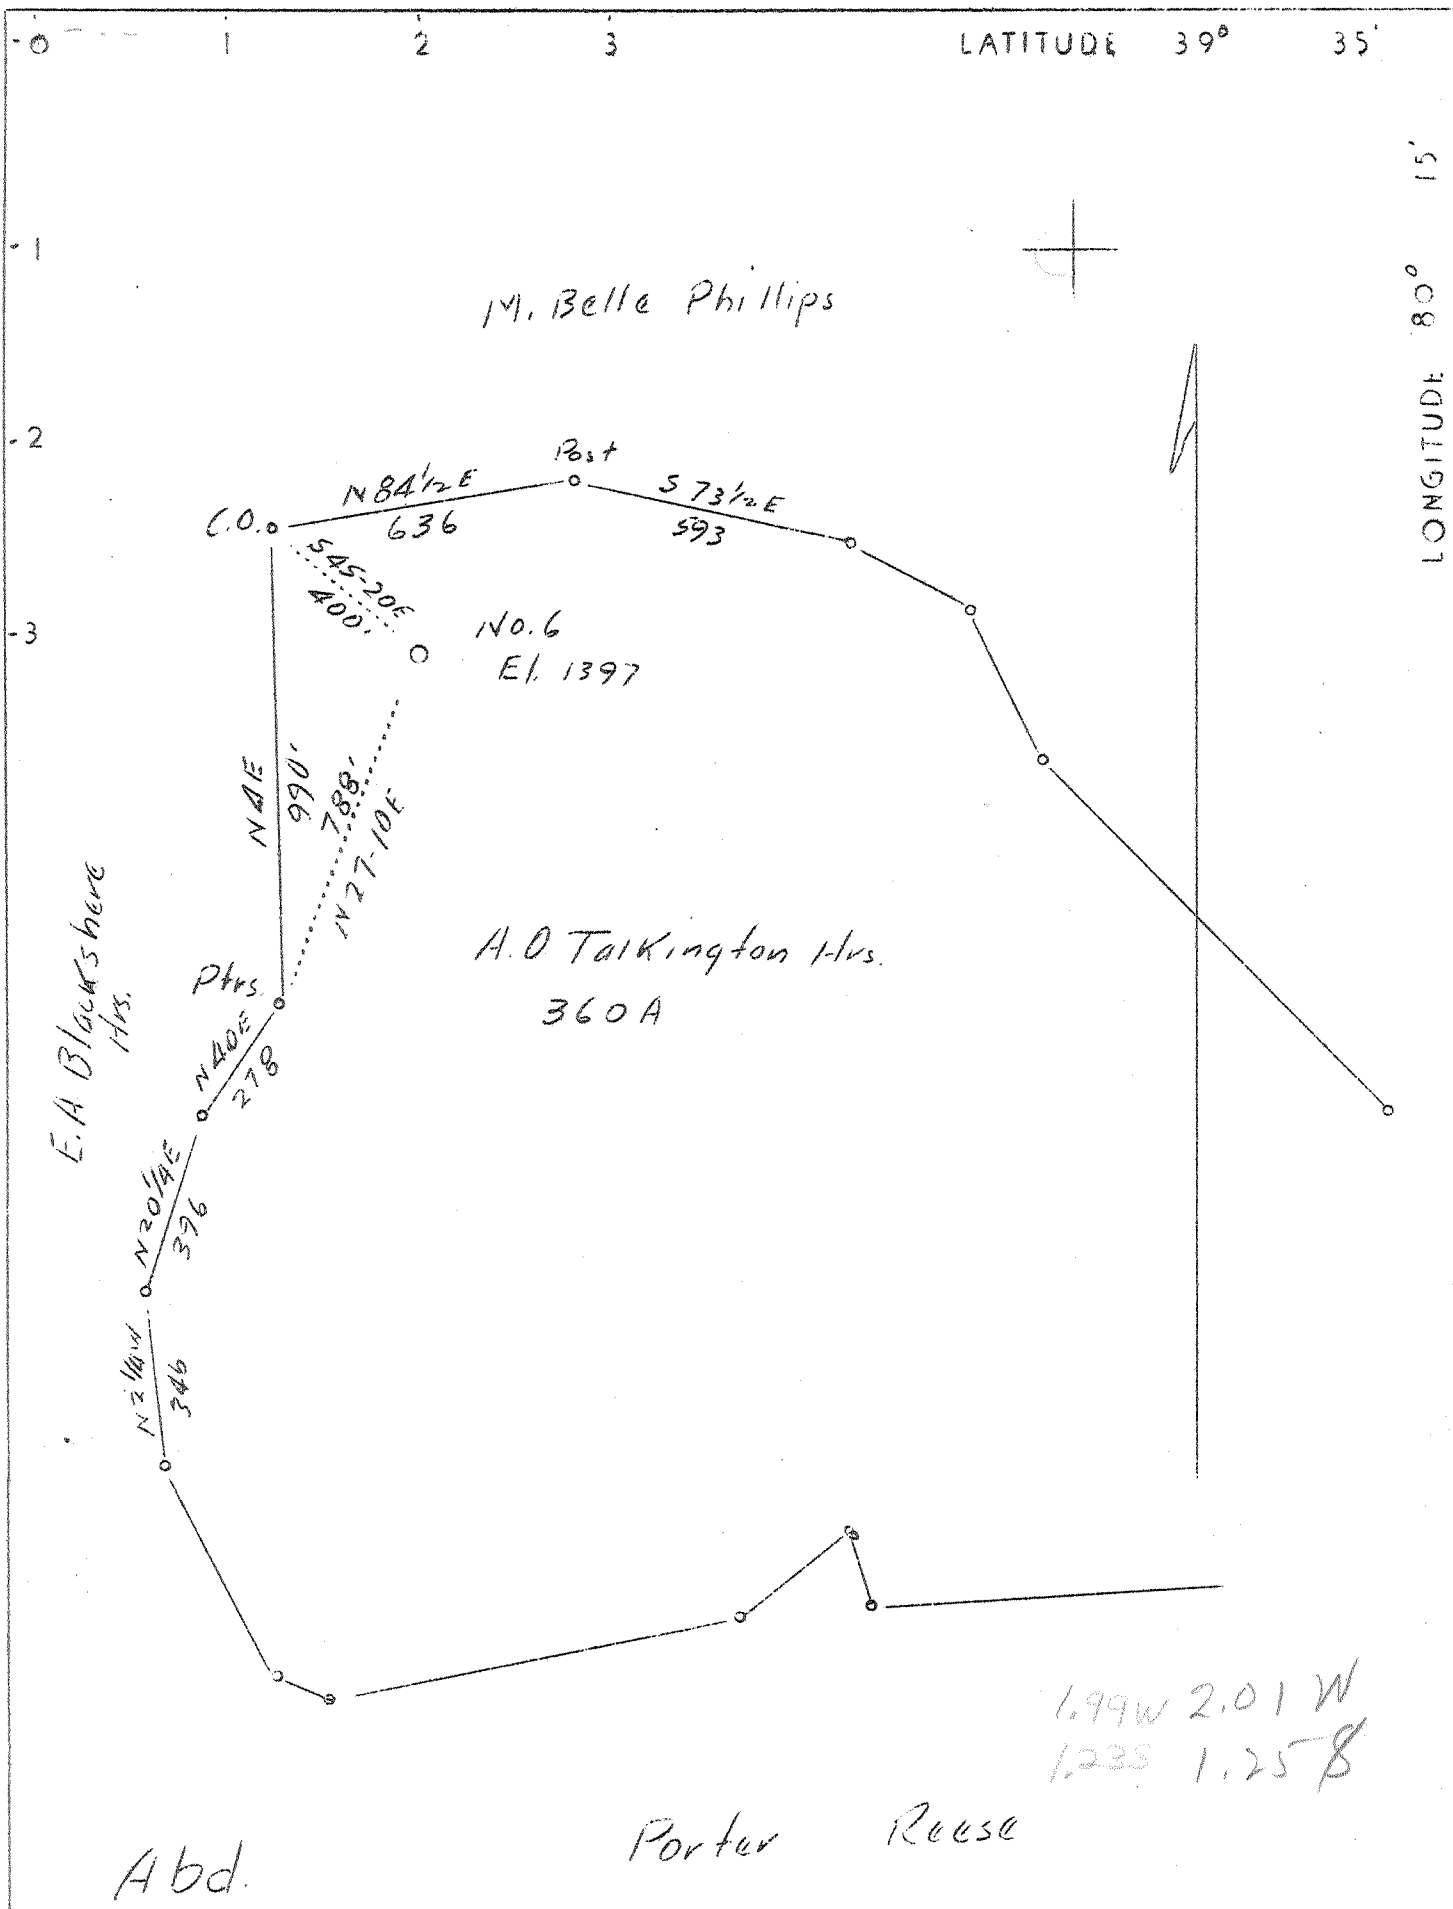

Company	Cochran & Cochran
Address	Parkersburg, W. Va.
Farm	A.O. Talkington
Tract	1 Acres 360 Lease No.
Well (Farm) No.	6 Serial No.
Elevation (Spirit Level)	
Quadrangle	Mannington
County	Marion District Lincoln
Engineer	David Weed
Engineer's Registration No.	233-16-5767
Date	Sept. 28, 1937 Scale 1"-400'
File No.	Drawing No.

STATE OF WEST VIRGINIA
 Department of Mines
 OIL AND GAS DIVISION
 CHARLESTON

WELL LOCATION MAP
 File No. MAR-178A

+ Denotes location of well on United States Topographic Maps, scale 1 to 62,500, latitude and longitude lines being represented by border lines as shown.

— Denotes one inch spaces on border line of original tracing.