


Latitude 3, ° 40'

Longitude 80 ° 10'

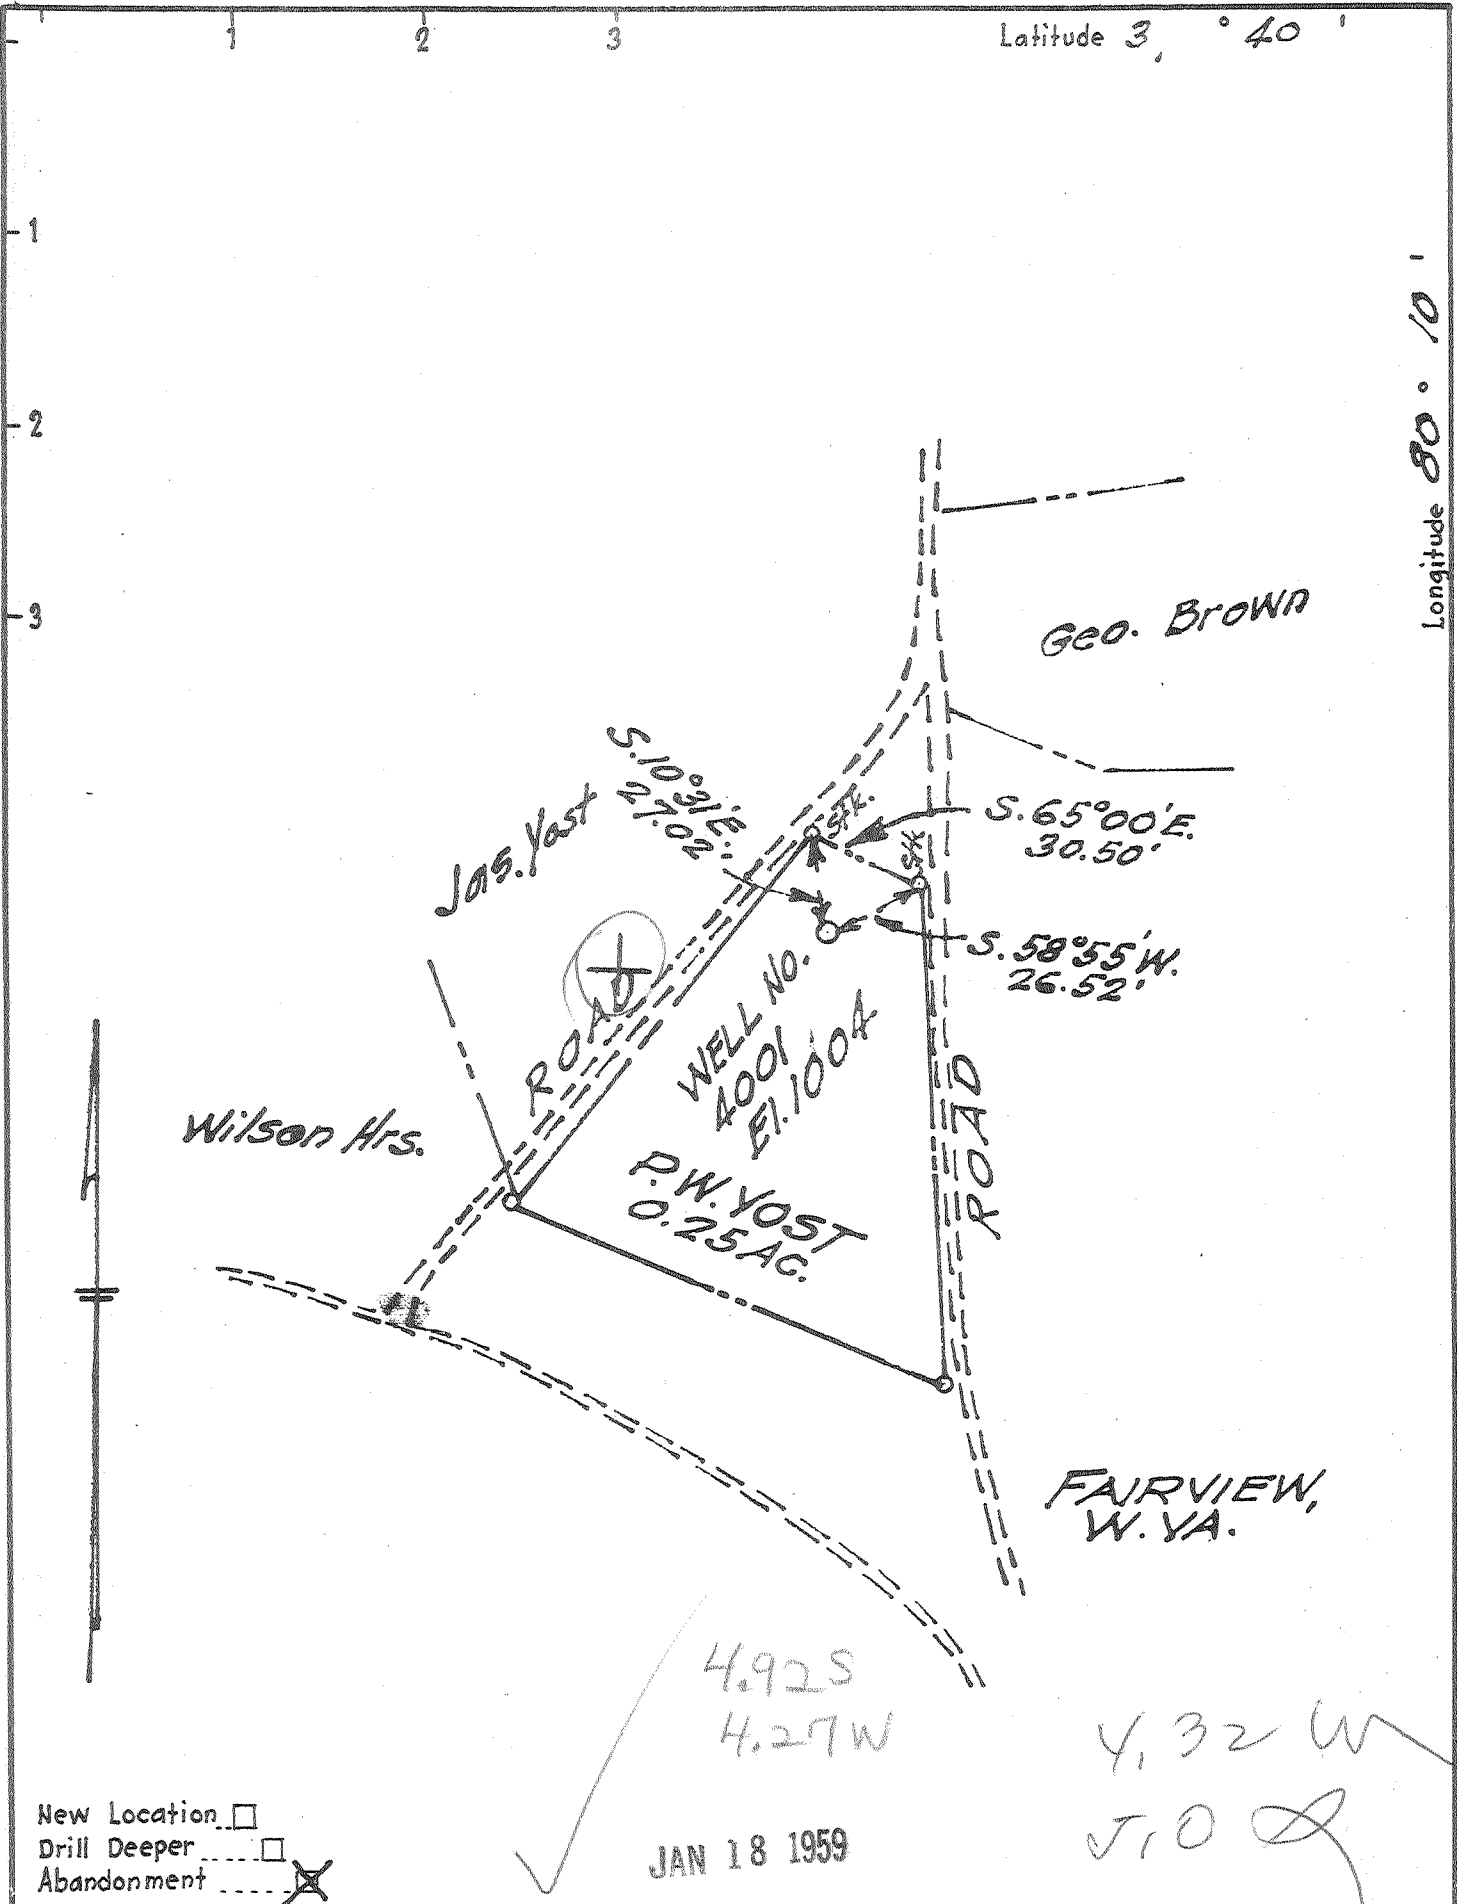

New Location

Drill Deeper

Abandonment

Company A. M. Snider

Address 60 Sunset Dr., Fairmont, W. Va.

Farm P. W. Yost

Tract _____ Acres 1/4 AC. Lease No. _____

Well (Farm) No. 4001 Serial No. _____

Elevation (Spirit Level) El. 1004

Quadrangle Blacksville

County Marion District PAW PAW

Engineer D. H. Hefner

Engineer's Registration No. 1868

File No. A. M. S. Drawing No. 5

Date Sept. 23, 1958 Scale 1" = 50'

STATE OF WEST VIRGINIA
DEPARTMENT OF MINES
OIL AND GAS DIVISION
CHARLESTON

WELL LOCATION MAP
FILE No. MAR-859-A

+ Denotes location of well on United States Topographic Maps, Scale 1 to 62,500, latitude and longitude lines being represented by border lines as shown.

- Denotes one inch spaces on border line of original tracing.