


Latitude 39° 35'

Farm = Walter Hayhurst
Lost creek W.Va.
Coal = Mountaineer Coal Co.
c/o Ray M. Henderson
P.O. Box 1632 Fairmont, W.Va.

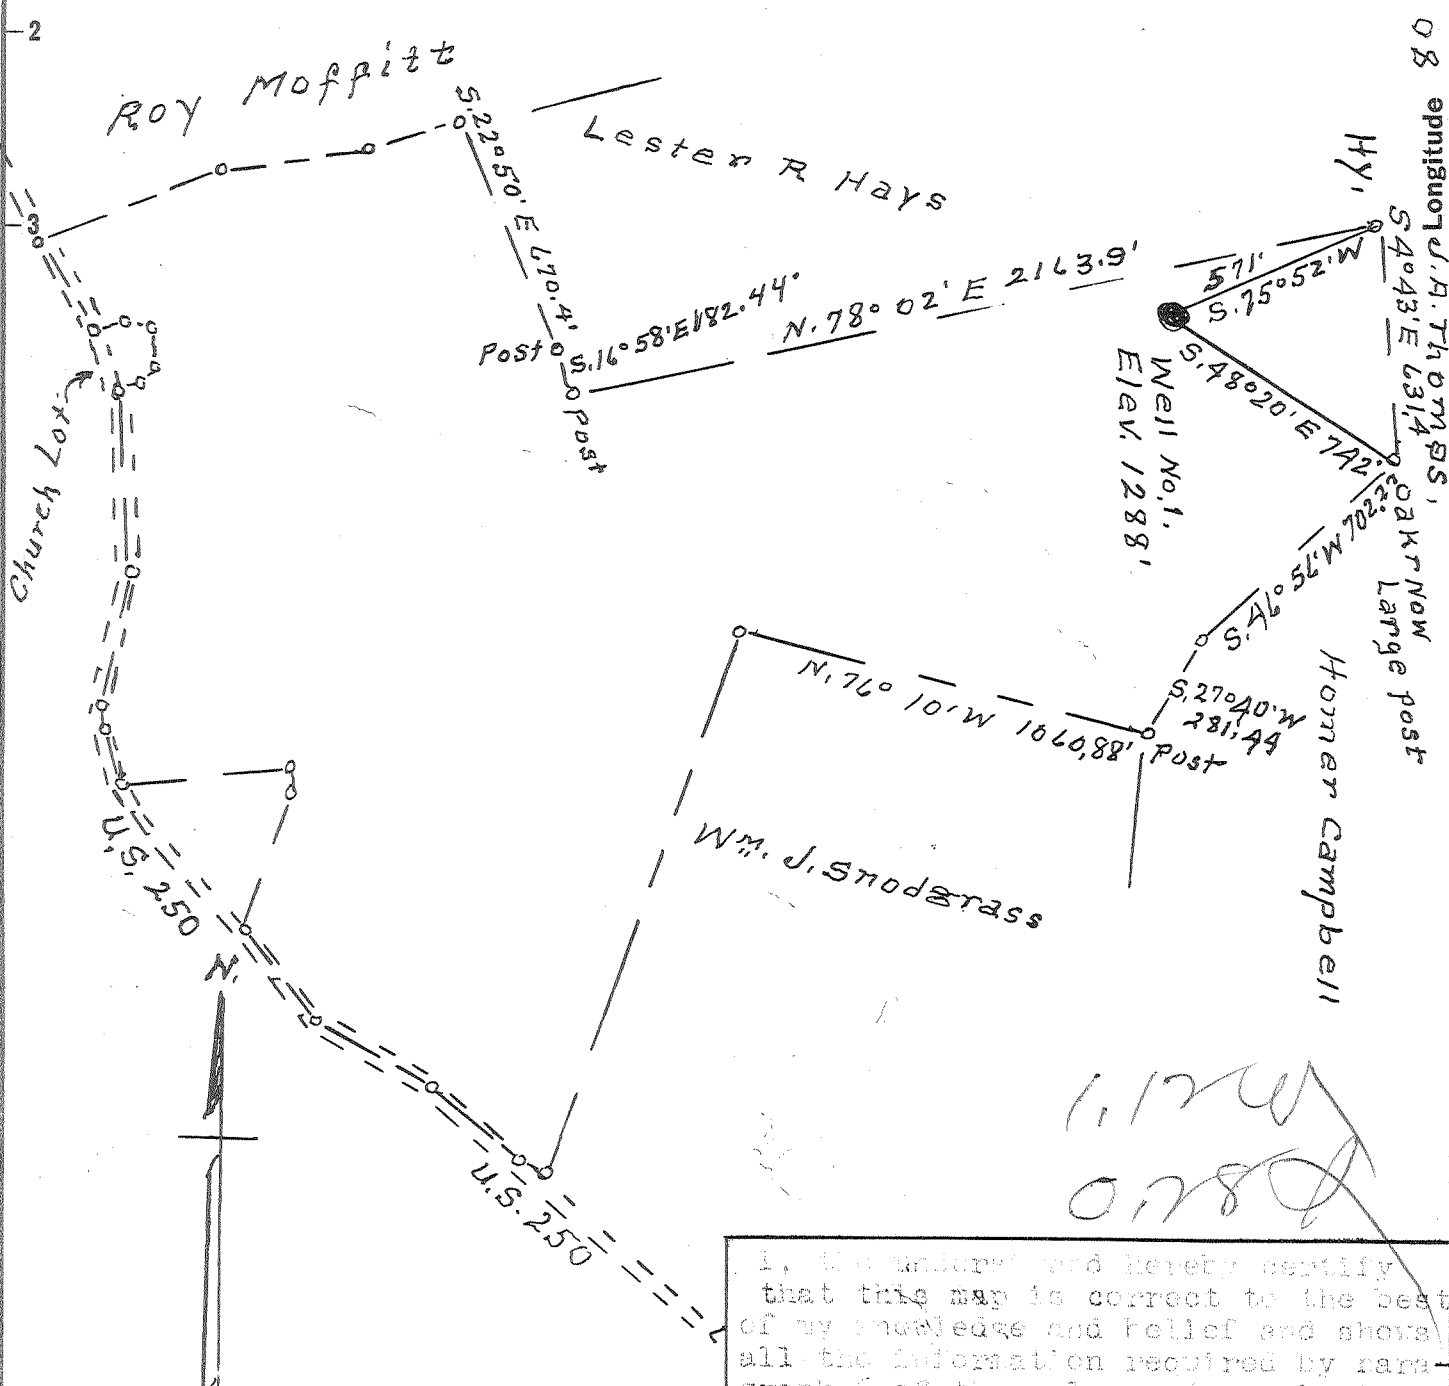

New Location
 Drill Deeper
 Abandonment

MAY 19 1963

I, the undersigned hereby certify that this map is correct to the best of my knowledge and belief and shows all the information required by paragraph 6 of the rules and regulations of the oil and gas section of the State Laws of West Virginia.

Company Cecil Chisler & Son
 Address R. #2 Fairview W.Va.
 Farm M. A Hostutler
 Tract 1 Acres 106.153 Lease No. _____
 Well (Farm) No. 1 Serial No. _____
 Elevation (Spirit Level) 1288'
 Quadrangle Mannington
 County Marion District Mannington
 Engineer A. L. Headley
 Engineer's Registration No. 2021
 File No. _____ Drawing No. _____
 Date 1-19-63 Scale 1" = 500'

STATE OF WEST VIRGINIA
 DEPARTMENT OF MINES
 OIL AND GAS DIVISION
 CHARLESTON

WELL LOCATION MAP
 FILE NO. MAR-913-A

+ Denotes location of well on United States Topographic Maps, scale 1 to 62,500, latitude and longitude lines being represented by border lines as shown.
 - Denotes one inch spaces on border line of original tracing.

M. A. HOSTUTLER No. 1 - CECIL CHISLER & SON - MAR-913-A