


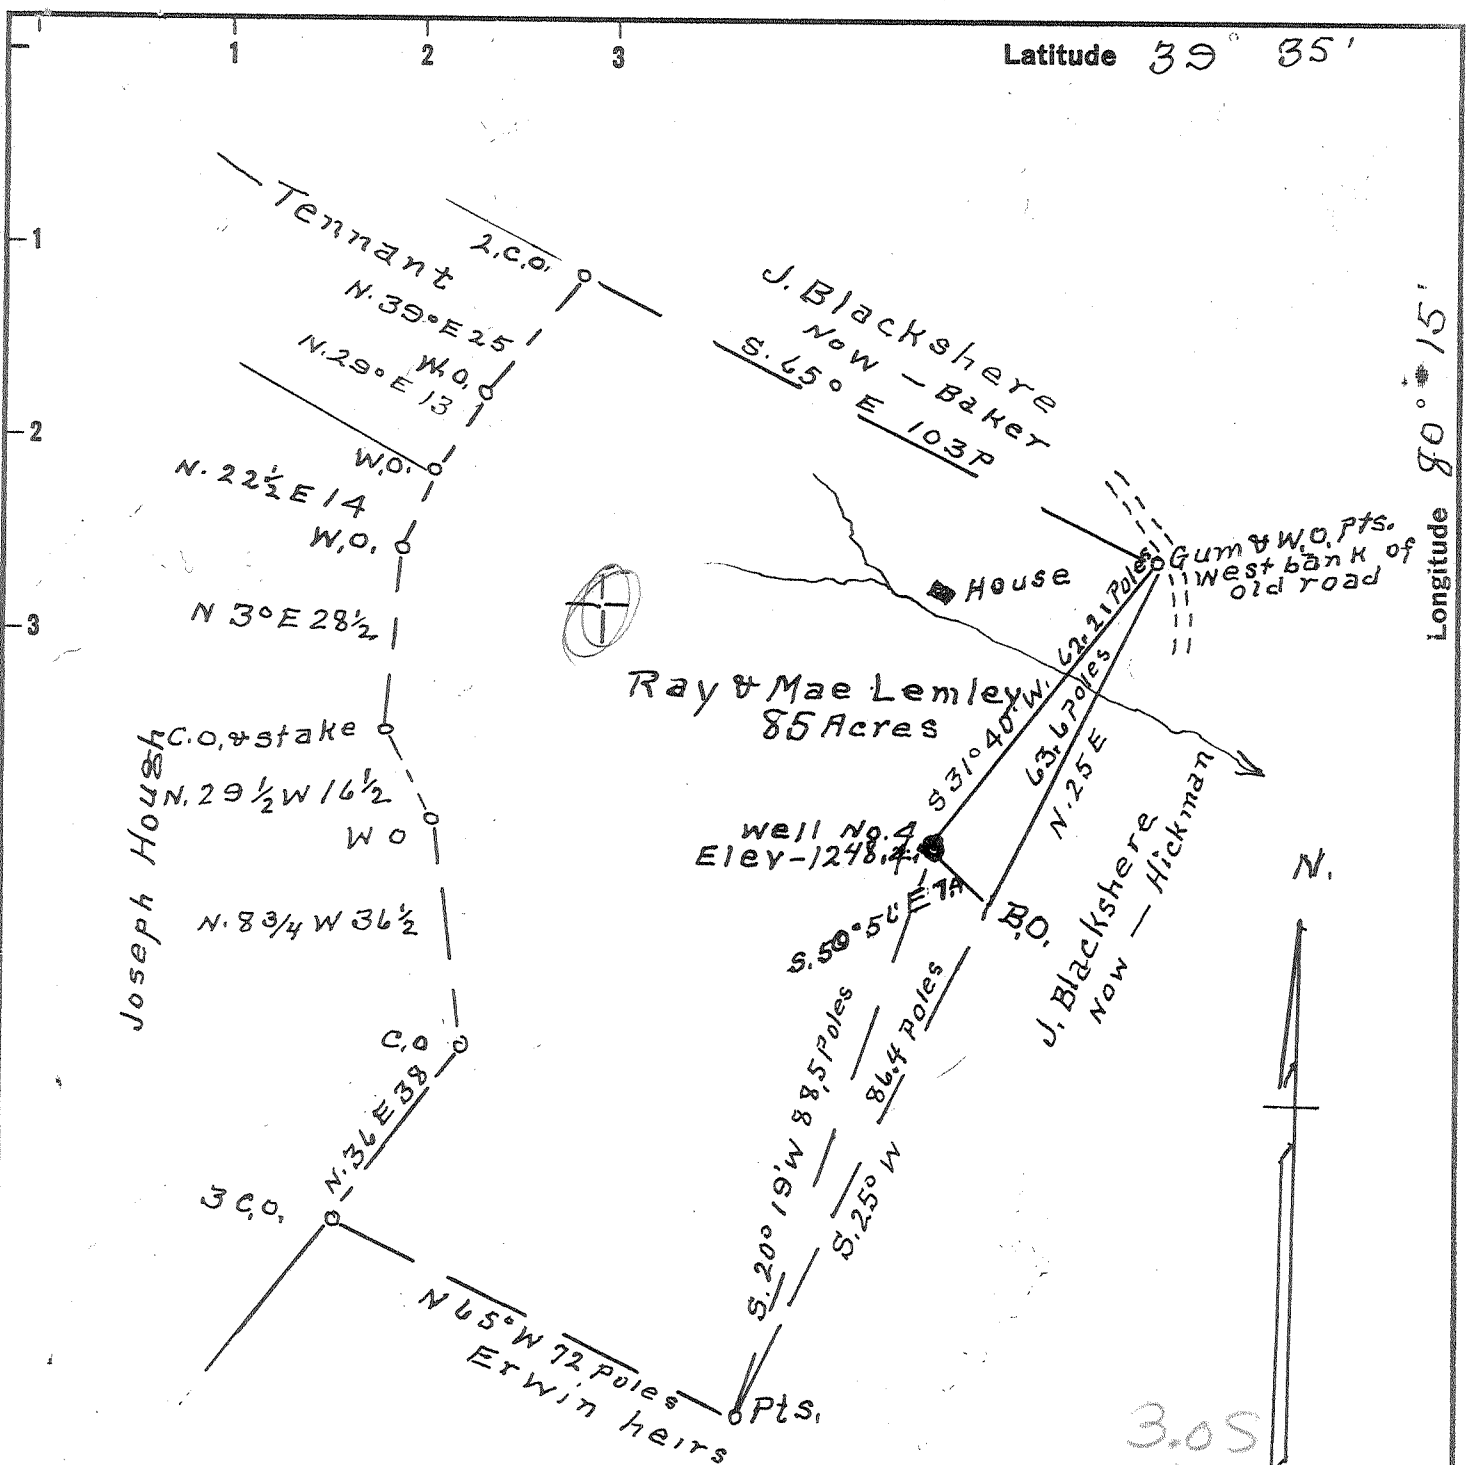

Latitude 39° 35'

Longitude 80° 15'



Surface = Ray & Mae Lemley  
 R#2, Fairview W, Va.  
 Coal = Mountaineer Coal Co.  
 % Ray M. Henderson  
 P.O. Box 1632, Fairmont, W. Va.

3.05  
 4.4W  
 9.42W  
 9.03

New Location   
 Drill Deeper   
 Abandonment

JUN 14 1963

I, the undersigned, hereby certify that this map is correct to the best of my knowledge and belief and that all the information required by any treaty or of the rules and regulations of the Oil and Gas Section of the State of West Virginia.

Company Cecil Chisler & Son  
 Address R. #2 Fairview, W. Va.  
 Farm F. D. Watson  
 Tract 1 Acres 85 Lease No. \_\_\_\_\_  
 Well (Farm) No. 4 Serial No. \_\_\_\_\_  
 Elevation (Spirit Level) 1248.44'  
 Quadrangle Mannington  
 County Marion District Mannington  
 Engineer A. L. Headley  
 Engineer's Registration No. 2027  
 File No. \_\_\_\_\_ Drawing No. \_\_\_\_\_  
 Date 5-24-63 Scale 1" = 500'

STATE OF WEST VIRGINIA  
 DEPARTMENT OF MINES  
 OIL AND GAS DIVISION  
 CHARLESTON

WELL LOCATION MAP  
 FILE NO. MAR-914-A

+ Denotes location of well on United States Topographic Maps, scale 1 to 62,500, latitude and longitude lines being represented by border lines as shown.

- Denotes one inch spaces on border line of original tracing.