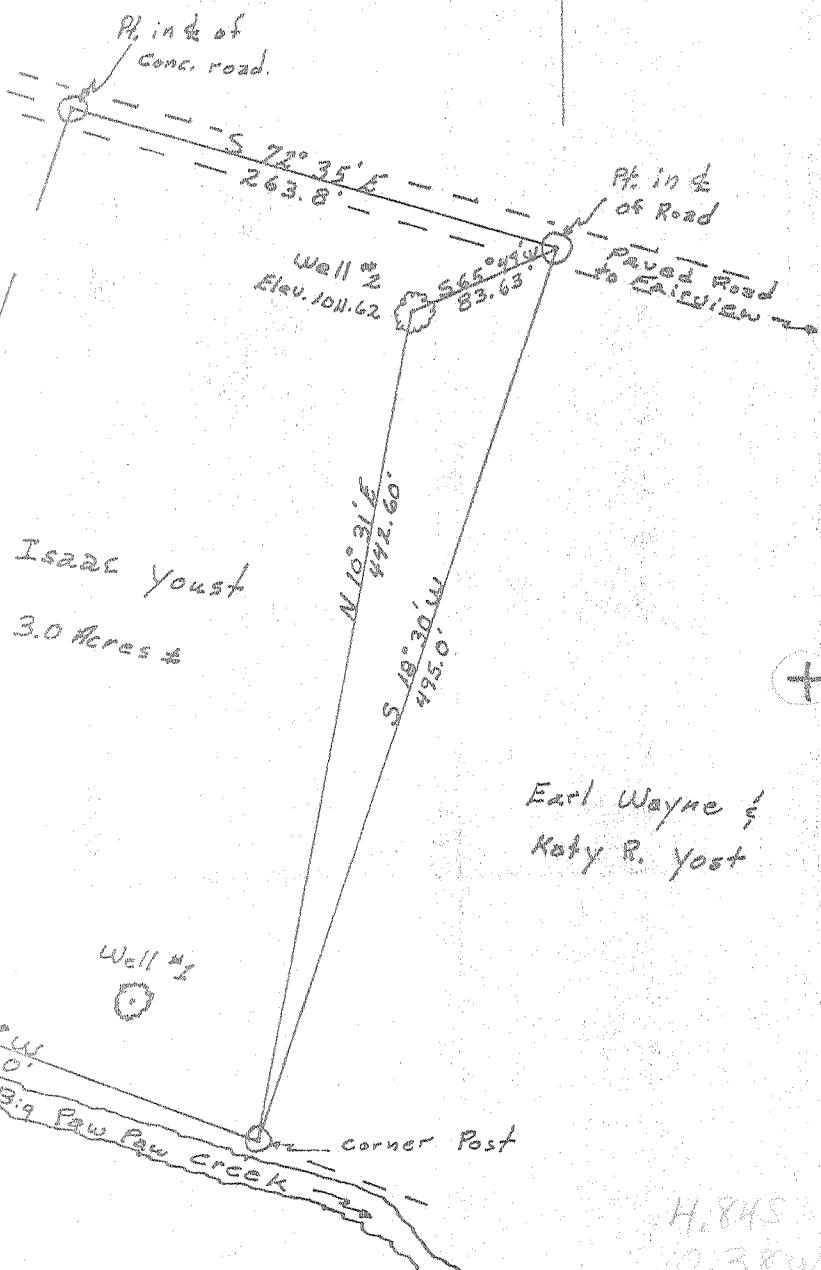


LATITUDE 39° 40'

LONGITUDE 80° 15'

chester Baker

Harold, Victor,
Mable FluhartyRonald D.,
Joann Parrish

Minimum Error of Closure less than 1 in 2000

Source of Elevation U.E.B.M. in the Town of Fairview

Elevation 1000.20

I, the undersigned, hereby certify that this map is correct to the best of my knowledge and belief and shows all the information required by paragraph 6 of the rules and regulations of the oil and gas section of the mining laws of West Virginia.

Signed: William P. Foley RPCE
Squares: N S E W

Fracture New Location Drill Deeper Abandonment 6-6-69

Map No.

Company Bayard Oil Co.

Address Rte #2 Fairview W Va

Farm Isaac Youst

Tract 1 Acres 3 Lease No.

Well (Farm) No. 2 Serial No.

Elevation (Spirit Level) 1011.62

Quadrangle Mennington EC

County Marion District Paw Paw

Engineer William P. Foley

Engineer's Registration No. 4449

File No. Drawing No.

Date 5-12-69

Scale 1" = 100'

STATE OF WEST VIRGINIA

DEPARTMENT OF MINES

OIL AND GAS DIVISION

CHARLESTON

WELL LOCATION MAP

FILE NO. MBA-932-1 (A)

+ Denotes location of well on United States Topographic Maps, scale 1 to 62,500, latitude and longitude lines being represented by border lines as shown.

-- Denotes one inch spaces on border line of original tracing.