


LATITUDE 39° 35'

Robert L. Jones

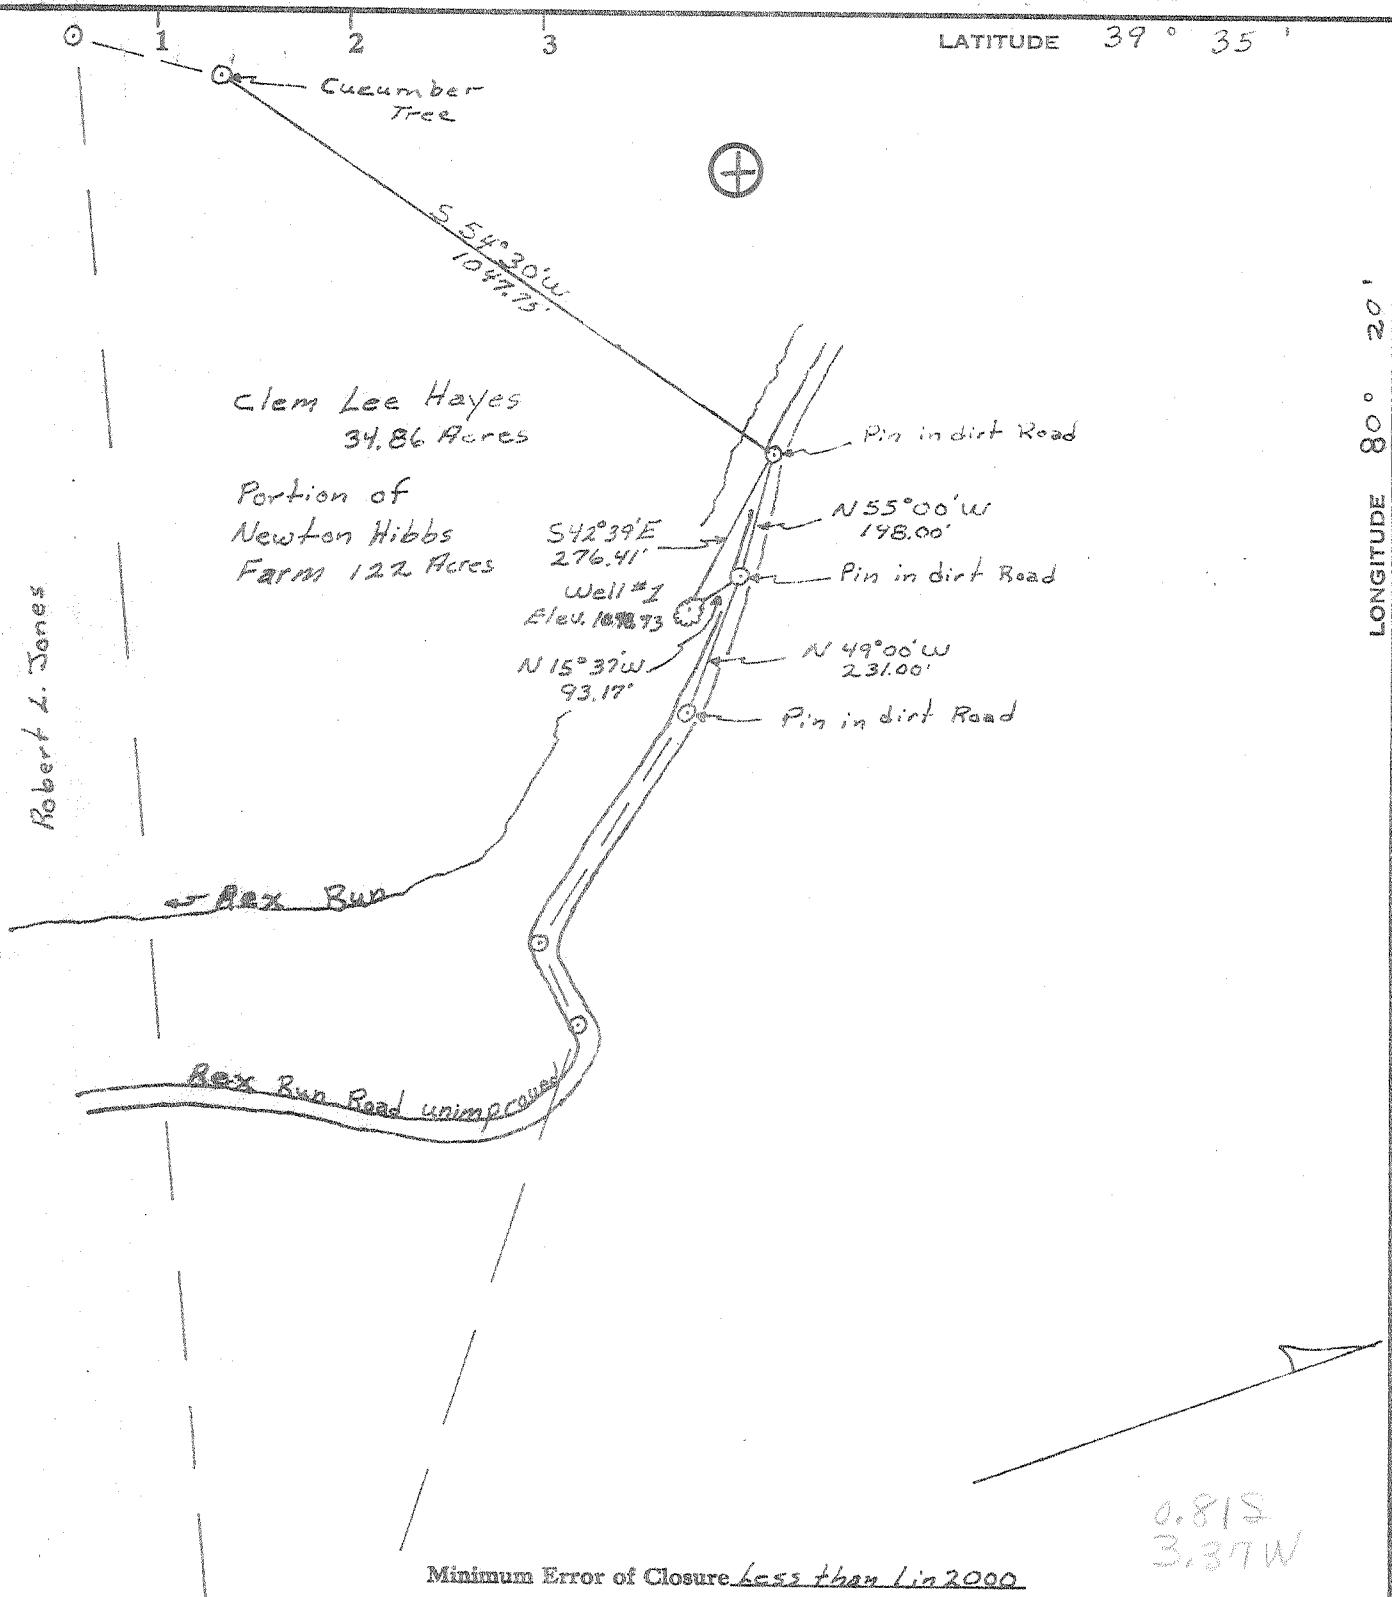

Fracture

New Location

Drill Deeper

Abandonment *signed 9/17/74*

Map No.

Signed: *William P. Foley*
Squares: N S E W

Company Energy Exploration Inc.
Address P.O. Box 760 Morgantown WV.
Farm Clem Lee Hayes (Formerly Newton Hibbs)
Tract Acres 122 Lease No.
Well (Farm) No. #1 Serial No. 570
Elevation (Spirit Level) 1078.73
Quadrangle Mannington SC
County Morgan District Mannington
Engineer William P. Foley
Engineer's Registration No. 4449
File No. Drawing No.
Date 6-27-74 Scale 1" = 300'

STATE OF WEST VIRGINIA
DEPARTMENT OF MINES
OIL AND GAS DIVISION
CHARLESTON

WELL LOCATION MAP

FILE NO. Map - 962-A

+ Denotes location of well on United States Topographic Maps, scale 1 to 62,500, latitude and longitude lines being represented by border lines as shown.

- Denotes one inch spaces on border line of original tracing.

47-049