


39°52'30"

Latitude 39 55

Longitude 80 30

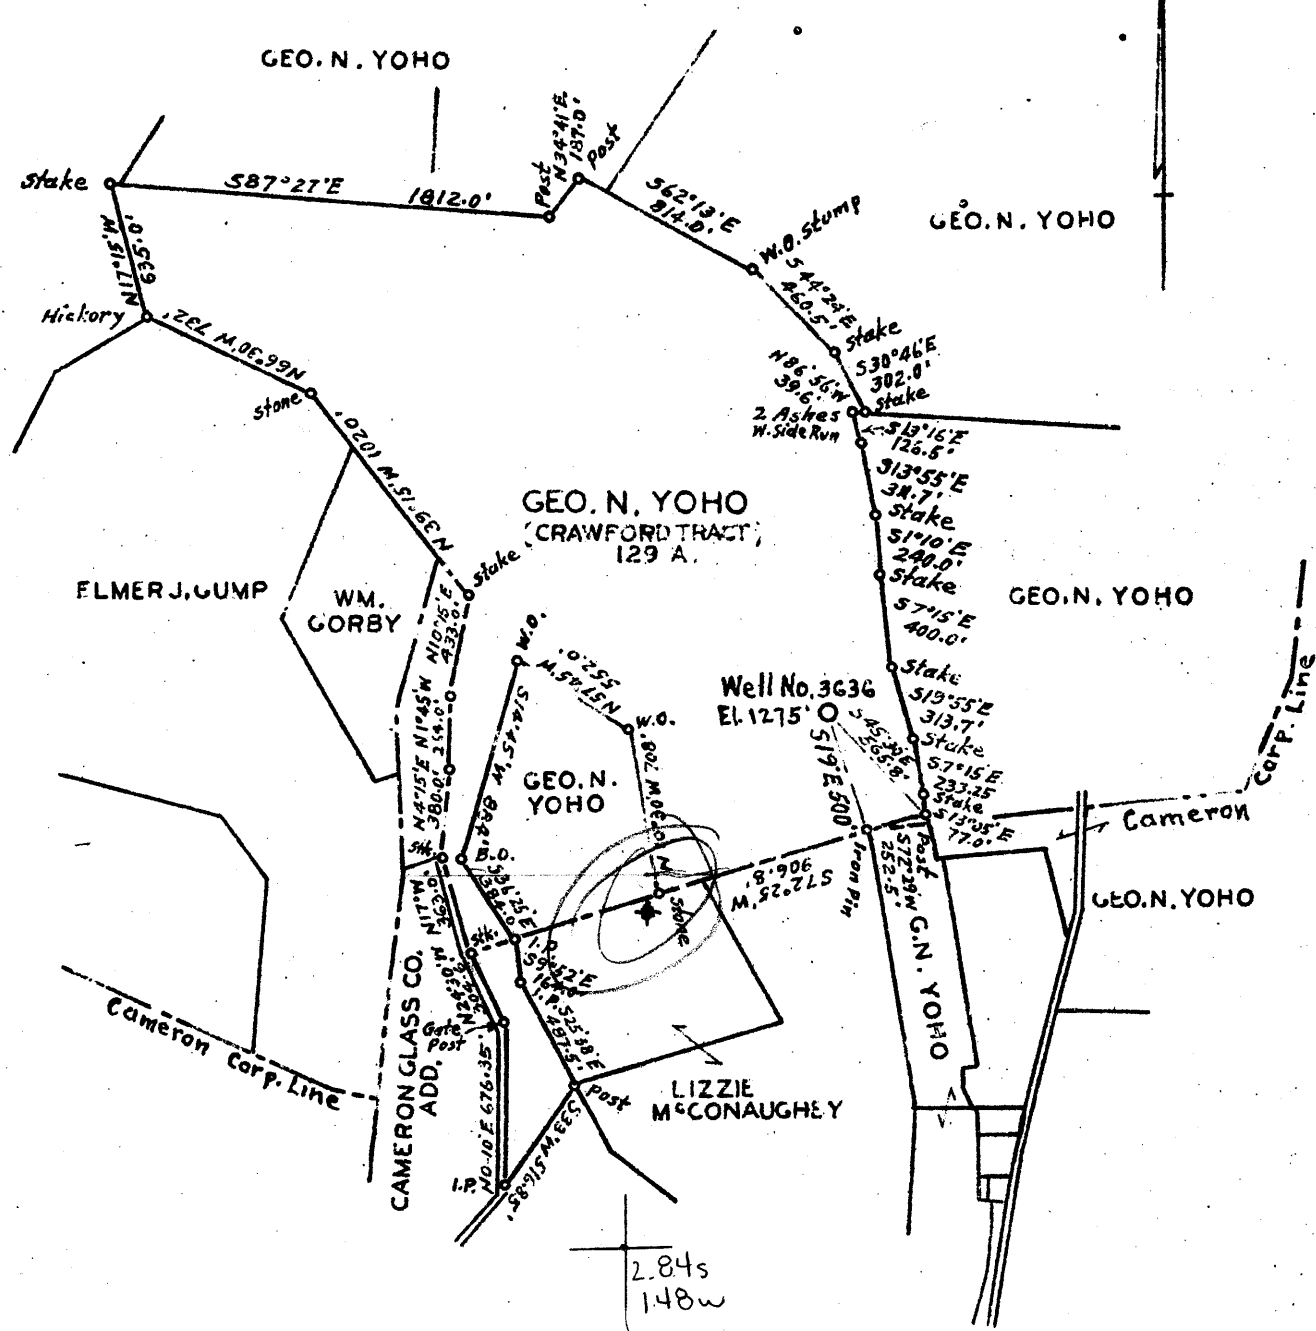

2.84s
148w

OWNERSHIP OF COAL
 ANNIE PRENDERGAST 1/2 INT.
 ELIZ M^c CONAUGHEY 1/4 "
 ROBERT HESS 1/4 "

15' 15' -
 5.68s 5.75s
 3.78w 3.78w

New Location...
 Drill Deeper...
 Abandonment...

Company THE MANUFACTURERS LIGHT & HEAT CO.
 Address 800 UNION TRUST BLDG. PITTSBURGH PA.
 Farm GEORGE N. YOHO
 Tract CRAWFORD Acres 129 Lease No. 19343
 Well (Farm) No. 1 Serial No. 3636
 Elevation (Spirit Level) 1275'
 Quadrangle CAMERON S.E. EC
 County MARSHALL District CAMERON
 Engineer *C. P. J.*
 Engineer's Registration No.
 File No. Drawing No. Y-10 466
 Date DEC. 6, 1941 Scale 1" = 800'

STATE OF WEST VIRGINIA
 DEPARTMENT OF MINES
 OIL AND GAS DIVISION
 CHARLESTON

WELL LOCATION MAP
 File No. MARS - 125

Denotes location of well on United States Topographic Maps, scale 1 to 62,500, latitude and longitude lines being represented by border lines as shown.

- Denotes one inch spaces on border line of original

5-00

WEST VIRGINIA DEPARTMENT OF MINES
OIL & GAS DIVISION
WELL RECORD

Permit No. Mars 125

Company

Address

Farm

Location

Well No.

District

Surface

Mineral

Commenced

Completed

Volume

The Mfrs. Lt. & Ht. Co.

800 Union Trust Bldg., Pitts., Pa.

George N. Yoho Acres 184

1-3636 Elev. 1275'

Camoron Marshall County

~~Geo. N. Yoho~~, Camoron, W. Va.

The Mfrs. Lt. & Ht. Co., 800 Union Tr. Bldg.

Pittsburgh, Pa.

2-5-42

3-21-42

11.023 C.F.

Dry Hole
CASING & TUBING

10" 327'2"

65/8" 2157'7"

5 3/16" 2898'6"

Coal 475'--36"; 540'--36";

625'--48"; 800'--60";

900'--84"

Clay, Lime, Shale	0	180	
Red Rock	180	200	
Slate, Lime, Rock	200	475	
✓ Coal	475	478	
Shale, Lime, Slate	478	540	
✓ Coal	540	543	
Lime	543	570	
Bluff Sand	570	625	
✓ Waynesburg Coal	625	629	
Lime Slate	629	800	
✓ Mapletown Coal	800	805	
Lime	805	855	
Slate & Lime	855	900	
✓ Pitts. Coal	900	907	2 blrs. water
Lime & Slate	907	1025	
Red Rock	1025	1050	
Lime & Rock	1050	1140	
Red Rock	1140	1192	
Lime, Shale, Rock	1192	1275	
✓ Little Dunkard	1275	1305	
Slate	1305	1340	
✓ B. Dunkard Sand	1340	1412	
Shale	1412	1450	
Sand	1450	1465	
Slate & Lime	1465	1528	
✓ Gas Sand	1528	1590	
Slate & Lime	1590	1648	
✓ 1st Salt Sand	1648	1670	
Slate	1670	1730	
✓ 2nd Salt Sand	1730	1740	
Lime & Slate	1740	1870	
✓ 3rd Salt Sand	1870	1924	
Slate	1924	1955	
✓ Maxon Sand	1955	1990	
✓ Lime	1990	2030	
✓ Big Injun Sand	2030	2298	Hole Full of Water at 2128
Slate & Lime	2298	2630	
✓ 30 foot Sand	2630	2663	
Slate, Lime & Rock	2663	2840	
✓ 50 Foot Sand	2840	2861	
Slate	2861	2895	
✓ Stray & Gordon Sands	2895	2941	Steel Line, Gas 2896-2898
Slate	2941	2968	
✓ 4th Sand	2968	2972	
Slate	2972	3005	
✓ 5th Sand	3005	3010	
Slate, Lime, Shells	3010	3103	
TOTAL DEPTH		3103	

1990
1275
915

2090
907
1183

1990
2090
1275
815