


Latitude

Longitude

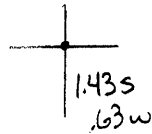

Topo Location

7.5' Loc. \_\_\_\_\_ 15' Loc. \_\_\_\_\_  
 \_\_\_\_\_ (calc.) \_\_\_\_\_

Company Hope Nat Gas Co

Farm Joshua Yoho #1 - 6242


15' Quad \_\_\_\_\_  
(sec.)

7.5' Quad Wilcoxville

District Liberty

WELL LOCATION PLAT

County OSI Permit 154

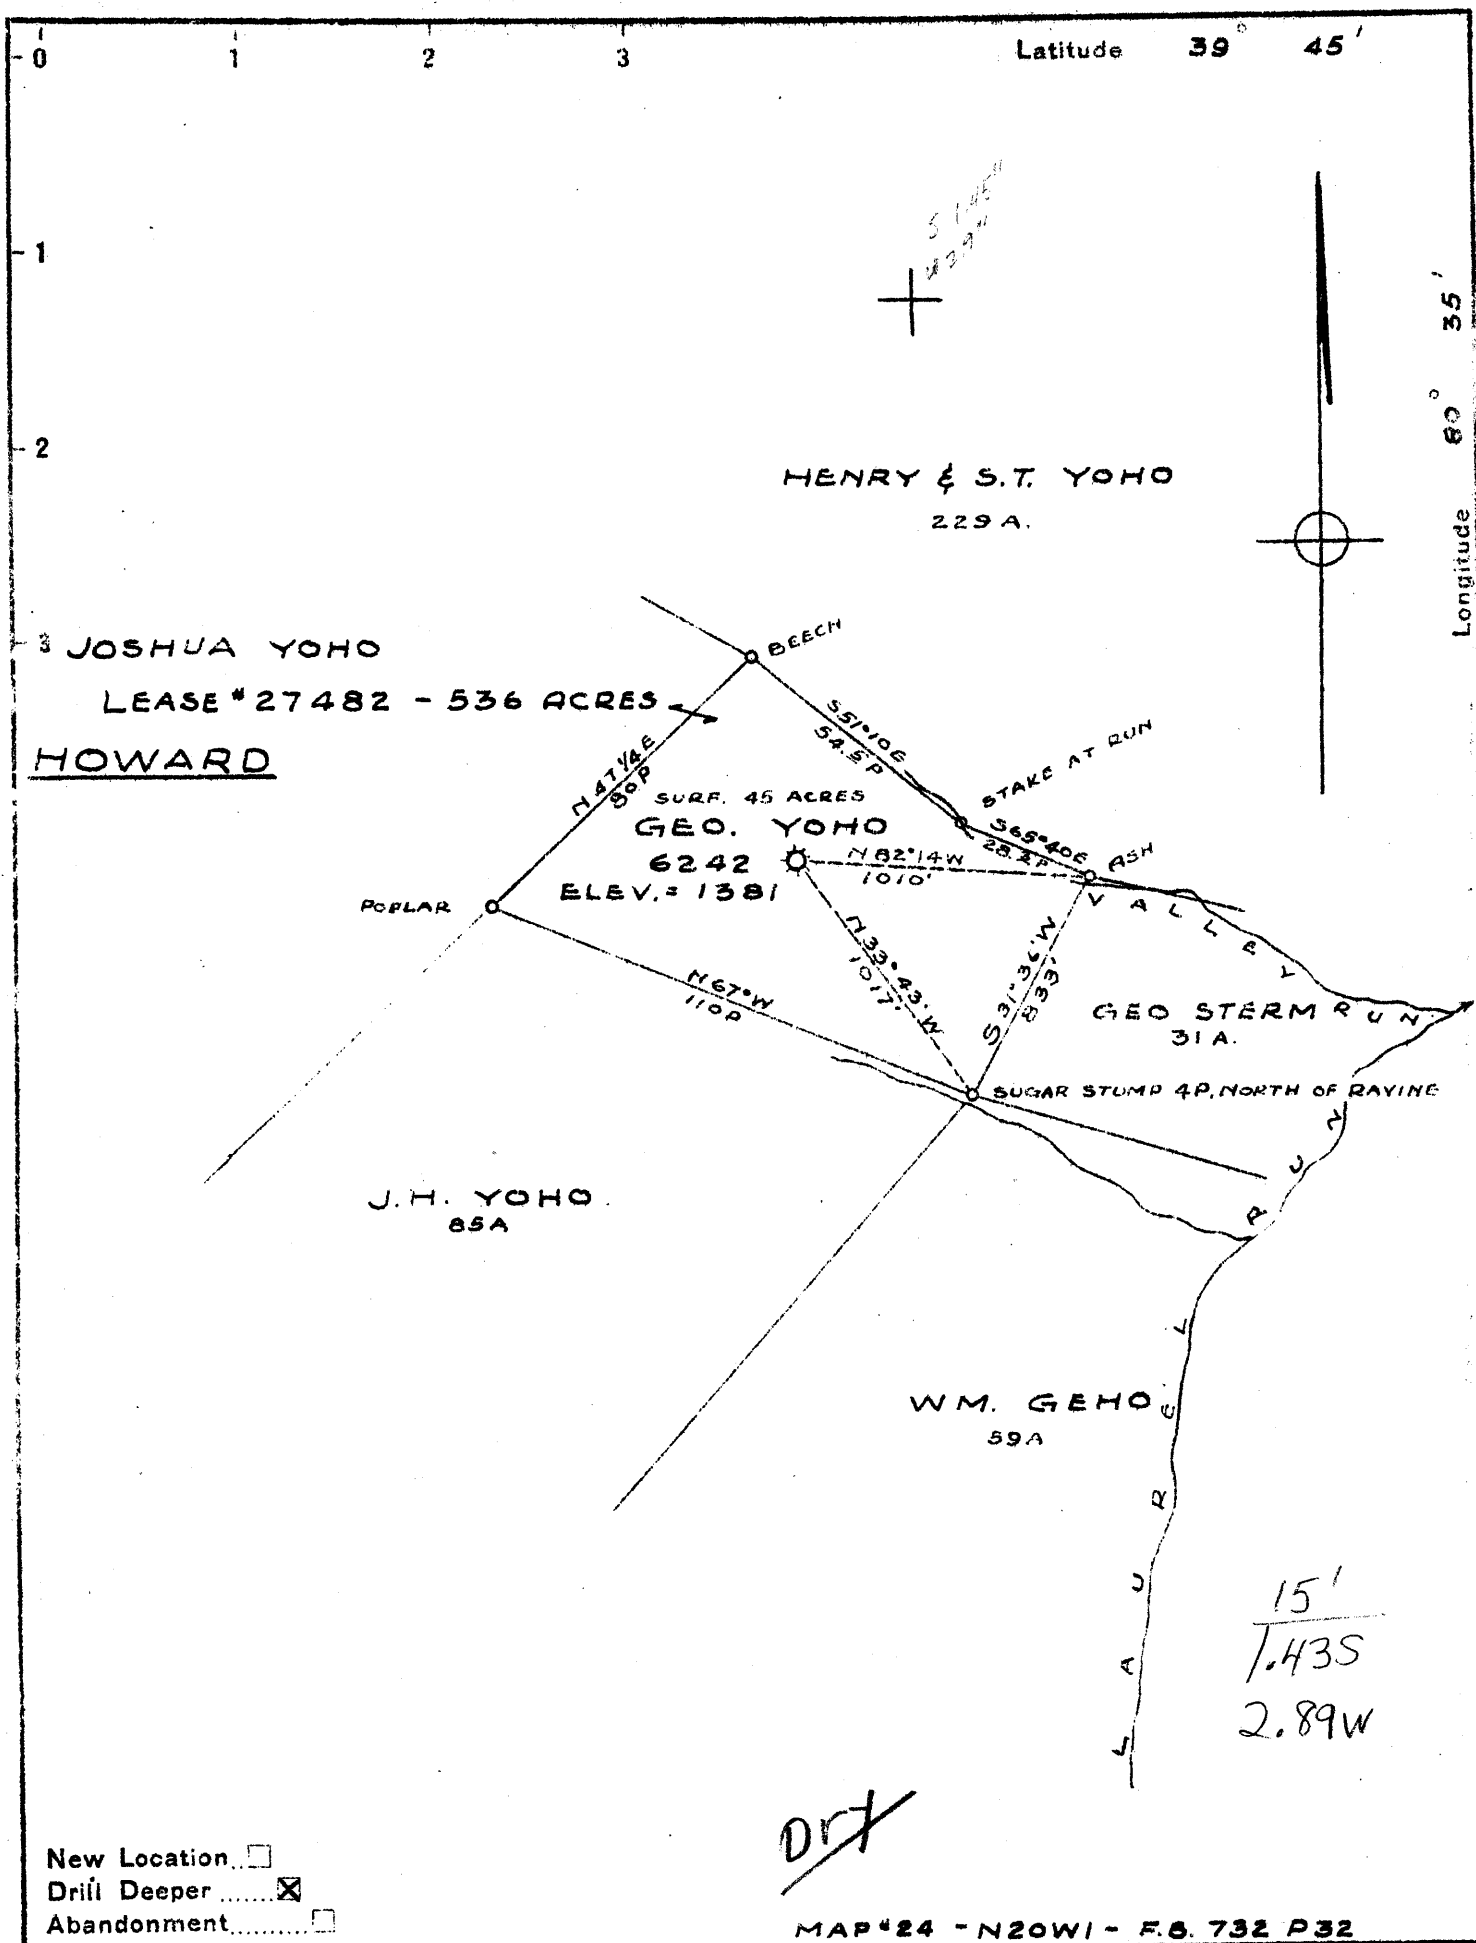

New Location   
 Drill Deeper   
 Abandonment

Company HOPE NATURAL GAS CO.  
 Address CLARKSBURG, W. VA.  
 Farm JOSHUA YOHO  
 Tract 45A Acres 536 Lease No. 27482  
 Well (Farm) No. ONE Serial No. 6242  
 Elevation (Spirit Level) 1381  
 Quadrangle LITTLETON  
 County MARSHALL District LIBERTY  
 Engineer W.M. Bowen  
 Engineer's Registration No. 900  
 File No. \_\_\_\_\_ Drawing No. \_\_\_\_\_  
 Date APR. 12, 1944 Scale 1" = 40 POLES

STATE OF WEST VIRGINIA  
 DEPARTMENT OF MINES  
 OIL AND GAS DIVISION  
 CHARLESTON

**WELL LOCATION MAP**  
 FILE NO. MARS-154

+ Denotes location of well on United States Topographic Maps, scale 1 to 62,500, latitude and longitude lines being represented by border lines as shown.

- Denotes one inch spaces on border line of original tracing.