


39° 57' 30"

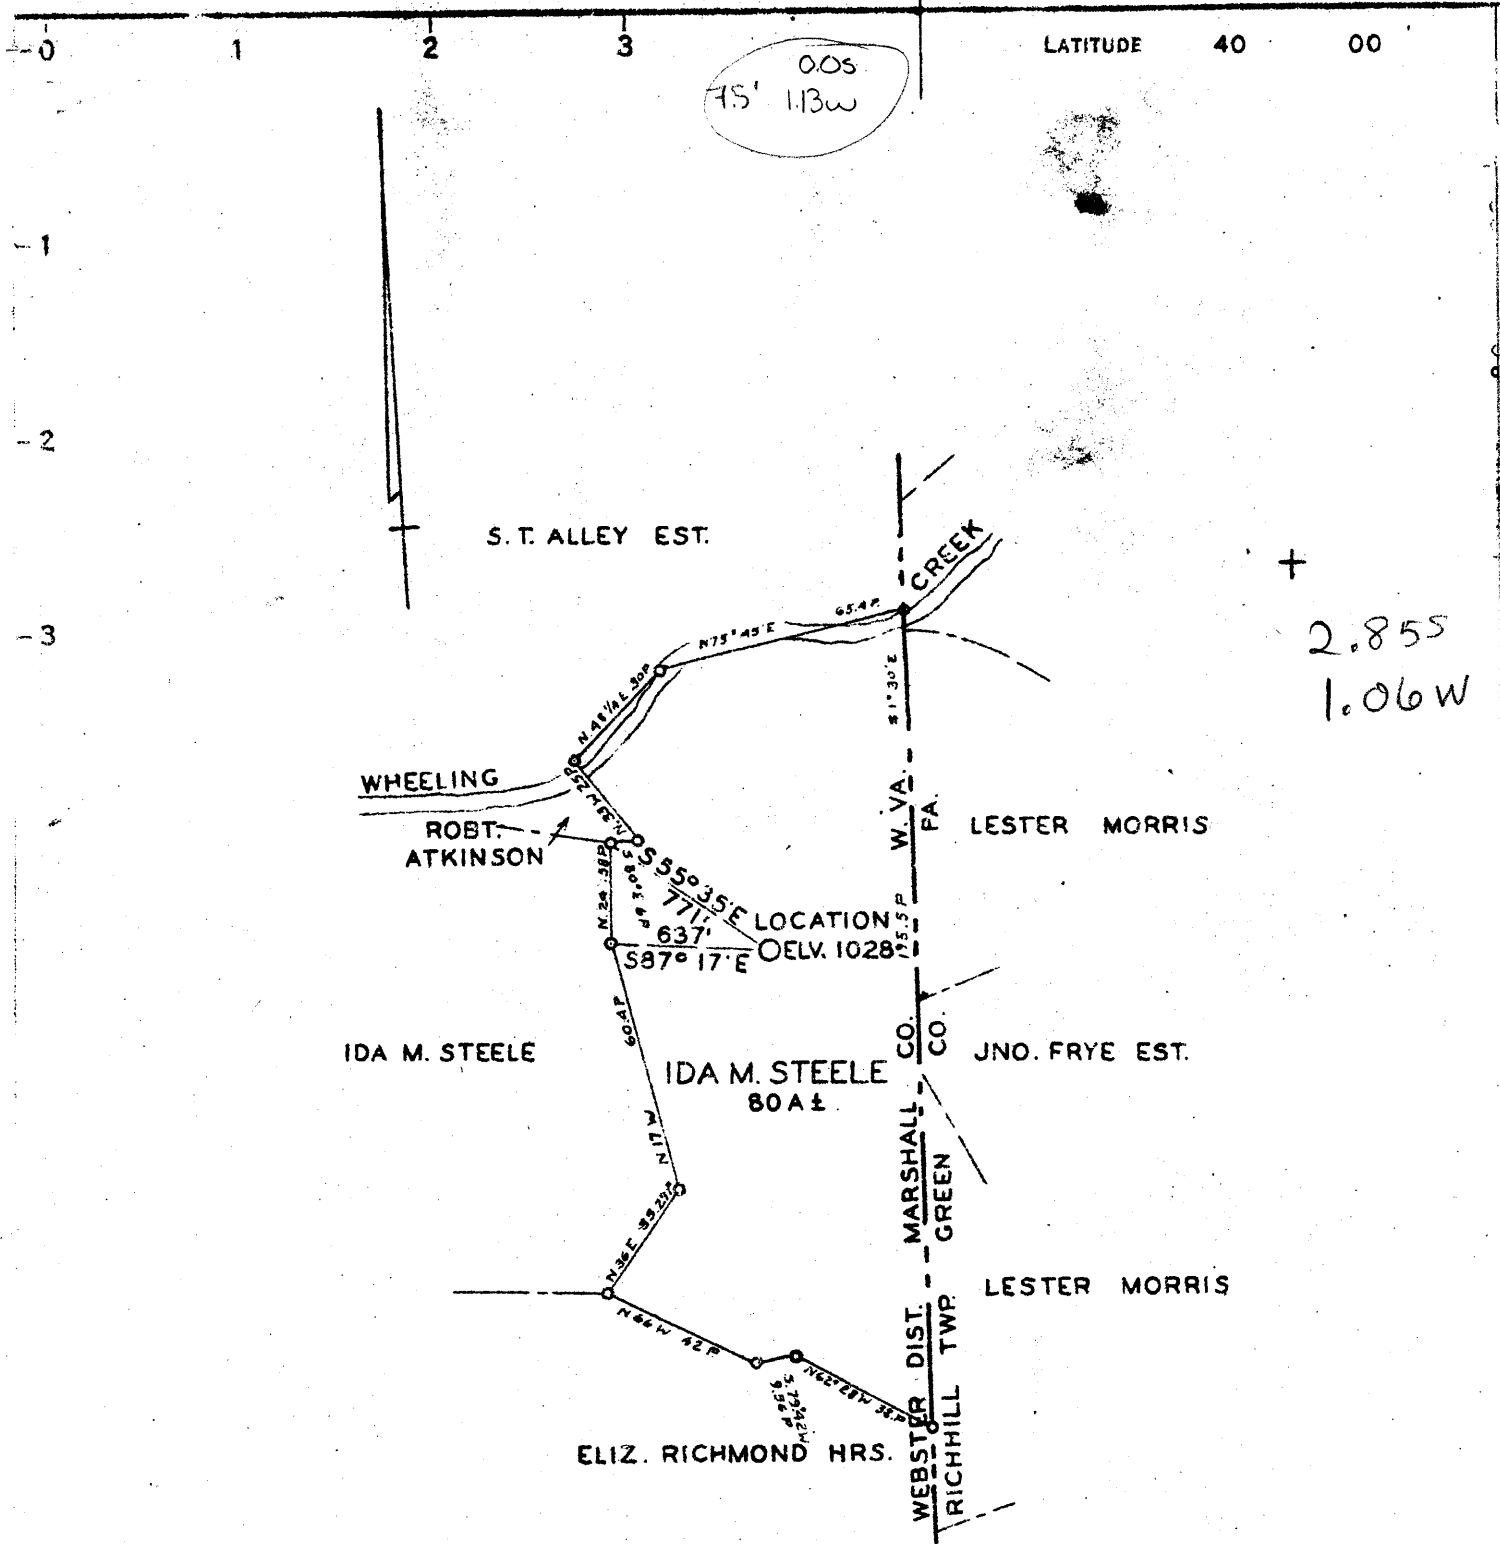

COAL OWNED BY _____

NEW LOCATION

DRILL DEEPER

ABANDONMENT

COMPANY THE MANUFACTURERS LIGHT & HEAT CO.
 ADDRESS 800 UNION TRUST BLDG. PITTSBURGH PA.
 FARM IDA M. STEELE
 TRACT _____ ACRES 80 LEASE No. PART 19407
 WELL (FARM) No. 8 SERIAL No. 3982
 ELEVATION (SPIRIT LEVEL) 1028
 QUADRANGLE CAMERON N.E.
 COUNTY MARSHALL DISTRICT WEBSTER
 ENGINEER _____
 ENGINEER'S REGISTRATION No. _____
 FILE No. _____ DRAWING No. Y-13-69
 DATE JULY 8 1948 SCALE 1" = 800'

STATE OF WEST VIRGINIA
 DEPARTMENT OF MINES
 OIL AND GAS DIVISION
 CHARLESTON

WELL LOCATION MAP

FILE No. MARS-186

+ DENOTES LOCATION OF WELL ON UNITED STATES TOPOGRAPHIC MAPS. SCALE 1 TO 62,500. LATITUDE AND LONGITUDE LINES BEING REPRESENTED BY BORDER LINES AS SHOWN.
 - DENOTES ONE INCH SPACES ON BORDER LINE OF ORIGINAL TRACING.