


1.80S
2.10W

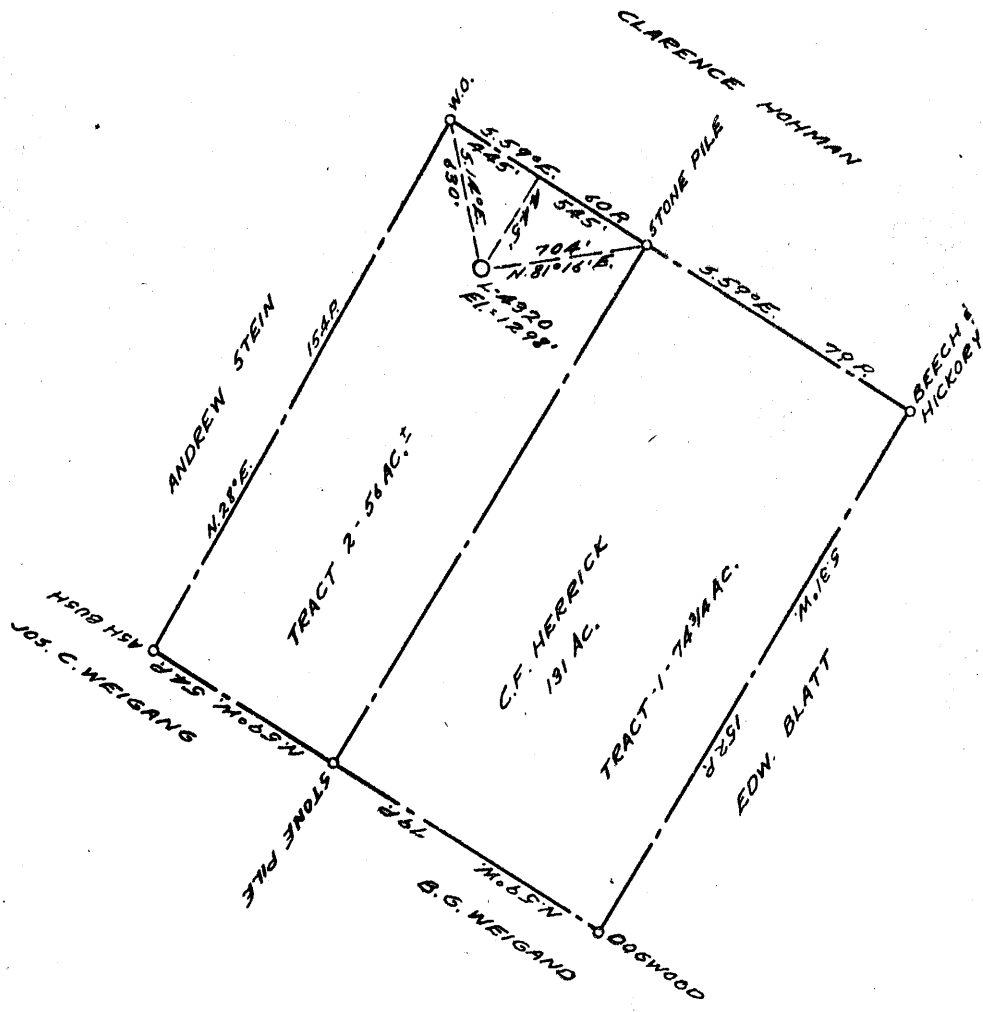

COAL OWNED BY _____

DRILL FOR STORAGE _____

NEW LOCATION

DRILL DEEPER

ABANDONMENT

COMPANY THE MANUFACTURERS LIGHT & HEAT CO.
 ADDRESS 800 UNION TRUST BLDG. PGM. PA.
 FARM C.F. HERRICK
 TRACT _____ ACRES 131 LEASE No. 27441
 WELL (FARM) No. 1 SERIAL No. A320
 ELEVATION (SPIRIT LEVEL) 1298'
 QUADRANGLE LITTLETON NW
 COUNTY WETZEL-MARSHALL DISTRICT PROCTOR-MEADE
 ENGINEER Thomas E. Virgin - J.M.
 ENGINEER'S REGISTRATION No. 1503
 FILE No. _____ DRAWING No. Y-15-289
 DATE 8 AUGUST 1925 SCALE 1" = 800'

STATE OF WEST VIRGINIA
 DEPARTMENT OF MINES
 OIL AND GAS DIVISION
 CHARLESTON

WELL LOCATION MAP

FILE No. MARS-286-Cancelled

+ DENOTES LOCATION OF WELL ON UNITED STATES TOPOGRAPHIC MAPS, SCALE 1 TO 62,500. LATITUDE AND LONGITUDE LINES BEING REPRESENTED BY BORDER LINES AS SHOWN.

- DENOTES ONE INCH SPACES ON BORDER LINE OF ORIGINAL TRACING.