


LATITUDE 10 0 00 1
39 57 30

LONGITUDE 80 32 30

4.61 S
2.62 W

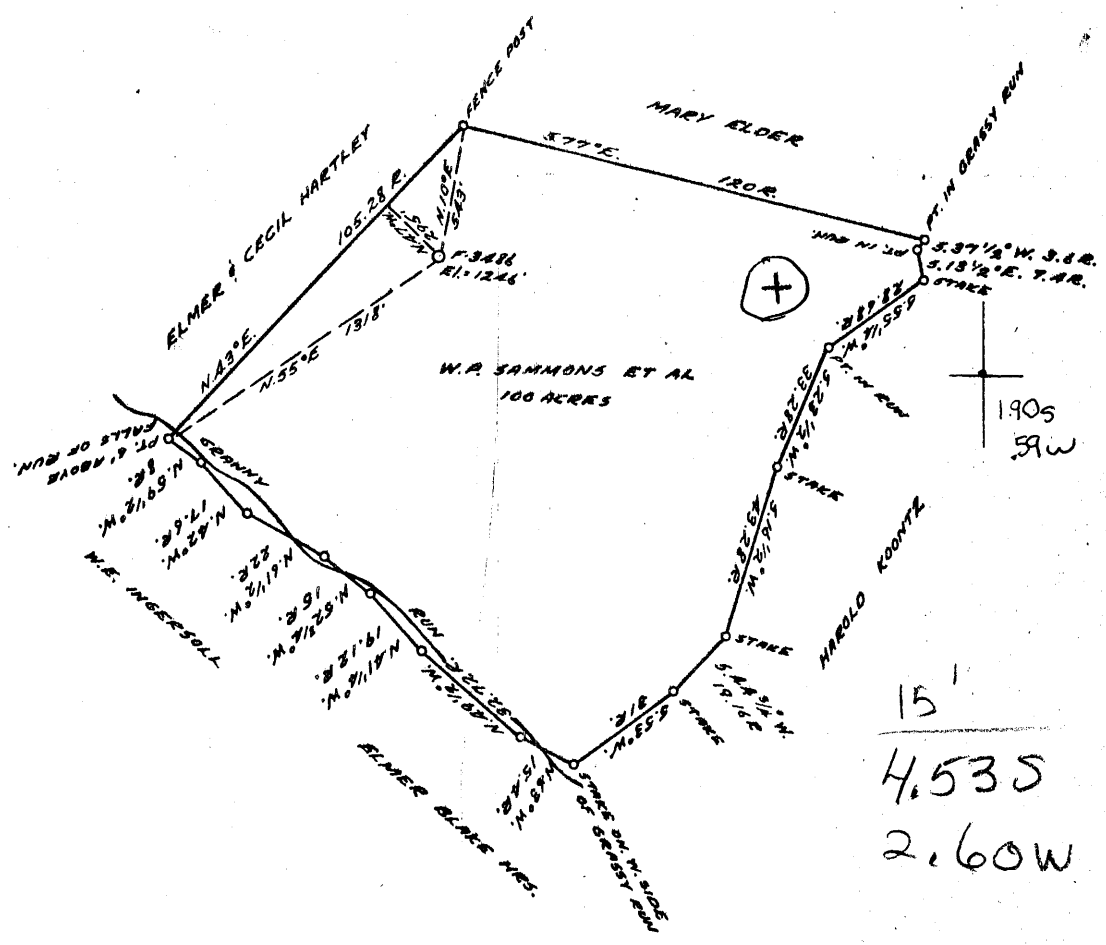

COAL OWNED BY _____
RECONDITIONED

NEW LOCATION.....

DRILL DEEPER.....

ABANDONMENT.....

COMPANY THE MANUFACTURERS LIGHT & HEAT CO.

ADDRESS 300 UNION TRUST BLDG. PGH. PENNA.

FARM W.P. SAMMONS ET AL

TRACT _____ ACRES 100 LEASE NO. 19437

WELL (FARM) NO. 1 SERIAL NO. F-3486

ELEVATION (SPIRIT LEVEL) 1246'

QUADRANGLE CAMERON NE

COUNTY MARSHALL DISTRICT WEBSTER

ENGINEER Abstractor - J.M.

ENGINEER'S REGISTRATION NO. 9442

FILE NO. _____ DRAWING NO. Y-15-312

DATE 20 OCTOBER 1955 SCALE 1"=800'

STATE OF WEST VIRGINIA
DEPARTMENT OF MINES
OIL AND GAS DIVISION
CHARLESTON

WELL LOCATION MAP
FILE NO. MARS-294-Redhill

+ DENOTES LOCATION OF WELL ON UNITED STATES TOPOGRAPHIC MAPS, SCALE 1 TO 62,500. LATITUDE AND LONGITUDE LINES BEING REPRESENTED BY BORDER LINES AS SHOWN.

- DENOTES ONE INCH SPACES ON BORDER LINE OF ORIGINAL TRACING.

9-0 Majorsville 22