
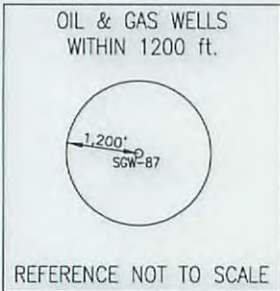


Well is located on topo map 5,899 feet south of Latitude: 39° 57' 30"

Well is located on topo map 1,210 feet west of Longitude: 80° 32' 30"

WELL LOCATION
 UTM 17-NAD83
 N:4421439.416
 E:538787.471
 NAD83_WV NORTH
 N:527001.677
 E:1675226.761
 LAT/LOG DATUM-WGS84
 LAT:39°56'31.701"
 LON:80°32'45.537"

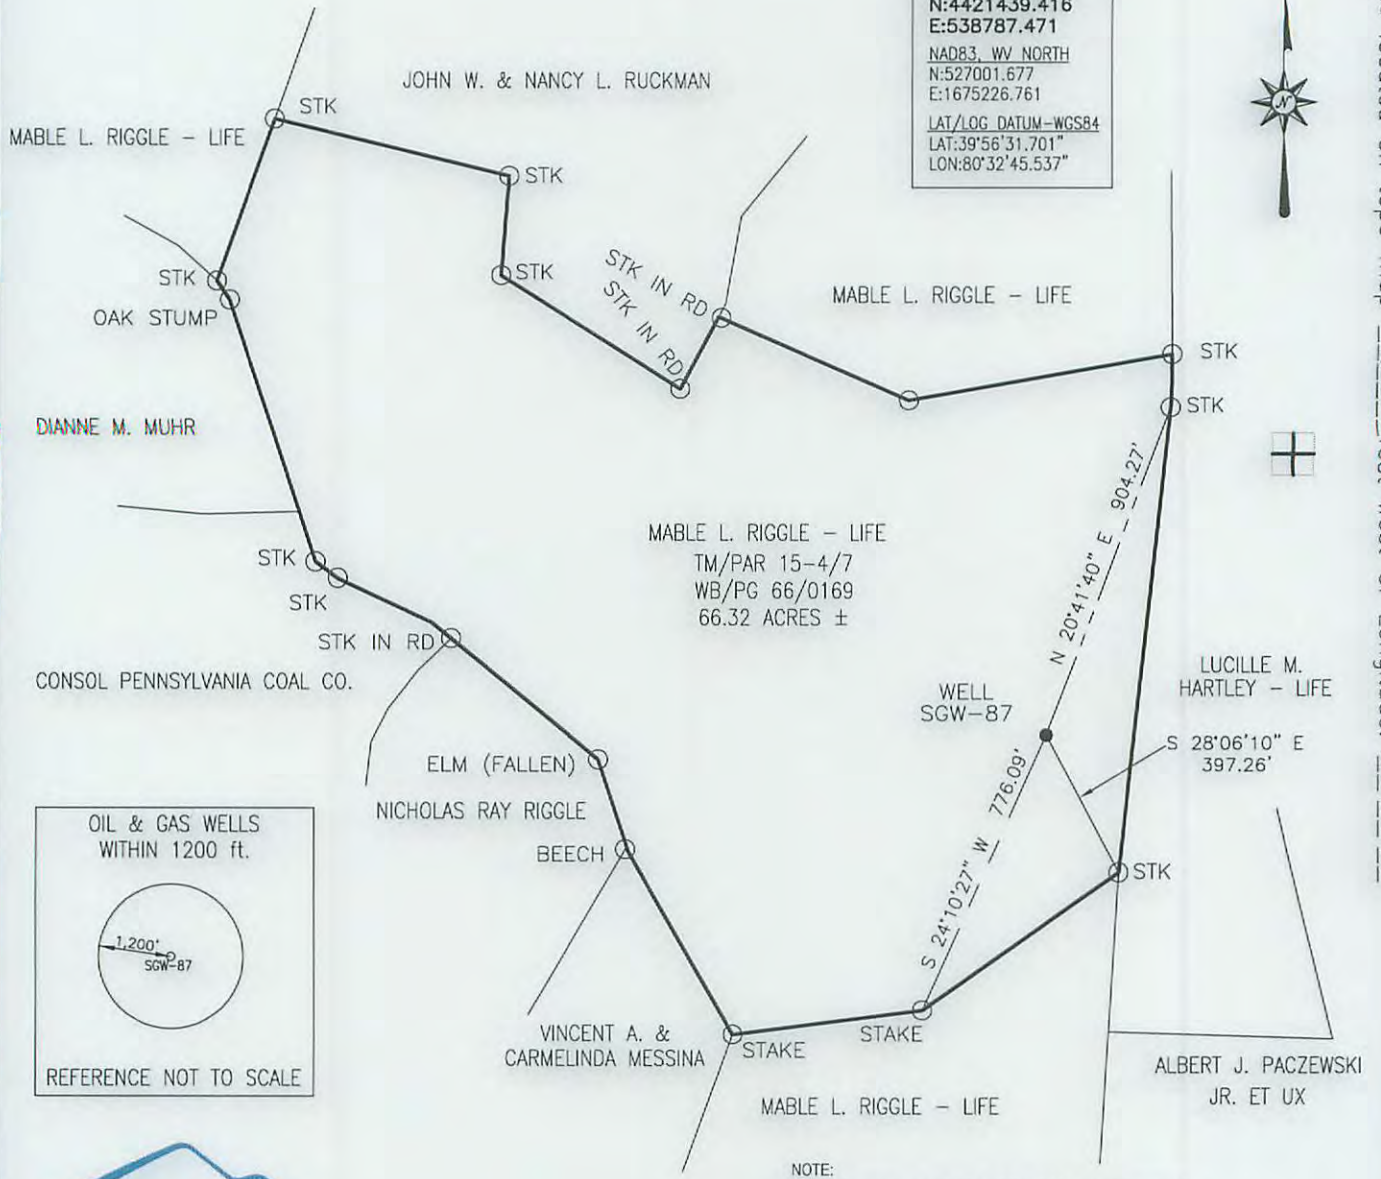


Blue Mountain Inc.
 10125 MASON DIXON HIGHWAY
 BURTON, WV 26562
 PHONE: (304) 662-6486

NOTE:
 It is not the purpose or intention of this plat to represent surveyed locations of the surface or mineral parcels depicted herein. The location of the boundary lines, as shown, are based on record deed descriptions, field evidence found and/or tax map position, unless otherwise noted.

FILE #: SGW-87
 DRAWING #: SGW-87
 SCALE: 1" = 500'
 MINIMUM DEGREE OF ACCURACY: 1/2500
 PROVEN SOURCE OF ELEVATION: U.S.G.S. MONUMENT THOMAS 1498.81'

I, THE UNDERSIGNED, HEREBY CERTIFY THAT THIS PLAT IS CORRECT TO THE BEST OF MY KNOWLEDGE AND BELIEF AND SHOWS ALL THE INFORMATION REQUIRED BY LAW AND THE REGULATIONS ISSUED AND PRESCRIBED BY THE DEPARTMENT OF ENVIRONMENTAL PROTECTION.
 Signed: [Signature]
 R.P.E.: _____ L.L.S.: P.S. No. 2000

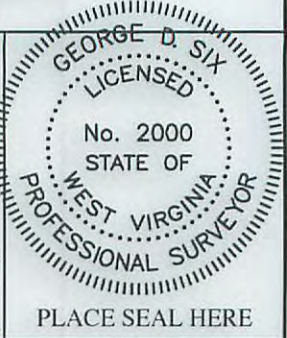

(+) DENOTES LOCATION OF WELL ON UNITED STATES TOPOGRAPHIC MAPS WVDEP
 OFFICE OF OIL & GAS
 601 57TH STREET
 CHARLESTON, WV 25304



DATE: JANUARY 7, 2016
 OPERATOR'S WELL #: SGW-87
 API WELL #: 47 51 00422 P
 STATE COUNTY PERMIT

Well Type: Oil Waste Disposal Production Deep
 Gas Liquid Injection Storage Shallow

WATERSHED: WHEELING CREEK ELEVATION: 1195.95'

COUNTY/DISTRICT: MARSHALL/WEBSTER QUADRANGLE: MAJORSVILLE, WV-PA 7.5'

SURFACE OWNER: MABLE L. RIGGLE - LIFE ACREAGE: 66.32 ±


OIL & GAS ROYALTY OWNER: _____ ACREAGE: _____ **02/19/2016**

DRILL CONVERT DRILL DEEPER REDRILL FRACTURE OR STIMULATE
 PLUG OFF OLD FORMATION PERFORATE NEW FORMATION PLUG & ABANDON
 CLEAN OUT & REPLUG OTHER CHANGE (SPECIFY): _____

TARGET FORMATION: _____ ESTIMATED DEPTH: _____

WELL OPERATOR CONSOLIDATION COAL CO., OHIO VALLEY OPERATIONS DESIGNATED AGENT RONNIE HARSH
 Address 6126 ENERGY DRIVE Address 6126 ENERGY DRIVE
 City MOUNDSVILLE State WV Zip Code 26041 City MOUNDSVILLE State WV Zip Code 26041

BLUE MOUNTAIN ENGINEERING

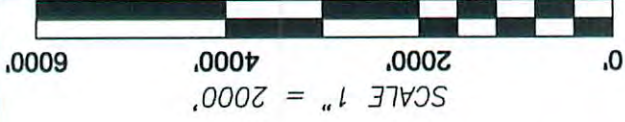


U.S. Environmental Protection
 WEST VIRGINIA
 MAJORSVILLE QUADRANGLE
 SGW-87

Blue Mountain Inc.
 10125 MASON DIXON HIGHWAY
 BURTON, WV 26562
 PHONE: (304) 662-6486

LOCATION MAP
 JANUARY 7, 2016

JAN 20 2016

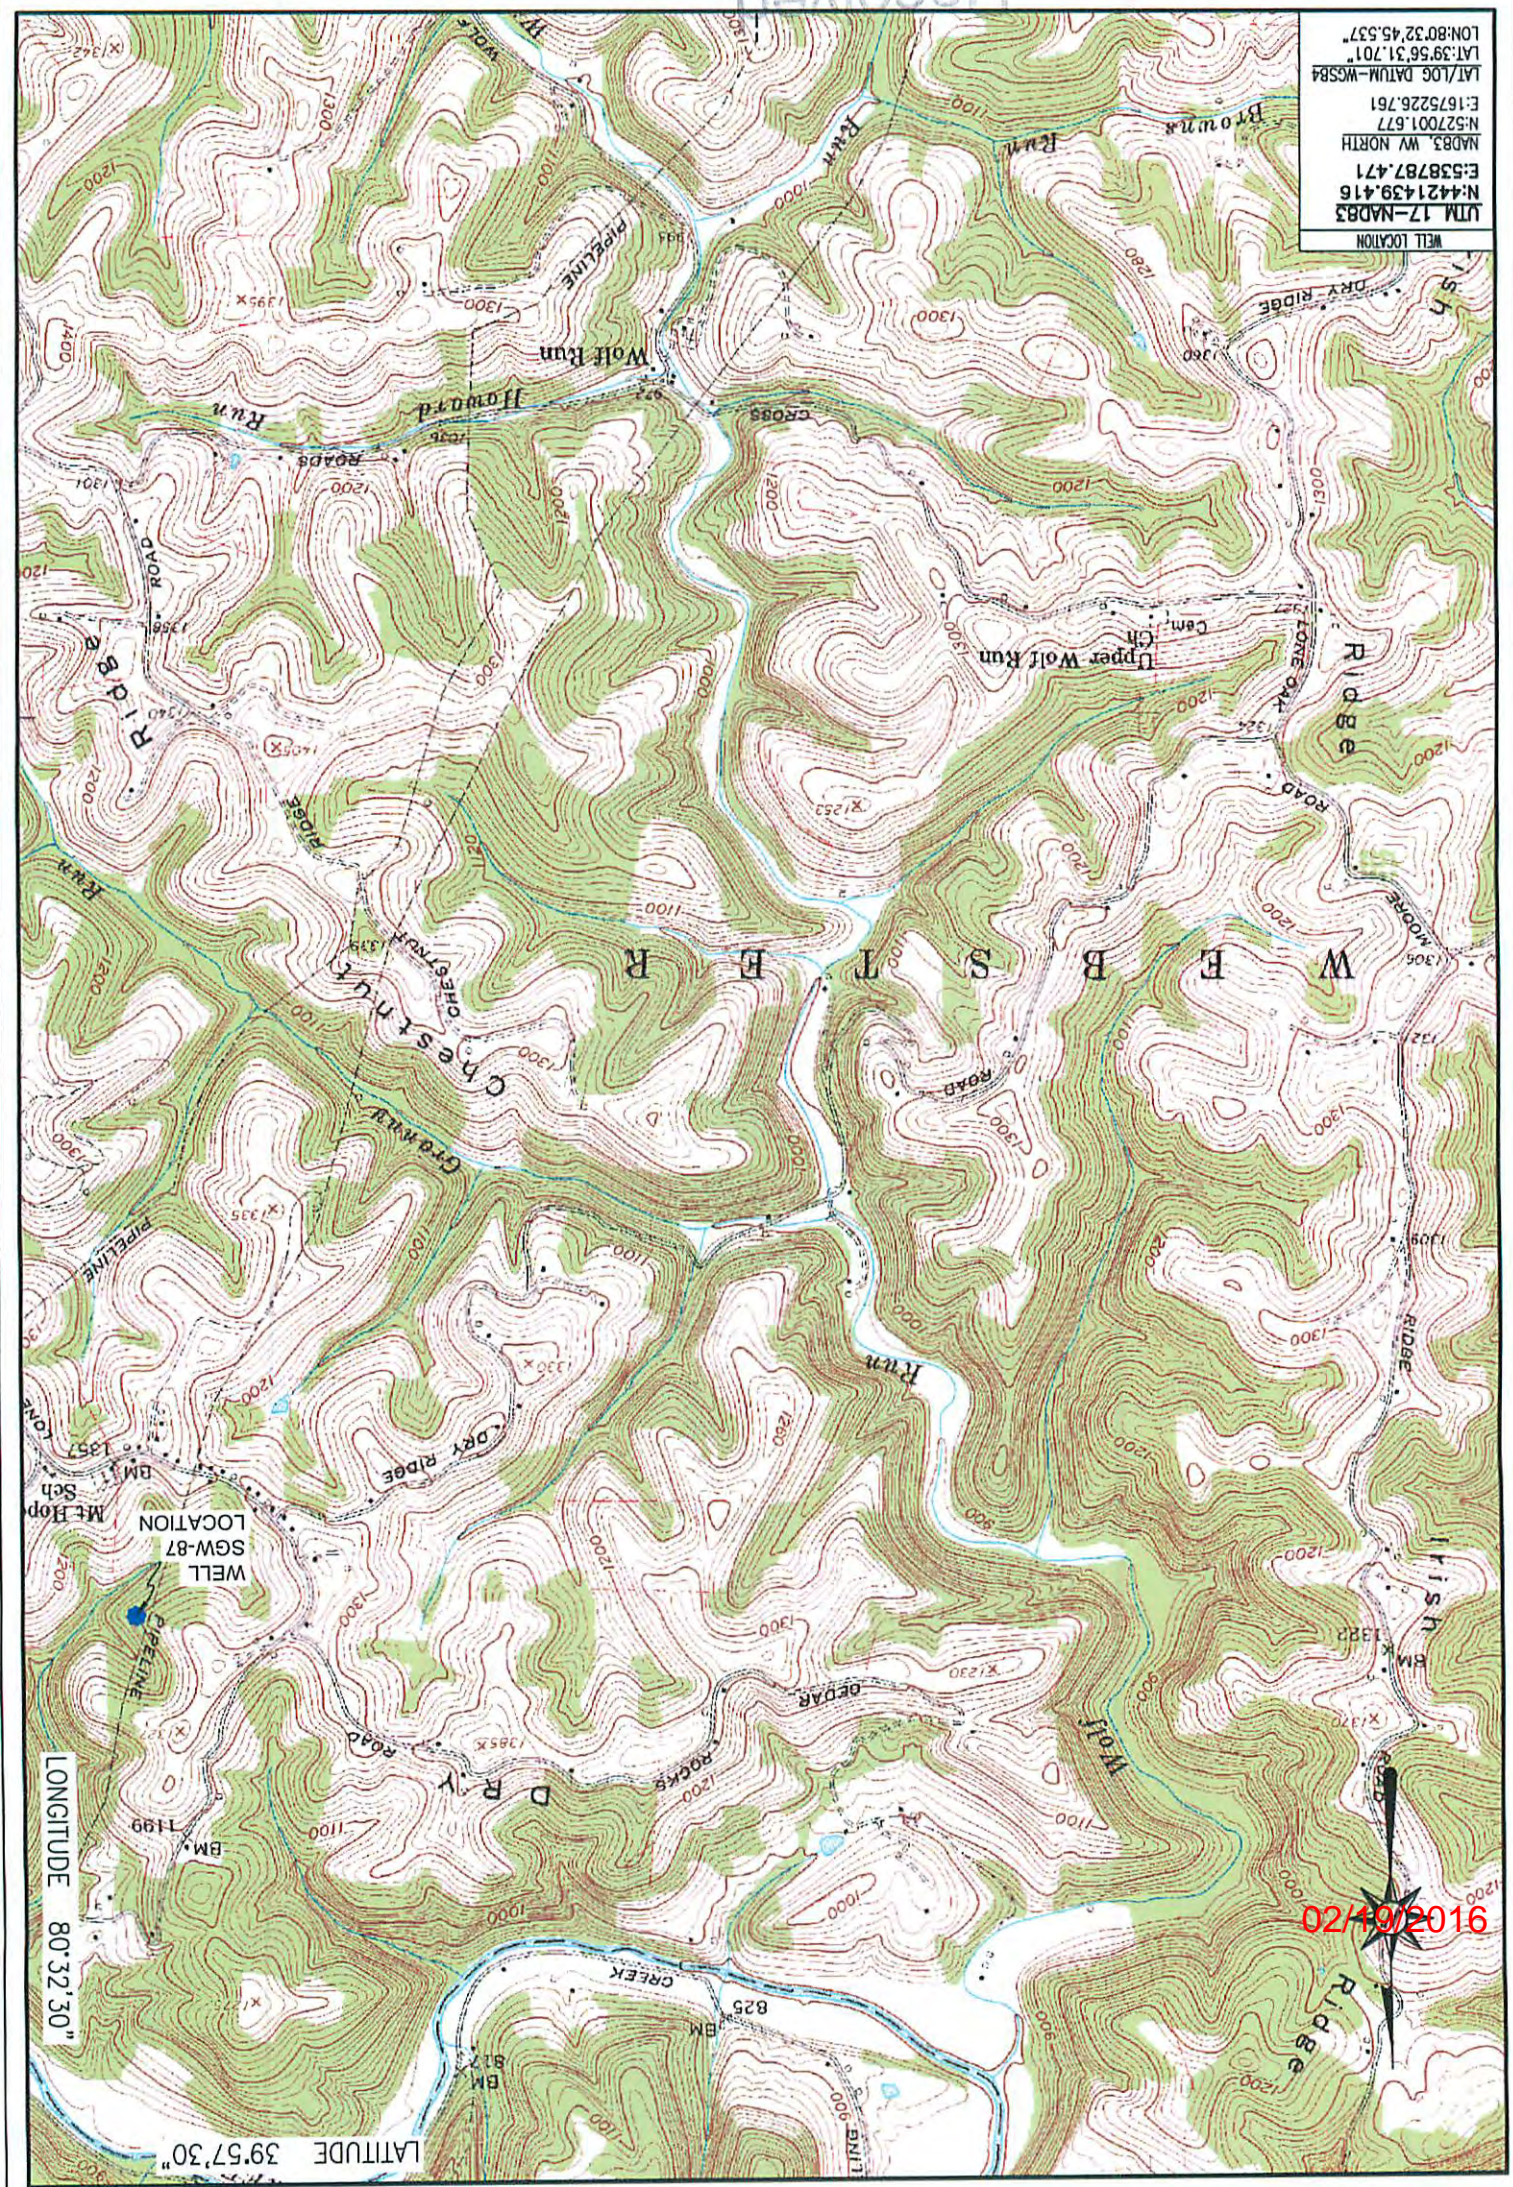

WELL LOCATION
 UTM 17-NAD83
 N:4421439.416
 E:538787.471
 NAD83, WV NORTH
 N:527001.677
 E:1675226.761
 LAT/LOG DATUM-WGS84
 LAT:39.5631701"
 LON:80.3245537"

LATITUDE 39.5730"
 LONGITUDE 80.3230"

02/9/2016

5100422P