


51004432

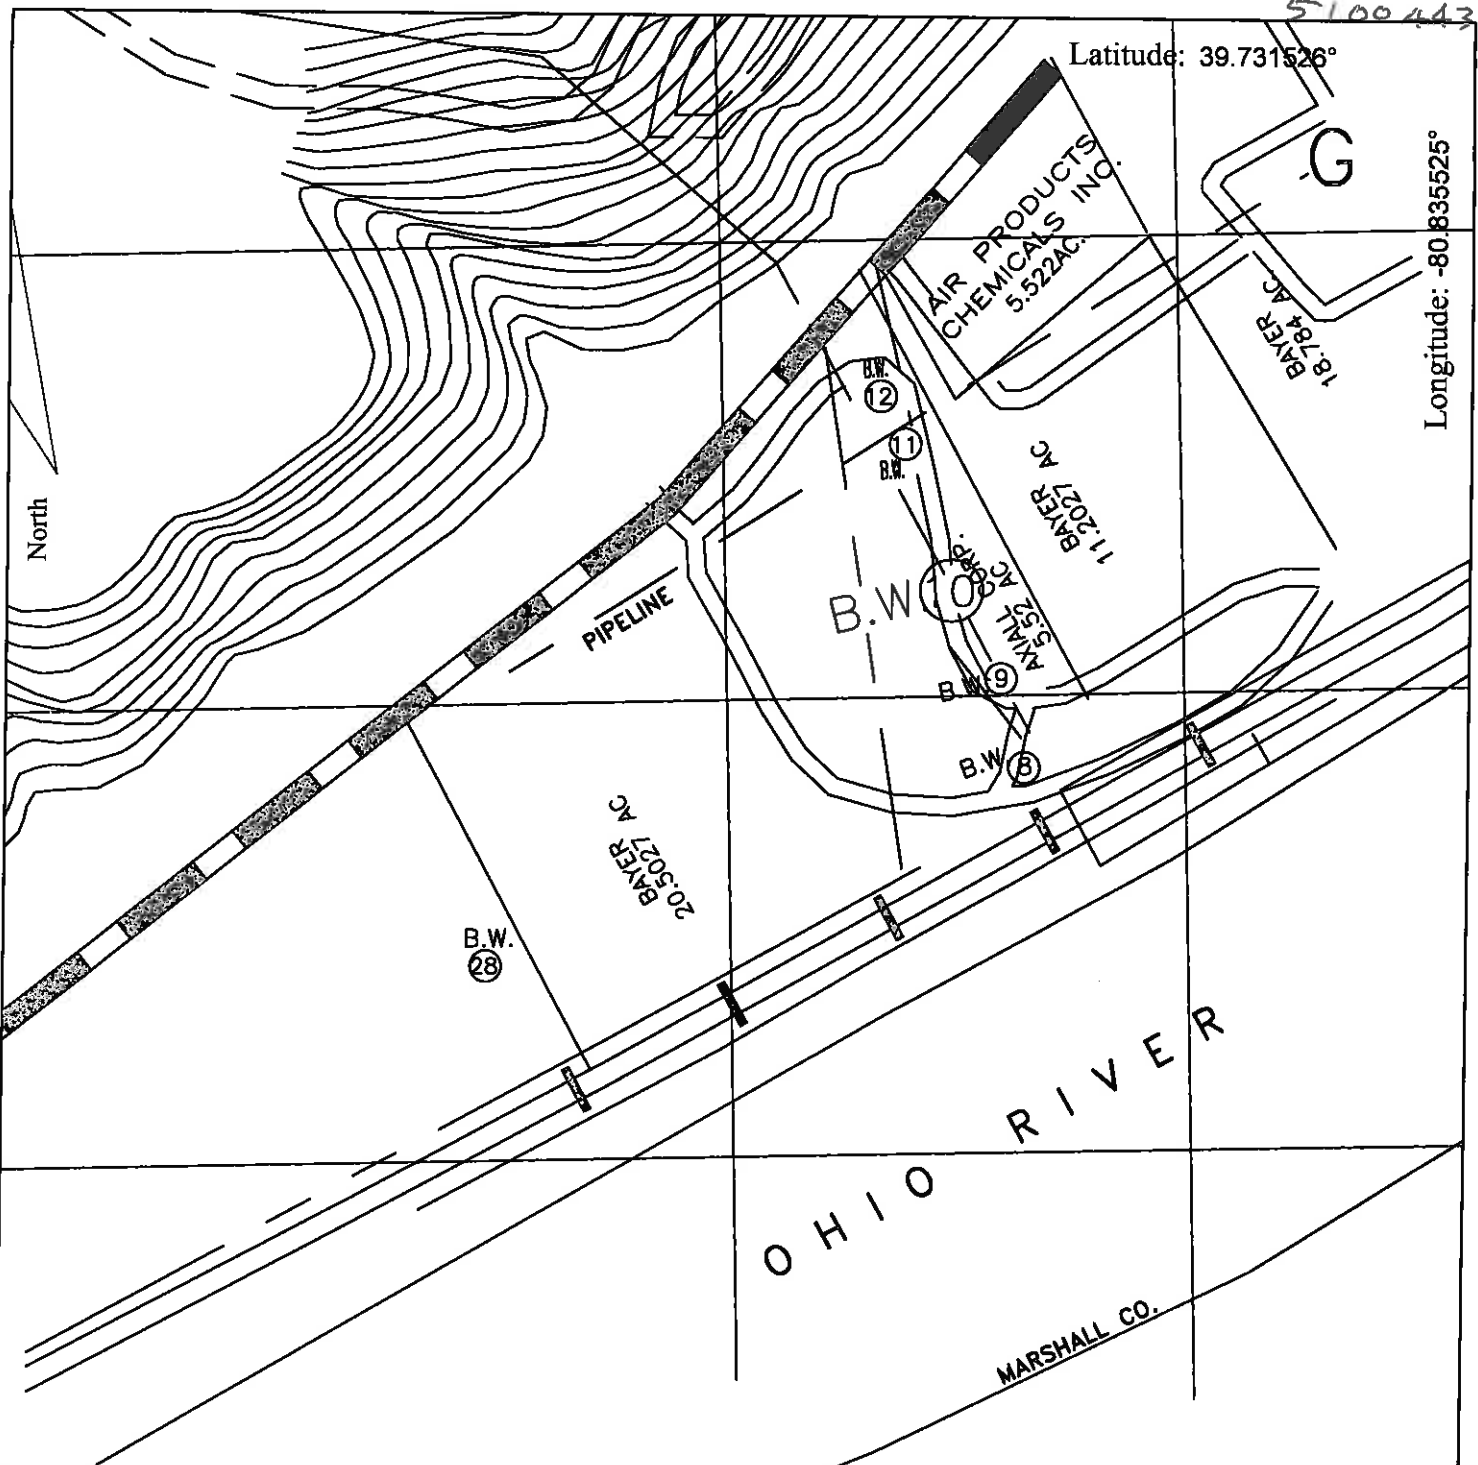

FILE #: \_\_\_\_\_  
 DRAWING #: \_\_\_\_\_  
 SCALE: 1" = 250'  
 MINIMUM DEGREE OF ACCURACY: 1 in 10,000  
 PROVEN SOURCE OF ELEVATION: GPS

I, THE UNDERSIGNED, HEREBY CERTIFY THAT THIS PLAT IS CORRECT TO THE BEST OF MY KNOWLEDGE AND BELIEF AND SHOWS ALL THE INFORMATION REQUIRED BY LAW AND THE REGULATIONS ISSUED AND PRESCRIBED BY THE DEPARTMENT OF ENVIRONMENTAL PROTECTION.

Signed: Stephen Clarke  
 L.A. REG. #21878  
 R.P.E.: #21878 L.L.S.: \_\_\_\_\_

PLACE SEAL HERE

(+) DENOTES LOCATION OF WELL ON UNITED STATES TOPOGRAPHIC MAPS  
**WVDEP**  
**OFFICE OF OIL & GAS**  
 601 57TH STREET  
 CHARLESTON, WV 25304



DATE: **September 23, 2013**  
 OPERATOR'S WELL #: **10 Brine Well**  
 API WELL #: **47 - 051 - 00443**  
 STATE COUNTY PERMIT

Well Type:  Oil  Waste Disposal  Production  Deep  
 Gas  Liquid Injection  Storage  Shallow

WATERSHED: Ohio River ELEVATION: 635.7

COUNTY/DISTRICT: Marshall/Franklin QUADRANGLE: New Martinsville, WV-OHIO

SURFACE OWNER: Axiall Corporation ACREAGE: 5.52

OIL & GAS ROYALTY OWNER: Axiall Corporation ACREAGE: 5.52

DRILL  CONVERT  DRILL DEEPER  REDRILL  FRACTURE OR STIMULATE   
 PLUG OFF OLD FORMATION  PERFORATE NEW FORMATION  PLUG & ABANDON   
 CLEAN OUT & REPLUG  OTHER CHANGE  (SPECIFY): Seal Casing

TARGET FORMATION: Salina ESTIMATED DEPTH: 6835.5 Feet

WELL OPERATOR Axiall Corporation DESIGNATED AGENT J. Thomas Horan  
 Address P.O. Box 191 Address P.O. Box 191  
 City New Martinsville State WV Zip Code 26155 City New Martinsville State WV Zip Code 26155

09/27/2013

