

LATITUDE 40°-00'

3,040'

3,490'

FREZZA & DEMARCO
SURFACE PROPERTY
SURF = 121 ACRES ±

TOPO LOCATION
7.5

ACTUAL LOCATION
GAS WELL # 33

FREZZA & DEMARCO
SURFACE PROPERTY
SURF = 138 ACRES ±

McCASLAND HILL ROAD

TURKEY RUN



LONGITUDE 80°-32'-30"

(+) DENOTES LOCATION OF WELL ON UNITED STATES TOPOGRAPHIC MAPS

FILE NO. GW # 33
DRAWING NO. 1
SCALE 1" = 500'
MINIMUM DEGREE OF ACCURACY 1 in 5000
PROVEN SOURCE OF ELEVATION Company Survey

I, THE UNDERSIGNED, HEREBY CERTIFY THAT THIS PLAT IS CORRECT TO THE BEST OF MY KNOWLEDGE AND BELIEF AND SHOWS ALL THE INFORMATION REQUIRED BY LAW AND THE REGULATIONS ISSUED AND PRESCRIBED BY THE DEPARTMENT OF ENERGY.

(Signed) David Scott Rice 8/23/96
R.P.E. 10097 L.L.S.



STATE OF WEST VIRGINIA
DEPARTMENT OF ENERGY
OIL AND GAS DIVISION



DATE August 22, 19 96
OPERATOR'S WELL NO. col. Gas L-4220
API WELL NO. Consol Coal # 3
47 051 00529-P
STATE COUNTY PERMIT

WELL TYPE: OIL GAS LIQUID INJECTION WASTE DISPOSAL
DRY HOLE OF GAS PRODUCTION STORAGE DEEP SHALLOW ABANDONED
LOCATION ELEVATION 4100 WATERSHED Turkey Run
DISTRICT Sand Hill COUNTY Marshall
QUADRANGLE Majorsville
SURFACE OWNER Frezza & Demarco ACREAGE 121
OIL & GAS ROYALTY OWNER _____ LEASE ACREAGE _____


LEASE NO. _____
PROPOSED WORK: DRILL CONVERT DRILL DEEPER REDRILL FRACTURE OR
STIMULATE PLUG OFF OLD FORMATION PERFORATE NEW
FORMATION OTHER PHYSICAL CHANGE IN WELL (Specify) Plug Well

PLUG AND ABANDON CLEANOUT AND REPLUG
TARGET FORMATION _____ ESTIMATED DEPTH _____
WELL OPERATOR Consolidation Coal Company DESIGNATED AGENT Bert Shelek, Jr
ADDRESS Shoemaker Mine R.D.#4 Box 425 ADDRESS R.D.#4 Box 425 moundsville, WV 26041

AUG 30 1996

COUNTY NAME
Marshall

PERMIT

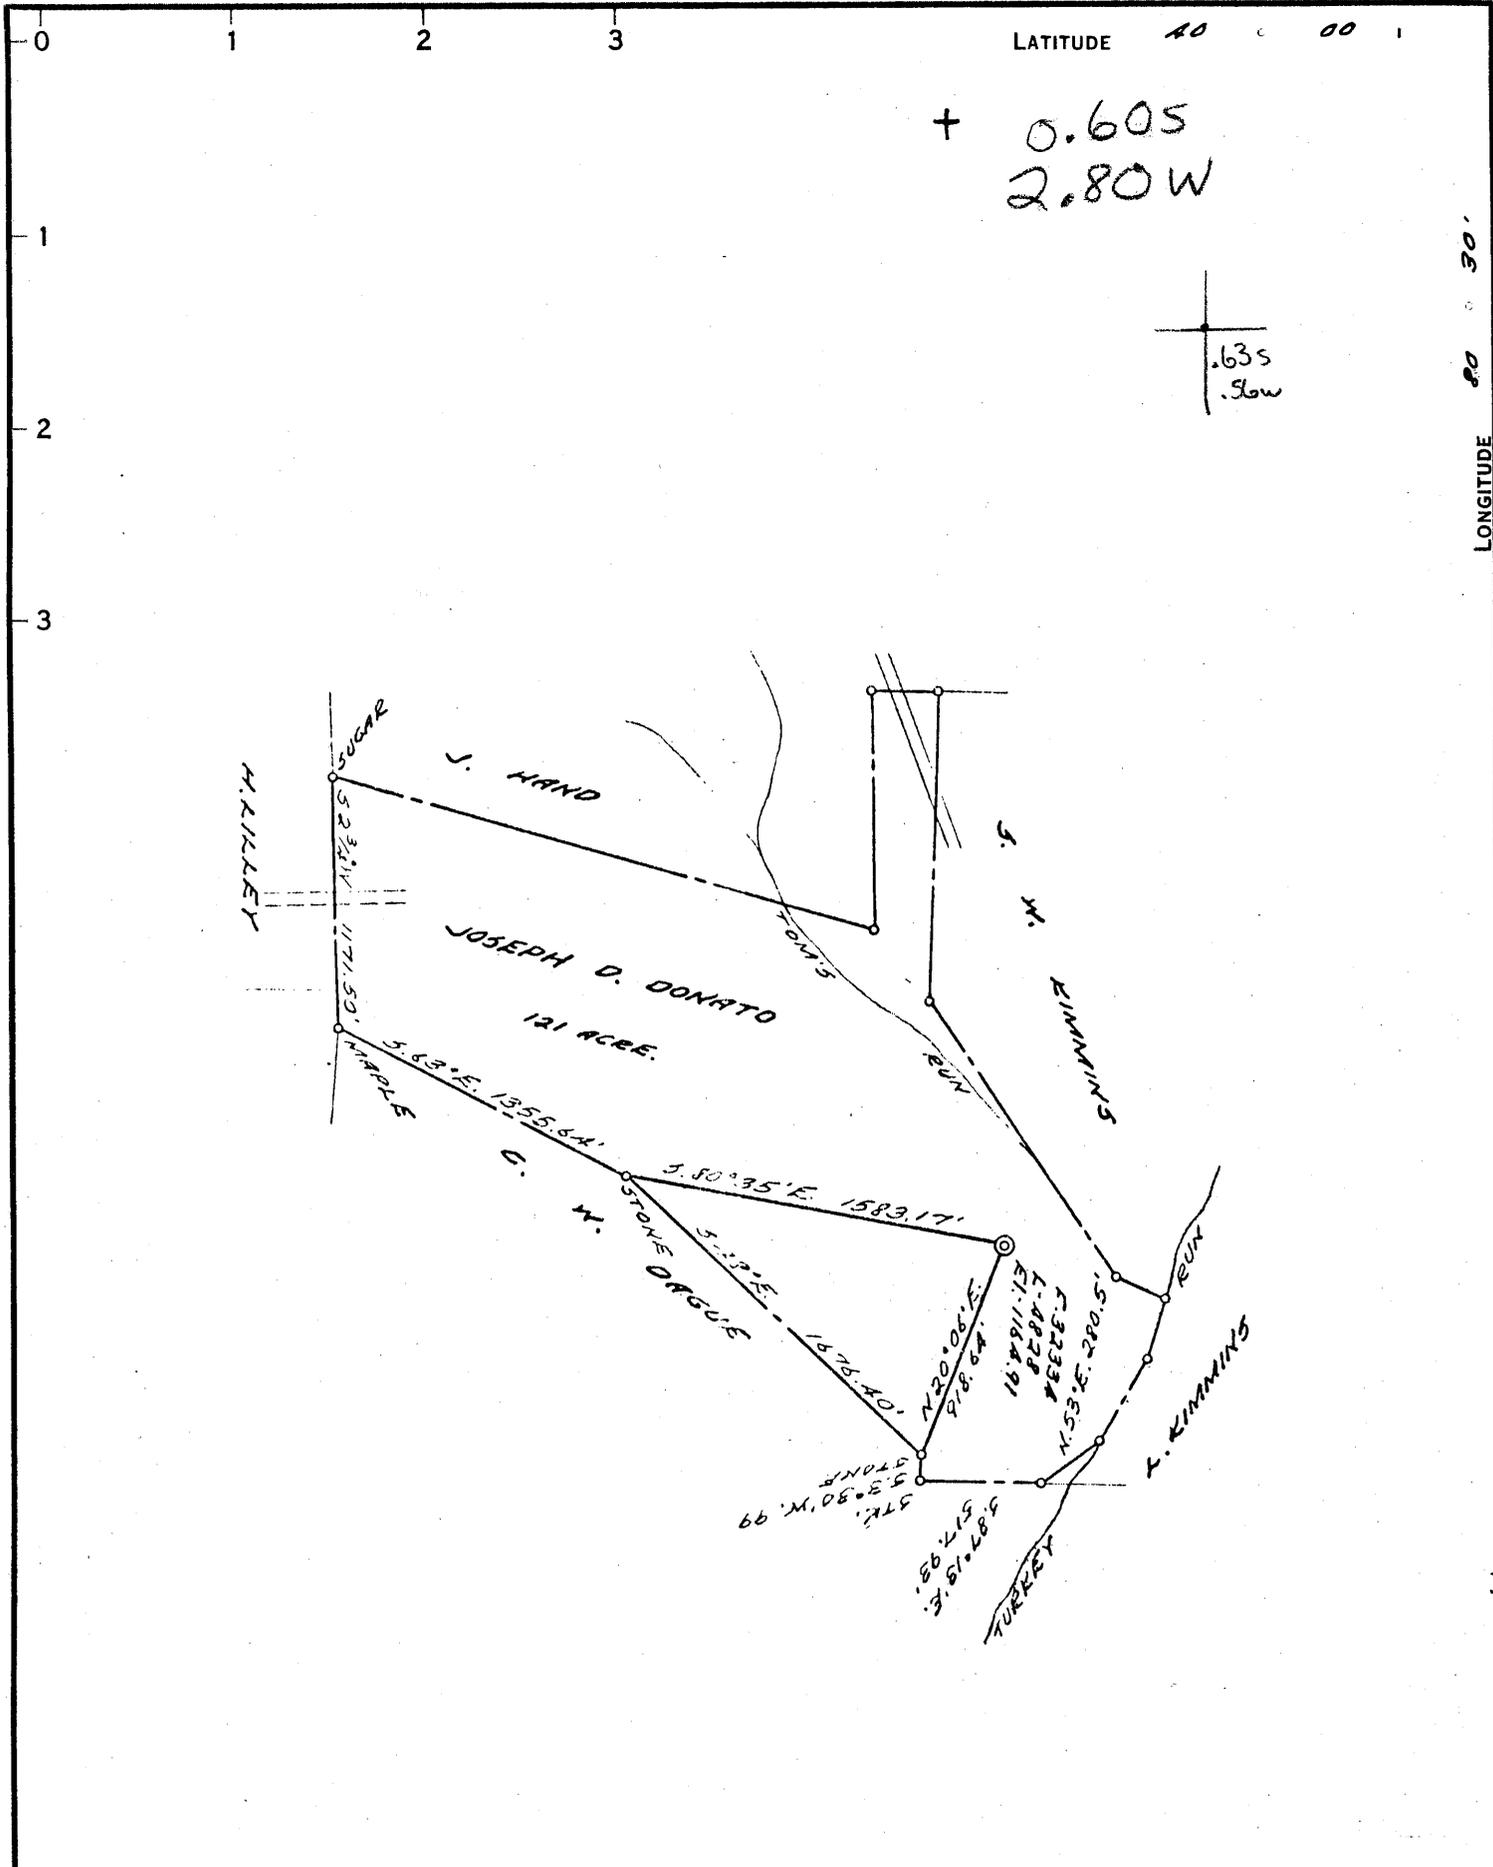

COAL OWNED BY FINLEY CO., CONSOLIDATION COAL CO., EMERALD COAL CO.

- NEW LOCATION
- RECONDITION
- DRILL DEEPER
- ABANDONMENT

"I, the undersigned, hereby certify that this map is correct to the best of my knowledge and belief and shows all the information required by paragraph 6 of the rules and regulations of the oil and gas section of the mining laws of West Virginia."
 Minimum degree of accuracy is one part in 200'

Signed Robert M. Hill

COMPANY THE MANUFACTURERS LIGHT & HEAT CO.
 ADDRESS 800 UNION TRUST BLDG., PGH. PA.
 FARM JOSEPH D. DONATO
 MAP 0-25-A ACRES 121 LEASE NO. 24633
 WELL (FARM) NO. 1 SERIAL NO. 4828
 ELEVATION (SPIRIT LEVEL) 1164.91'
 QUADRANGLE CAMERON - NE
 COUNTY MARSHALL DISTRICT SANDHILL
 POINT OF PROVEN ELEVATION STONE CHURCH ROAD
INTERSECTION, DALLAS, W. VA. 1375.0'
 FILE NO. _____ DRAWING NO. Y-28-35
 DATE 9 AUGUST 1965 SCALE 1" = 800'

STATE OF WEST VIRGINIA
 DEPARTMENT OF MINES
 OIL AND GAS DIVISION
 CHARLESTON
 WELL LOCATION MAP
 FILE NO. MARS-527

+ DENOTES LOCATION OF WELL ON UNITED STATES TOPOGRAPHIC MAPS. SCALE 1 TO 62,500. LATITUDE AND LONGITUDE LINES BEING REPRESENTED BY BORDER LINES AS SHOWN.
 - DENOTES ONE INCH SPACES ON BORDER LINE OF ORIGINAL TRACING.

AFFIDAVIT OF PLUGGING AND FILLING WELL

AFFIDAVIT SHOULD BE MADE IN TRIPLICATE, one copy mailed to the Division, one copy to be retained by the Well Operator and the third copy (and extra copies if required) should be mailed to each coal operator at their respective addresses.

Consol Inc.
Coal Operator or Owner
Route 4, Box 425, Moundsville, WV 26041
Address

Coal Operator or Owner
Address

Michael Frezza III
Lease or Property Owner
RD 1, Box 74, Dallas, WV 26036
Address

Consol Inc.
Name of Well Operator
Route 4, Box 425, Moundsville, WV 26041
Complete Address

September 19, 19 96

WELL AND LOCATION

Sandhill District

Marshall County

WELL NO. MARS 527

Michael Frezza III Farm

STATE INSPECTOR SUPERVISING PLUGGING Randall Mick

AFFIDAVIT

STATE OF WEST VIRGINIA,
County of Harrison

ss:

George R. Gore and G. Andrew Lang

being first duly sworn according to law depose and say that they are experienced in the work of plugging and filling oil and gas wells and were employed by Consolidation Coal Company, well operator, and participated in the work of plugging and filling the above well, that said work was commenced on the 7th day of September, 19 96, and that the well was plugged and filled in the following manner:

Sand or Zone Record Formation	Filling Material	Plugs Used Size & Kind	Casing	
			CSG PULLED	CSG LEFT IN
Cleaned hole with 7 7/8" bit to 900'. 8 5/8" casing remaining in hole from 865' to unknown. Shot 8 5/8" casing with 10 shots from 900' to 890'. 10 3/4" casing remaining in hole from 105' to 709'. Shot 10 3/4" casing 10 shots from 695' to 685' and 10 shots at 620' to 610'. 10 3/4" casing remaining in coal seam section milled from 642' to 663'. Cemented hole from 900' back to surface solid using 342 sacks of poz mix and 150 sacks of thixotropic cement as follows: Sent cement plug from 900' to 500' with thixotropic cement. Sent cement plug from 500' to surface with poz mix. Cement did circulate. Used 2000 gallons of mud flush.	8 5/8" 10 3/4" 13 3/8"	-0- 105' -0-	unknown 709' 67'	
TOTAL SOLID CEMENT PLUG:	900 feet			
Coal Seams			Description of Monument	
(Name) Pittsburgh	653' to 659'		Engraved steel plate stating:	
(Name)			Consolidation Coal Co.	
(Name)			Well #MARS 527	
(Name)			Permit #47-51-00527-P	

and that the work of plugging and filling said well was completed on the 16th day of September, 19 96.

And further deponents saith not.

Sworn to and subscribed before me this 19th day of September, 19 96.

NOTARY PUBLIC
STATE OF WEST VIRGINIA
Charlotte
Mt. Clare, WV 26408
My commission expires June 29, 1999

My commission expires:

June 29, 1999

Permit No. 47-51-00527-P