

9460'
LATITUDE 39 45'00"

LONGITUDE 80 35'00"
5030'

LAT.=39°44'10.58"
LONG.=80°37'00.45"

UTM METERS (NAD83)
N-4398556.98
E-532836.07

7.5 LOC.

ZACHARY BLAIR
DEED BOOK 584 PAGE 123
TAX MAP 19 PARCEL 35

DONALD ROMACK
DEED BOOK 456 PAGE 205
TAX MAP 19 PARCEL 36

THOMAS BUKOSKY
DEED BOOK 621 PAGE 701
TAX MAP 19 PARCEL 9

WELL #2993

JAMES MORGAN
DEED BOOK 409 PAGE 89
TAX MAP 28 PARCEL 3

431'
N 82°24' E
FENCE POST
N 82°27' W
543'
FENCE POST

47-050-0760
WELL ROAD
SECONDARY ROUTE 74/2

MASON DIXON FARMS, LLC
DEED BOOK 646 PAGE 103
TAX MAP 28 PARCEL 2

SCOTT HARLAN
DEED BOOK 636 PAGE 225
TAX MAP 28 PARCEL 1

LAUREL RUN


JAMES MORGAN
DEED BOOK 409 PAGE 89
TAX MAP 28 PARCEL 4

(+) DENOTES LOCATION OF WELL ON UNITED STATES TOPOGRAPHIC MAPS

FILE No 13-100-017
DRAWING No. 13-100-017
SCALE 1"=500'
MINIMUM DEGREE OF ACCURACY 1:200
PROVEN SOURCE OF ELEVATION TRIMBLE PRO XH
GPS UNIT

I THE UNDERSIGNED, HEREBY CERTIFY THAT THIS PLAT IS CORRECT TO THE BEST OF MY KNOWLEDGE AND BELIEF AND SHOWS ALL THE INFORMATION REQUIRED BY LAW AND THE REGULATIONS ISSUED AND PRESCRIBED BY THE DIVISION OF ENVIRONMENTAL PROTECTION.

(SIGNED) Jason L. Woods 2-25-13
JASON L. WOODS PS #2174

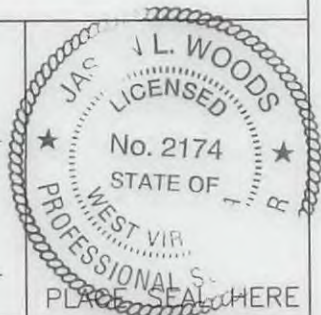

STATE OF WEST VIRGINIA
DIVISION OF ENVIRONMENTAL PROTECTION
OFFICE OF OIL AND GAS
NITRO, WV



DATE FEBRUARY 22 2013
OPERATOR'S WELL No. 2993
API WELL No.

WELL TYPE: OIL GAS LIQUID INJECTION WASTE DISPOSAL STATE 47 COUNTY 051 PERMIT 00608R
(IF "GAS") PRODUCTION STORAGE DEEP SHALLOW
LOCATION: ELEVATION 1089 WATER SHED LAUREL FORK
DISTRICT LIBERTY COUNTY MARSHALL


SURFACE OWNER MASON DIXON FARMS, LLC ACREAGE 32
OIL & GAS ROYALTY OWNER O. E. BURGE LEASE ACREAGE 32
LEASE No. 5454

PROPOSED WORK: DRILL CONVERT DRILL DEEPER REDRILL FRACTURE OR STIMULATE PLUG OFF OLD FORMATION PERFORATE NEW FORMATION OTHER PHYSICAL CHANGE IN WELL (SPECIFY) ACIDIZE

PLUG AND ABANDON CLEAN OUT AND REPLUG
TARGET FORMATION BIG INJUN ESTIMATED DEPTH 1970
WELL OPERATOR COLUMBIA GAS TRANSMISSION, LLC DESIGNATED AGENT PAUL AMICK
ADDRESS PO BOX 1273, CHARLESTON, WV ADDRESS P.O. BOX 1273, CHARLESTON W.V.
25325-1273 25325-1273

06/07/2013

FORM IV-6 (8-78)

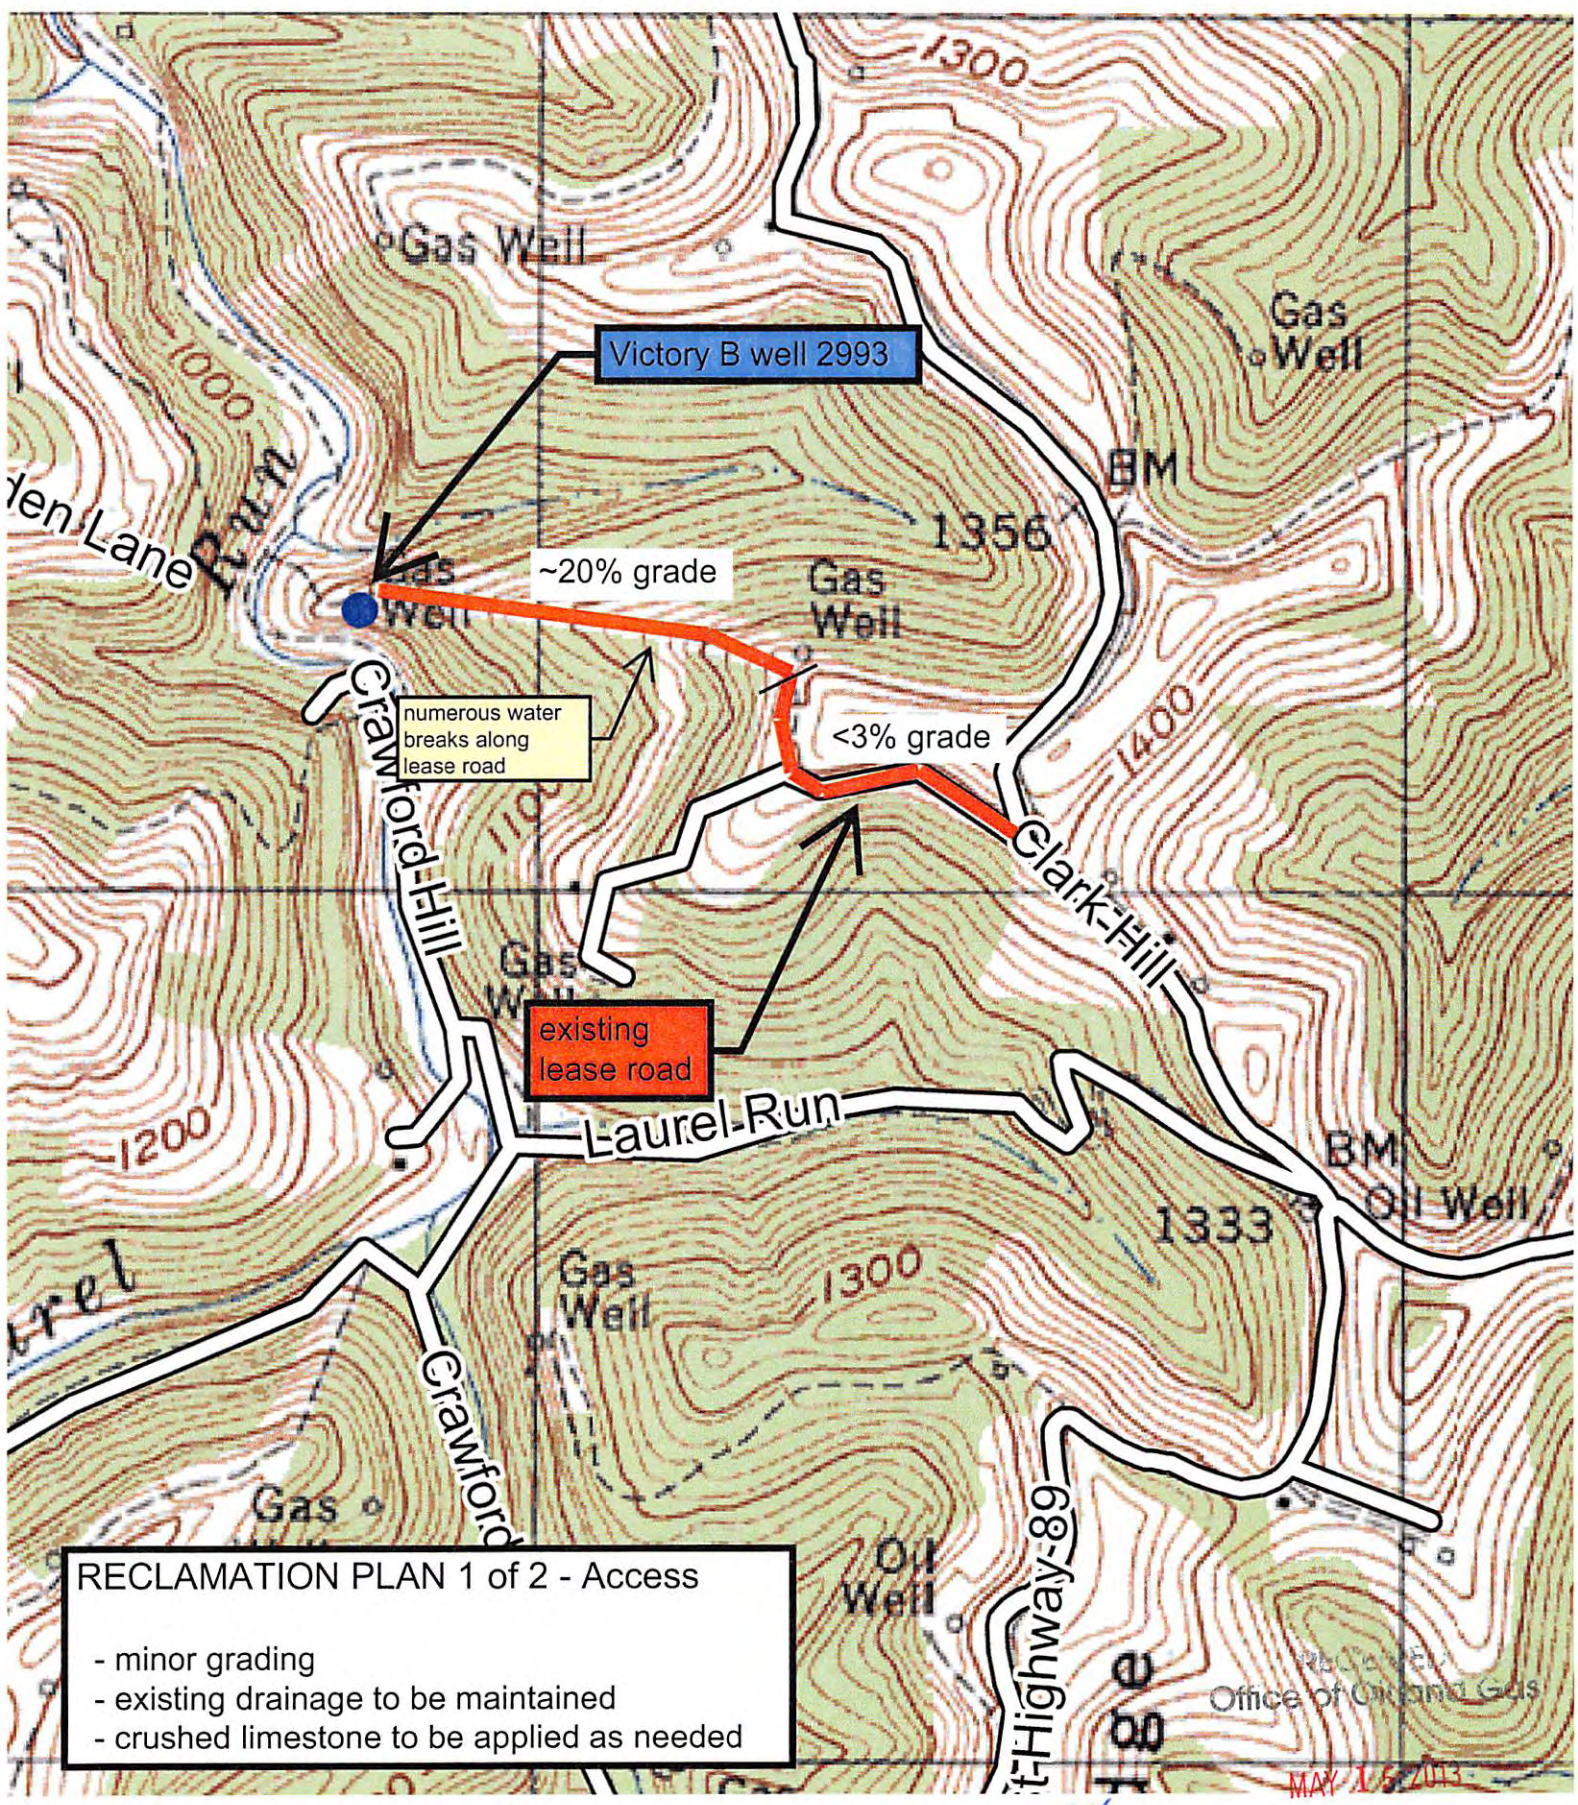

RECLAMATION PLAN 1 of 2 - Access

- minor grading
- existing drainage to be maintained
- crushed limestone to be applied as needed

Office of Oil and Gas

MAY 15 2013

WPH
5-1-13