


LATITUDE 39°50'00"

LONGITUDE 80°40'00"

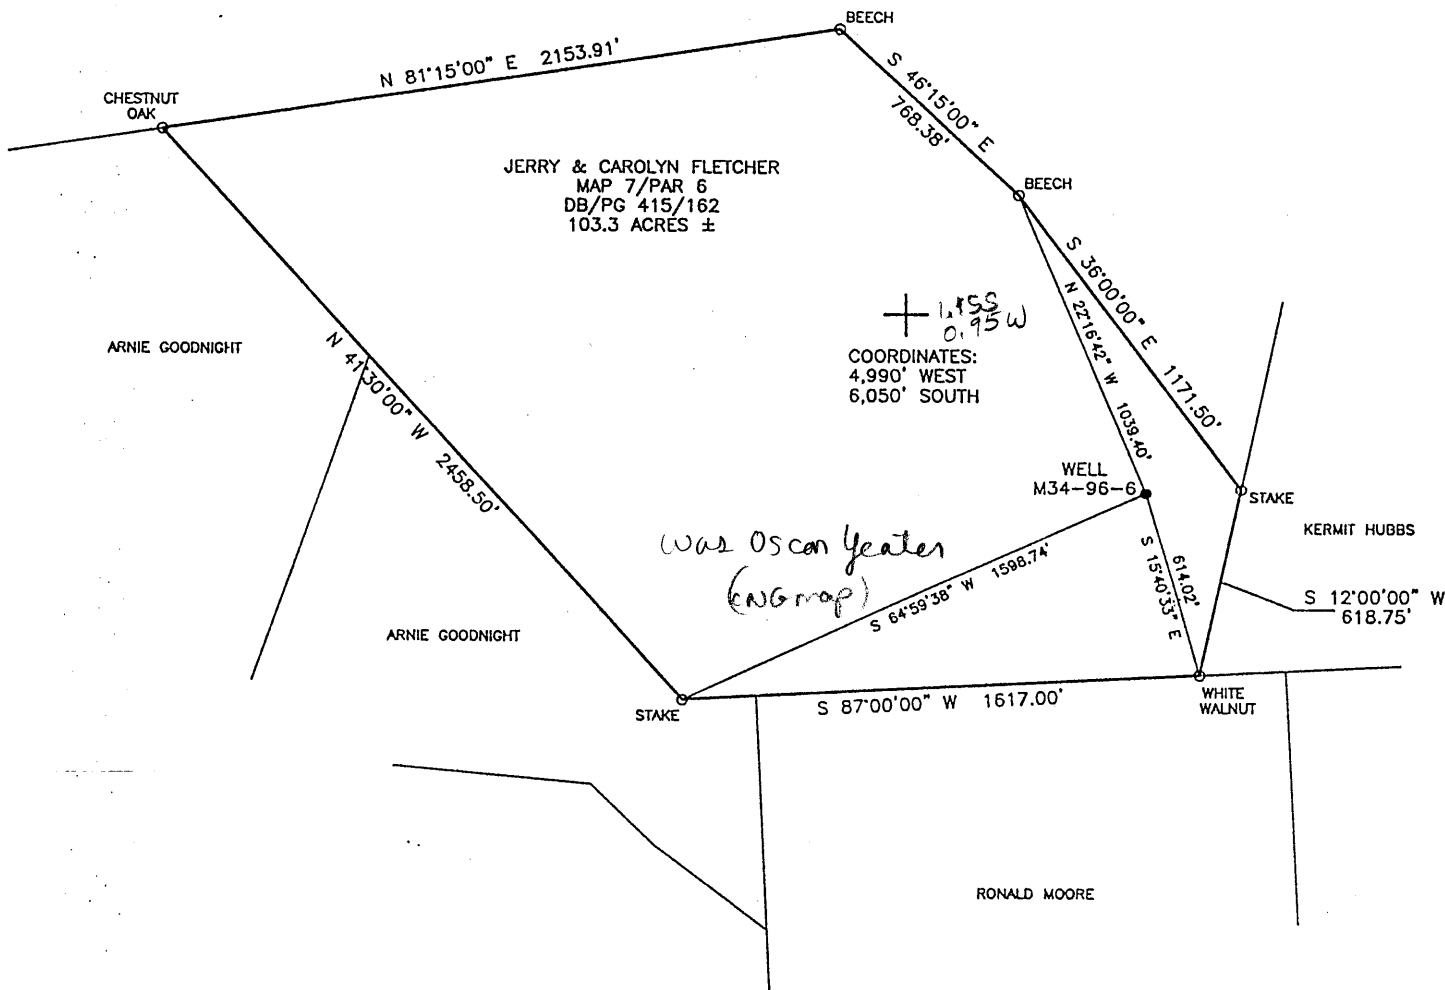


(+) DENOTES LOCATION OF WELL ON UNITED STATES TOPOGRAPHIC MAPS

FILE NO. \_\_\_\_\_  
 DRAWING NO. \_\_\_\_\_  
 SCALE 1" = 600'  
 MINIMUM DEGREE OF ACCURACY 1 IN 2,500  
 PROVEN SOURCE OF ELEVATION USGS MONUMENT EASTON 1,482'

I THE UNDERSIGNED, HEREBY CERTIFY THAT THIS PLAT IS CORRECT TO THE BEST OF MY KNOWLEDGE AND BELIEF AND SHOWS ALL THE INFORMATION REQUIRED BY LAW AND THE REGULATIONS ISSUED AND PRESCRIBED BY THE DEPARTMENT OF ENERGY.

(SIGNED) *William P. Foley*  
 WILLIAM P. FOLEY  
 R.P.C.E. #4449 P.S. #1095

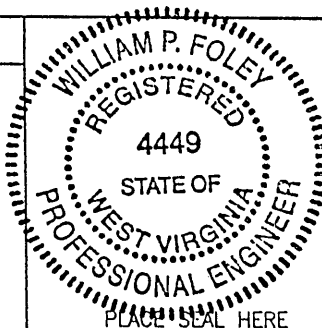

STATE OF WEST VIRGINIA  
 DIVISION OF ENVIRONMENTAL PROTECTION  
 OFFICE OF OIL AND GAS  
 #10 McJUNKIN ROAD  
 NITRO, WV 25143-2506

BLUE MOUNTAIN ENGINEERING  
 58 WADESTOWN PIKE  
 BURTON, WV 26562  
 PHONE: (304) 662-6486

DATE OCTOBER 12, 1998  
 OPERATOR'S WELL NO. UNKNOWN (in P.S.)  
 API WELL NO. \_\_\_\_\_

WELL TYPE: OIL \_\_\_ GAS \_\_\_ LIQUID INJECTION \_\_\_ WASTE DISPOSAL \_\_\_  
 UNKNOW X (IF "GAS,") PRODUCTION \_\_\_ STORAGE \_\_\_ DEEP \_\_\_ SHALLOW \_\_\_ ABANDONED X  
 LOCATION: ELEVATION 1,146' WATER SHED LOWER BOWMAN RUN was: 051 70643  
 DISTRICT MEADE COUNTY MARSHALL

QUADRANGLE GLEN EASTON WV 7.5'  
 SURFACE OWNER JERRY & CAROLYN FLETCHER ACREAGE 103.3 ±  
 OIL & GAS ROYALTY OWNER \_\_\_\_\_ LEASE ACREAGE \_\_\_\_\_  
 LEASE NO. \_\_\_\_\_

PROPOSED WORK: DRILL \_\_\_ CONVERT \_\_\_ DRILL DEEPER \_\_\_ REDRILL \_\_\_ FRACTURE OR  
 STIMULATE \_\_\_ PLUG OFF OLD FORMATION \_\_\_ PERFORATE NEW  
 FORMATION \_\_\_ OTHER PHYSICAL CHANGE IN WELL (SPECIFY) \_\_\_\_\_

PLUG AND ABANDON \_\_\_ CLEAN OUT AND REPLUG X  
 TARGET INFORMATION \_\_\_\_\_ ESTIMATED DEPTH \_\_\_\_\_  
 WELL OPERATOR MCELROY COAL CO. DESIGNATED AGENT MICHELE O'NEIL  
 ADDRESS RD #4, BOX 425 ADDRESS RD #4, BOX 425  
MOUNDSVILLE, WV 26041 MOUNDSVILLE, WV 26041

*File 1922 P. 1000  
 for future  
 more work*

MAX 0839-P

WR-38  
01-Nov-98

API # 47- 51-00839-P

STATE OF WEST VIRGINIA  
DIVISION OF ENVIRONMENTAL PROTECTION  
SECTION OF OIL AND GAS

AFFIDAVIT OF PLUGGING AND FILLING WELL

AFFIDAVIT SHOULD BE IN TRIPLICATE, one copy mailed to the Division, on copy to be retained by the Well Operator and the third copy (and extra copies if required) should be mailed to each coal operator at their respective addresses.

Farm name: FLETCHER, JERRY & CAROLYN Operator Well No.:96-6 (M-34)

LOCATION: Elevation: 1,146.00 Quadrangle: GLEN EASTON  
District: MEADE County: MARSHALL  
Latitude: 6050 Feet South of 39 Deg. 50 Min. 0 Sec.  
Longitude 4990 Feet West of 80 Deg. 40 Min. 0 Sec.

Well Type: OIL \_\_\_\_\_ GAS XXX Drill Out/Replug \_\_\_\_\_

Company: McElroy Coal Company  
RD#4 Box 425  
Moundsville, WV 26041

Coal Operator SAME  
or Owner \_\_\_\_\_

Agent: Michele O'Neil

Coal Operator RECEIVED  
or Owner UNSECTURED GAS  
Permitting

Permit Issued: 11/04/98

AFFIDAVIT

FEB 08 1999

STATE OF WEST VIRGINIA,  
County of Marshall

ss: 55-0739146

WV Division of  
Environmental Protection

Greg Laughlin and Deon Proctor being first duly sworn according to law depose and say that they are experience in the work of plugging and filling oil and gas wells and were employed by the above named well operator, and participated in the work of plugging and filling the above well, and Randal Mick Oil and Gas Inspector representing the Director, say that said work was commenced on the 14th day of December, 1998, and that the well was plugged and filled in the following manner:

TYPE	FROM	TO	PIPE REMOVED	LEFT
Class A w/D-500&D-600 Gas	2697	1271	10 3/4" 0	163
Block Cement			From 988' to 1151'	
Class A w/ 2% Prehydrated	1271	1054		
Gel				
RFC Expanding Cement w/ 2% Calicum Chloride	1054	651		
Class A w/ 2% Prehydrated	651	Surface		
Gel				

Description of monument: 2' x 1' Buried 3' Below Surface  
and that the work of plugging and filling said well was completed on the 20th day of January, 1999.

And further deponents saith not.

Sworn and subscribe before me this 28th day of January, 1999  
My commission expires: 12-24-2006



OFFICIAL SEAL  
NOTARY PUBLIC  
STATE OF WEST VIRGINIA  
HELEN M. SAVOLDI  
1408 High Street  
Berwood, West Virginia 26031  
My Commission Expires Dec. 24, 2006

Oil and Gas Inspector: \_\_\_\_\_

Greg Laughlin  
Deon D. Proctor  
Helen M. Savoldi  
Notary Public

AUG 16 1999

MAR 5 0839-P