

SURFACE HOLE DEC. LONG: 80.617213
 SURVEYED LONG: 80° 37' 02.0"

9,520'





Latitude: 39° 57' 30" (NAD27)

Longitude: 80° 35' 00" (NAD27)

TOP HOLE (UTM NAD 83) N) 4418626.7 E) 532731.2	A) JOHN W. AND GLADYS C. LOVELL 15-8-45.2 LEASE NUMBER 6 0.52 AC
	B) JAMES J. AND MARY E. ANDENORA 15-8-45.1 LEASE NUMBER 7 0.33 AC
	C) JAMES J. AND MARY E. ANDENORA 15-14-6.1 LEASE NUMBER 8 0.18 AC

BOTTOM HOLE (UTM NAD 83)
N) 4416768.6
E) 533408.0

NO WATER WELLS WERE FOUND WITHIN 250' OF THE CENTER OF WELL PAD

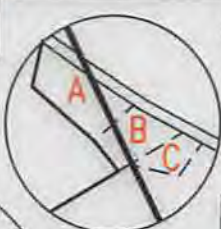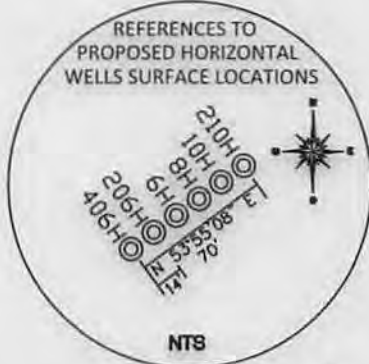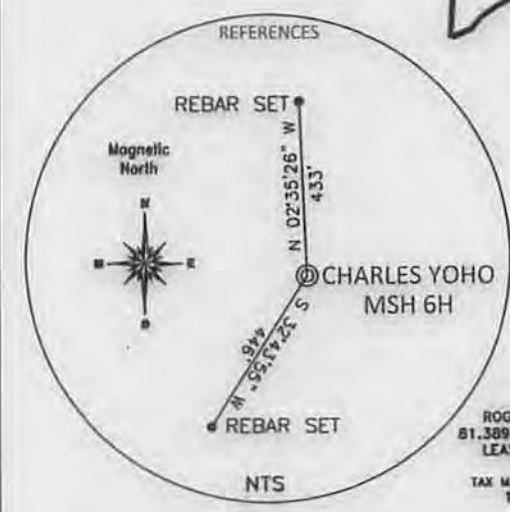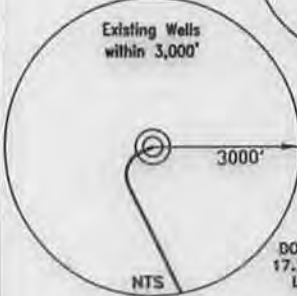

REFERENCE NOTES
 Boundaries as shown taken from deeds, tax maps and field locations. A full boundary survey is not expressed nor implied. All bearings are based on true north. Ownership taken from public records Marshall County, West Virginia JUNE 2013
 State Plane Coordinates & NAD 83 Lat/Long by differential submeter mapping grade GPS
 Drafted by: E.A.M.

①	N 88°47'23" W 951'
②	S 87°25'26" W 930'
③	S 30°21'54" W 672'

FILE #: CHE 119
 DRAWING #: 2275
 SCALE: PLAT - 1" = 1200'
 TICK MARK - 1" = 2000'
 MINIMUM DEGREE OF ACCURACY: 1/200
 PROVEN SOURCE OF ELEVATION: SUBMETER MAPPING GRADE GPS

I, THE UNDERSIGNED, HEREBY CERTIFY THAT THIS PLAT IS CORRECT TO THE BEST OF MY KNOWLEDGE AND BELIEF AND SHOWS ALL THE INFORMATION REQUIRED BY LAW AND THE REGULATIONS ISSUED AND PRESCRIBED BY THE DEPARTMENT OF ENVIRONMENTAL PROTECTION.
 Signed: _____
 L.L.S. #2124 : Ernest J. Benchek III



(+) DENOTES LOCATION OF WELL ON UNITED STATES TOPOGRAPHIC MAPS WVDEP
 OFFICE OF OIL & GAS
 601 57TH STREET
 CHARLESTON, WV 25304

Well Type: Oil Waste Diposal Production Deep
 Gas Liquid Injection Storage Shallow

WATERSHED: WHEELING CREEK
 COUNTY/DISTRICT: MARSHALL/WEBSTER
 SURFACE OWNER: DOROTHY L. YOHO
 OIL & GAS ROYALTY OWNER: DOROTHY L. YOHO
 LEASE NUMBERS: _____

DATE: OCTOBER 14, 2013
 OPERATOR'S WELL #: CHARLES YOHO MSH 6H
 API WELL #: 47 51 1729 H6A
 STATE COUNTY PERMIT

ELEVATION: 1330'
 QUADRANGLE: MAJORSVILLE, WV
 ACREAGE: 84.25 +/-
 ACREAGE: 357.91 +/-

TARGET FORMATION: MARCELLUS
 WELL OPERATOR: CHESAPEAKE APPALACHIA, LLC
 ADDRESS: PO BOX 18496
 CITY: OKLAHOMA CITY STATE: OK ZIP CODE: 73154-0496


ESTIMATED DEPTH: TVD: 6,661' TMD: 12,960'
 DESIGNATED AGENT: ERIC GILLESPIE
 ADDRESS: PO BOX 6070
 CITY: CHARLESTON STATE: WV ZIP CODE: 25301

DRILL CONVERT DRILL DEEPER REDRILL FRACTURE OR STIMULATE
 PLUG OFF FORMATION PERFORATE NEW FORMATION PLUG & ABANDON
 CLEAN OUT & REPLUG OTHER CHANGE (SPECIFY): _____

SURFACE HOLE DEC. LAT: 39.917026
 SURVEYED LAT: 39° 55' 01.3"

02/21/2014

WELL NAME: CHARLES YOHO MSH 6H
QUAD: MAJORSVILLE WV

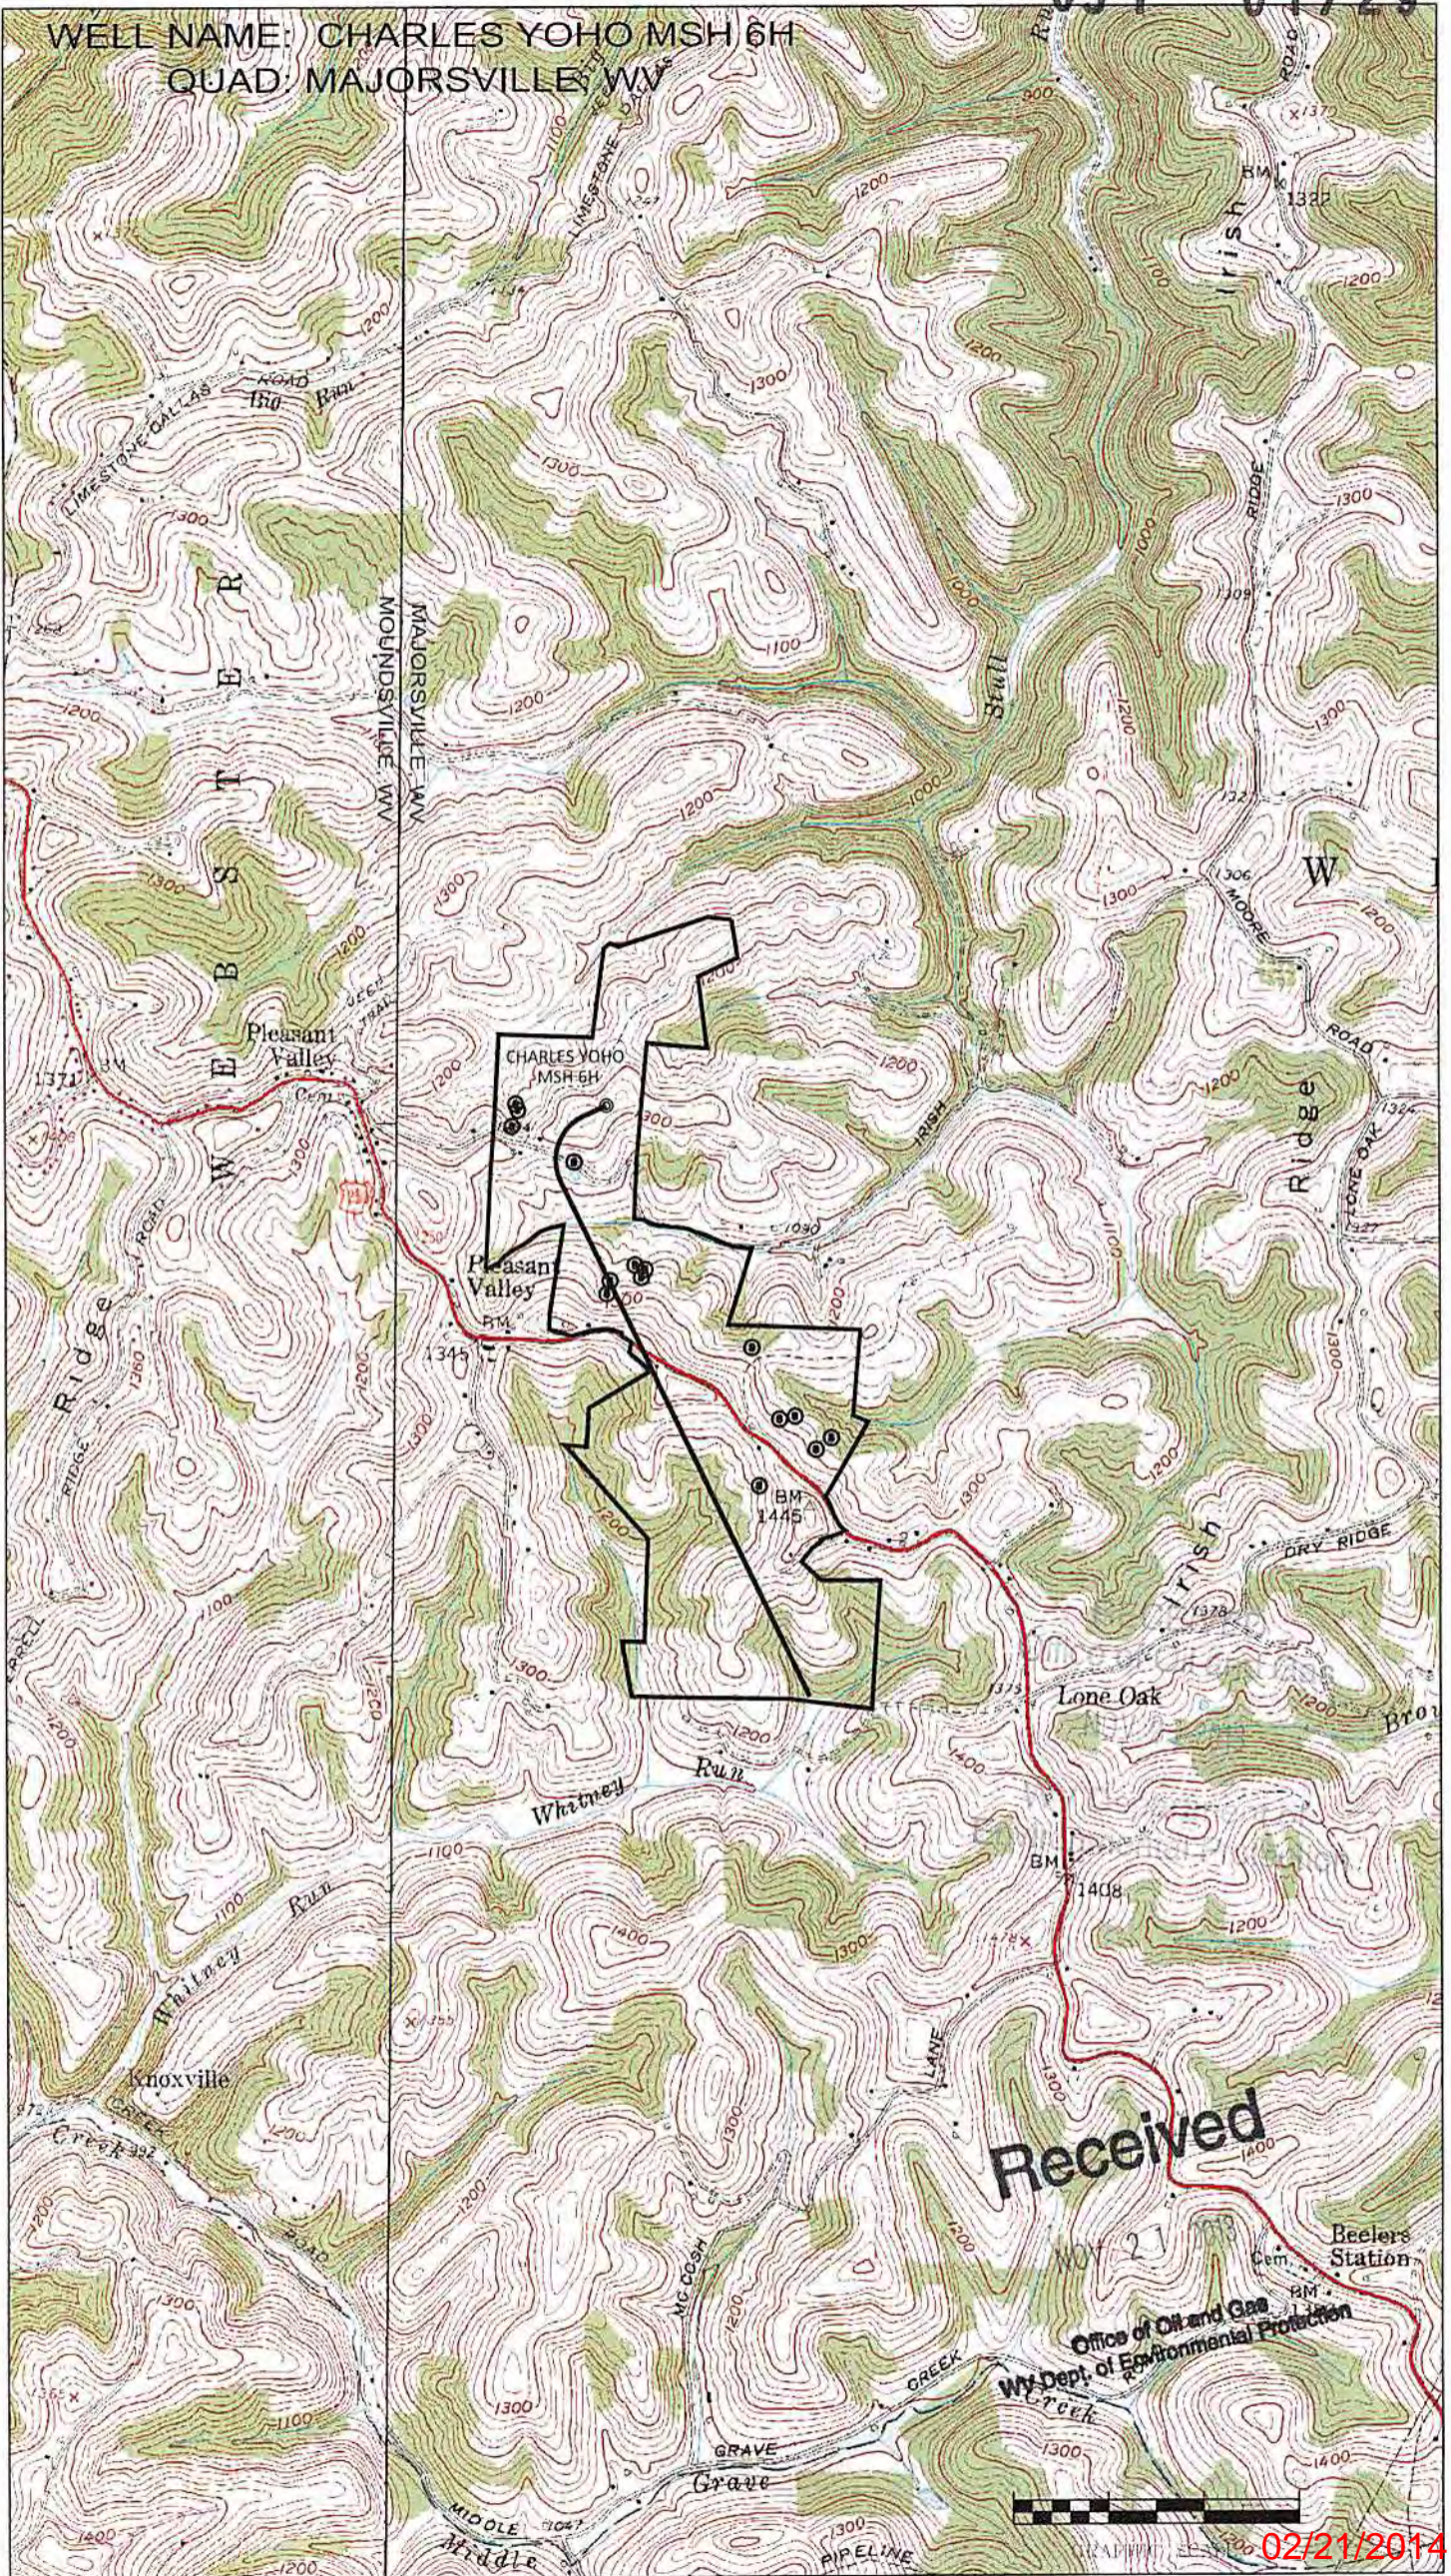

Received

NOV 27
Office of Oil and Gas
WV Dept. of Environmental Protection



02/21/2014