

EAGLE NATRIUM, LLC

11.69 AC. ±

WELL NO. BW 20

NAD '83 LATITUDE 39°45'00"

NAD '83 LONGITUDE 80°50'00"

WELL NO. BW 20
STATE PLANE COORDINATES
NORTH ZONE (NAD '83)


N. 451,318.21
E. 1,592,493.81

LAT=(N) 39.731419
LONG=(W) 80.837001

UTM (NAD '83)(METERS)

N. 4,397,960.789
E. 513,967.884

NAD '83 GRID NORTH

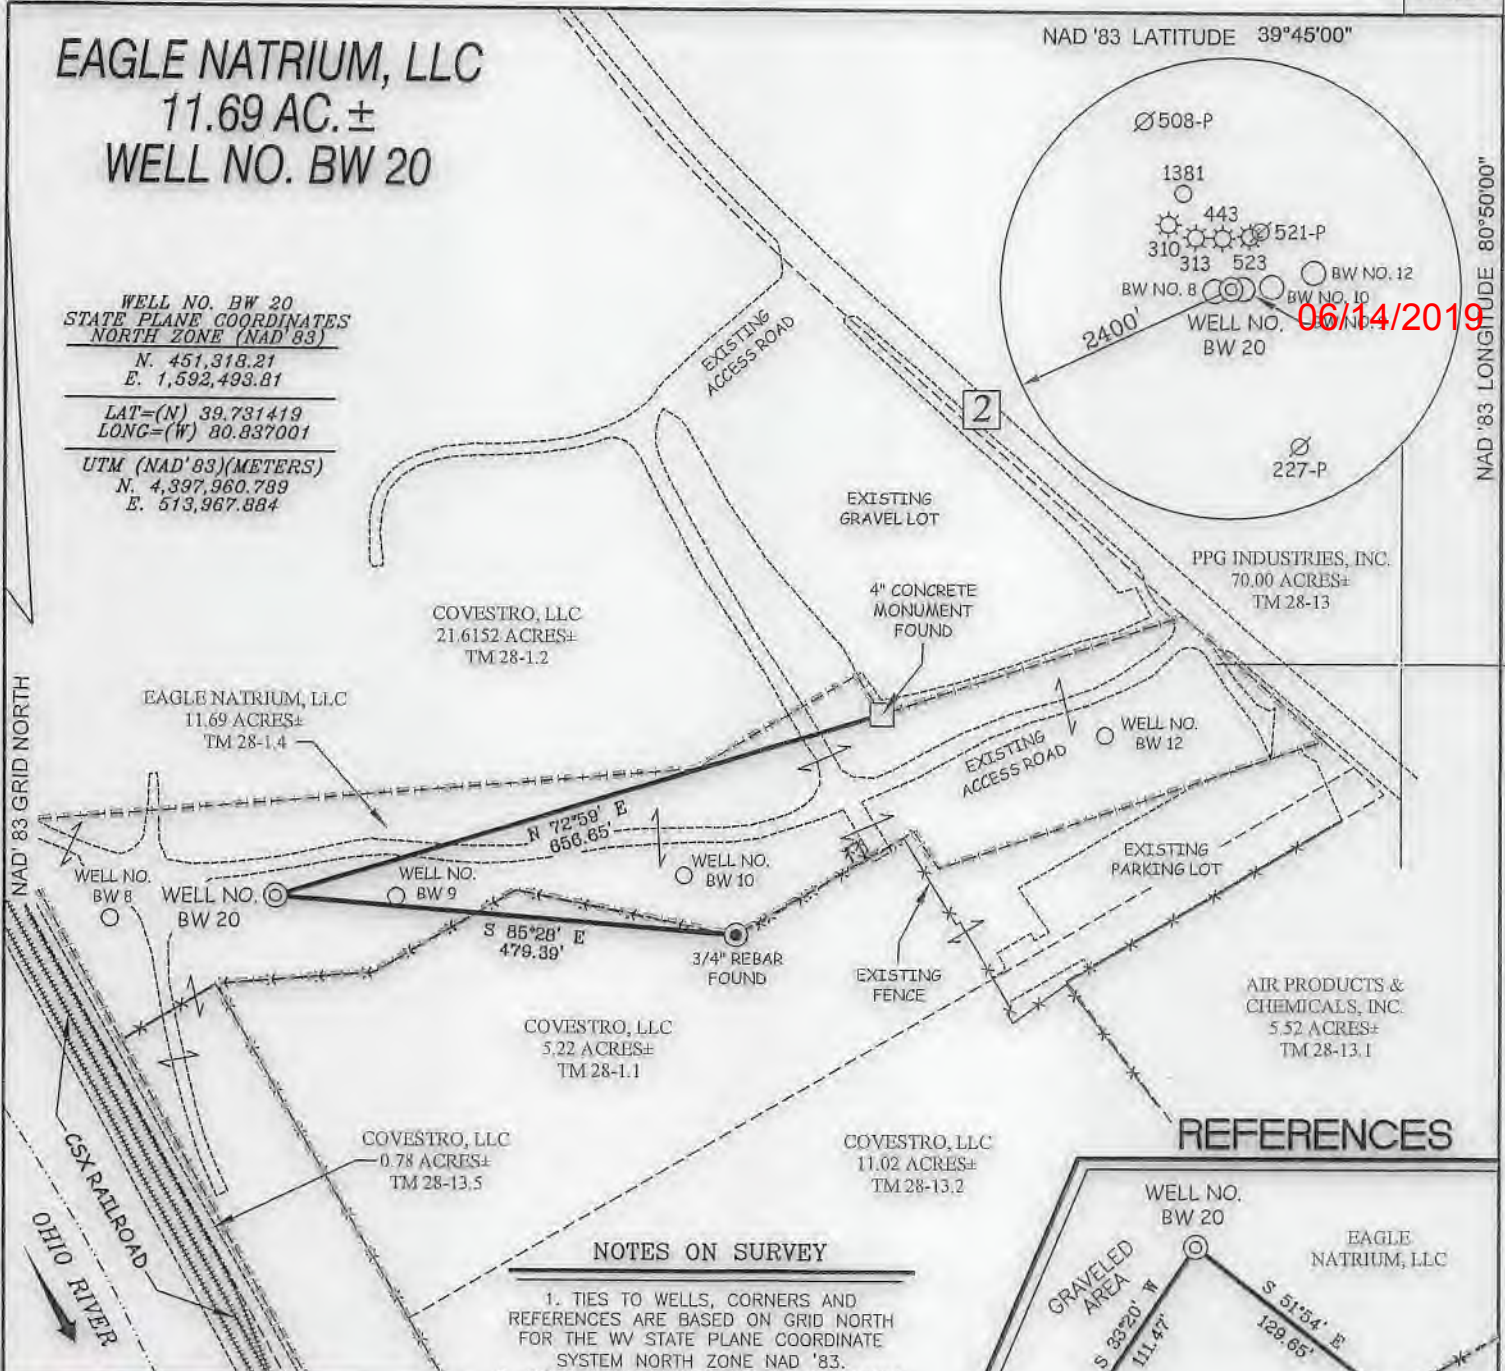


06/14/2019

NOTES ON SURVEY

1. TIES TO WELLS, CORNERS AND REFERENCES ARE BASED ON GRID NORTH FOR THE WV STATE PLANE COORDINATE SYSTEM NORTH ZONE NAD '83.
2. TRACT BOUNDARY SHOWN HEREON TAKEN FROM DEED BOOK 799 PAGE 387 AND A PREVIOUS SURVEY BY SLS IN 2004 - 2005.
3. SURFACE OWNER AND ADJOINER INFORMATION TAKEN FROM THE ASSESSOR AND COUNTY CLERK RECORDS OF MARSHALL COUNTY IN OCTOBER, 2018.
4. WELL LAT./LONG. (NAD'83) ESTABLISHED BY DGPS(SURVEY GRADE).

REFERENCES

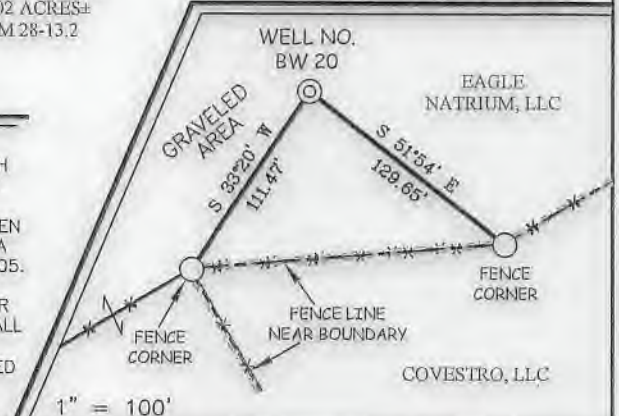

SLS
Land & Energy Development
Solutions from the ground up.
P.O. Box 150 • 12 Vanhorn Drive • Glenville, WV 26031 • (304) 462-5634
www.slsurveyors.com

I THE UNDERSIGNED, HEREBY CERTIFY THAT THIS PLAT IS CORRECT TO THE BEST OF MY KNOWLEDGE AND BELIEF AND SHOWS ALL THE INFORMATION REQUIRED BY LAW AND THE REGULATIONS ISSUED AND PRESCRIBED BY THE DIVISION OF ENVIRONMENTAL PROTECTION.

P.S. 849 *C. Victor Moyers*



(+) DENOTES LOCATION OF WELL ON UNITED STATES TOPOGRAPHIC MAPS.
DATE NOVEMBER 5, 20 18
REVISED 11/16/18, 6/06/19
OPERATORS WELL NO. BW 20
API WELL NO. 47 - 051 - 02209
STATE COUNTY PERMIT

MINIMUM DEGREE OF ACCURACY 1 / 2500 FILE NO. 8874PBW20R2.dwg
HORIZONTAL & VERTICAL CONTROL DETERMINED BY DGPS (SURVEY GRADE TIE TO CORS NETWORK) SCALE 1" = 200'

STATE OF WEST VIRGINIA
DIVISION OF ENVIRONMENTAL PROTECTION
OFFICE OF OIL AND GAS



WELL TYPE: OIL GAS BRINE & LIQUID INJECTION WASTE DISPOSAL IF "GAS" PRODUCTION STORAGE DEEP SHALLOW

LOCATION: GROUND ELEVATION 634' WATERSHED OHIO RIVER
DISTRICT FRANKLIN COUNTY MARSHALL QUADRANGLE NEW MARTINSVILLE 7.5'

SURFACE OWNER EAGLE NATRIUM, LLC ACREAGE 11.69 ±
ROYALTY OWNER EAGLE NATRIUM, LLC ACREAGE _____

PROPOSED WORK: DRILL CONVERT DRILL DEEPER REDRILL FRACTURE OR STIMULATE PLUG OFF OLD FORMATION PERFORATE NEW FORMATION PLUG AND ABANDON CLEAN OUT AND REPLUG OTHER _____

PHYSICAL CHANGE IN WELL (SPECIFY) _____ TARGET FORMATION SALINA
ESTIMATED DEPTH 6,700' - 6,800'

WELL OPERATOR EAGLE NATRIUM, LLC DESIGNATED AGENT J. THOMAS HORAN
ADDRESS P.O. BOX 191 ADDRESS P.O. BOX 191
NEW MARTINSVILLE, WV 26155 NEW MARTINSVILLE, WV 26155

COUNTY NAME PERMIT

06/14/2019

