


Latitude 40 00

Longitude 80 30

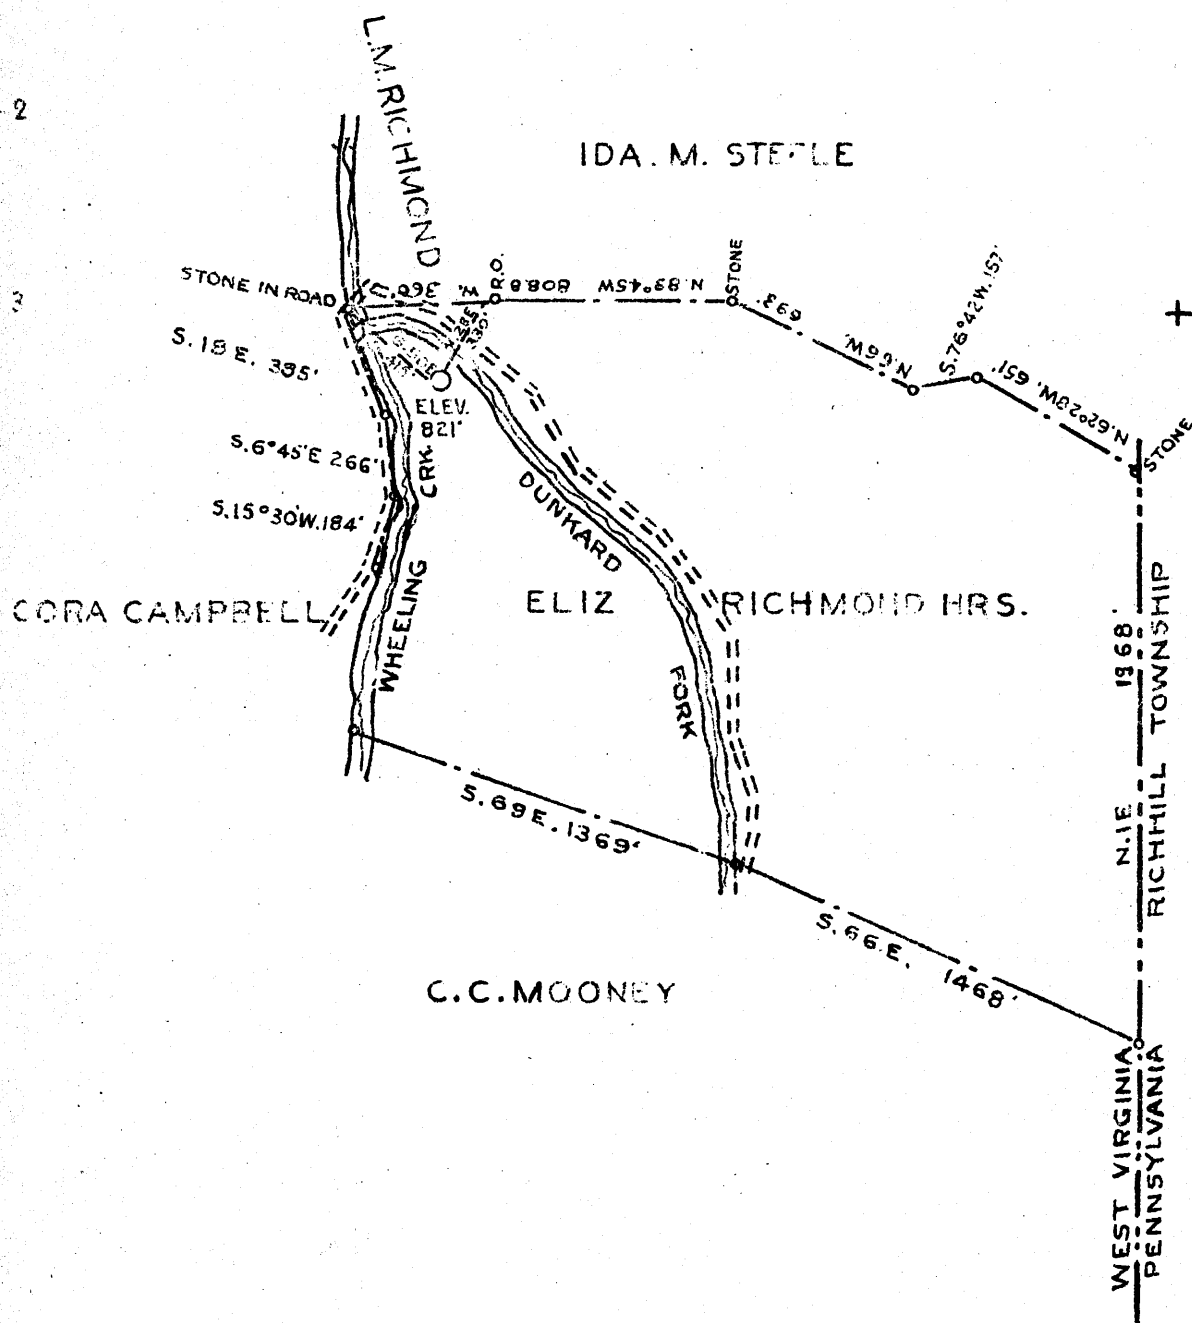

New Location
 Drill Deeper
 Abandonment

ABANDONED GAS WELL
 DRILLED BY CITY & SUBURBAN GAS CO.
 TO BE PLUGGED

3.155
 1.52W

1.56W
 3.2A

Company **THE MANUFACTURERS LIGHT & HEAT CO.**
 Address **800 UNION TRUST BLDG. PITTSBURG PA.**
 Farm **ELIZA RICHMOND HRS**
 Tract **1** Acres **130 ±** Lease No.
 Well (Farm) No. **2** Serial No.
 Elevation (Spirit Level) **821'**
 Quadrangle **CAMERON N.E.**
 County **MARSHALL** District **WEBSTER**
 Engineer *J. L. Mercer*
 Engineer's Registration No.
 File No. Drawing No. **Y-8-649**
 Date **APRIL - 18 - 1940** Scale **1" = 660' OR 40 RODS**



STATE OF WEST VIRGINIA
 DEPARTMENT OF MINES
 OIL AND GAS DIVISION
 CHARLESTON

WELL LOCATION MAP
 File No. **MARS-129A**

+ Denotes location of well on United States Topographic Maps, scale 1 to 62,500, latitude and longitude lines being represented by border lines as shown.
 - Denotes one inch spaces on border line of original tracing.