


LATITUDE 39 ° 15 '

LONGITUDE 80 ° 40 '

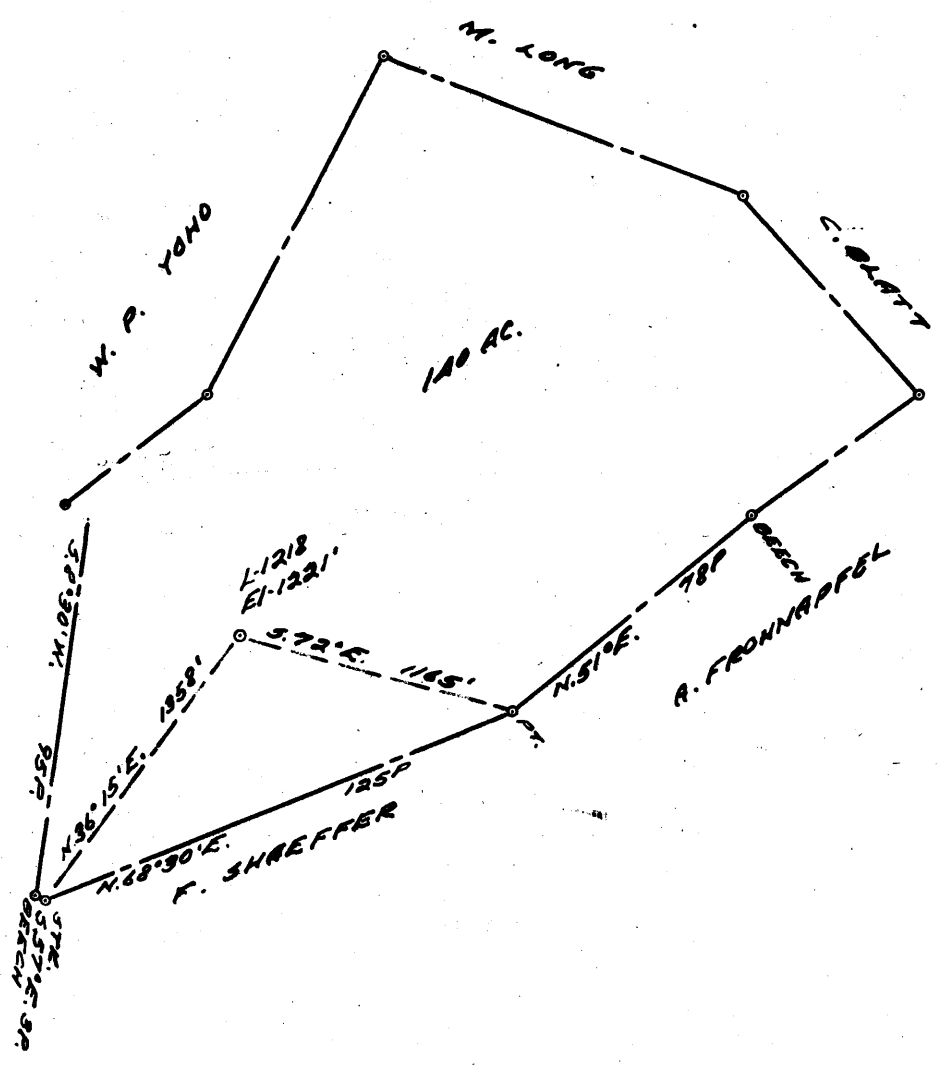

0.80S
3.30W

COAL OWNED BY _____

NEW LOCATION.....

DRILL DEEPER.....

ABANDONMENT.....

P-25-1

COMPANY THE MANUFACTURERS LIGHT & HEAT

ADDRESS 800 UNION TRUST BLDG. PGH. PA.

FARM ADAM FROMMAPPFEL

TRACT _____ ACRES 140 LEASE No. 2885

WELL (FARM) No. 1 SERIAL No. 1218

ELEVATION (SPIRIT LEVEL) 1221'

QUADRANGLE LITTLETON

COUNTY MARSHALL DISTRICT MEADE

ENGINEER Thomas E. Yurgen W.

ENGINEER'S REGISTRATION No. 1503

FILE No. _____ DRAWING No. Y-25-547

DATE 16 MAY 62 SCALE 1" = 800'

STATE OF WEST VIRGINIA
DEPARTMENT OF MINES
OIL AND GAS DIVISION
CHARLESTON

WELL LOCATION MAP

FILE No. MARS-446-A

+ DENOTES LOCATION OF WELL ON UNITED STATES TOPOGRAPHIC MAPS, SCALE 1 TO 62,500, LATITUDE AND LONGITUDE LINES BEING REPRESENTED BY BORDER LINES AS SHOWN.

- DENOTES ONE INCH SPACES ON BORDER LINE OF ORIGINAL TRACING.