

LONG. 81-49-45.6

10,750' W

LATITUDE 38° 45' 00"

PROPOSED NCEE 1101 HN
TOP HOLE
NAD 27 STATE
PLANE COORDINATES
WV SOUTH
N. 624802
E. 1763354
LAT. 38-42-46.6
LONG. 81-49-45.6


BOTTOM HOLE
NAD 27 STATE
PLANE COORDINATES
WV SOUTH
N. 627070
E. 1760689
LAT. 38-43-08.8
LONG. 81-50-19.5

LONGITUDE 81° 50' 00"


13,500' S

LAT. 38-42-46.6

NORTH

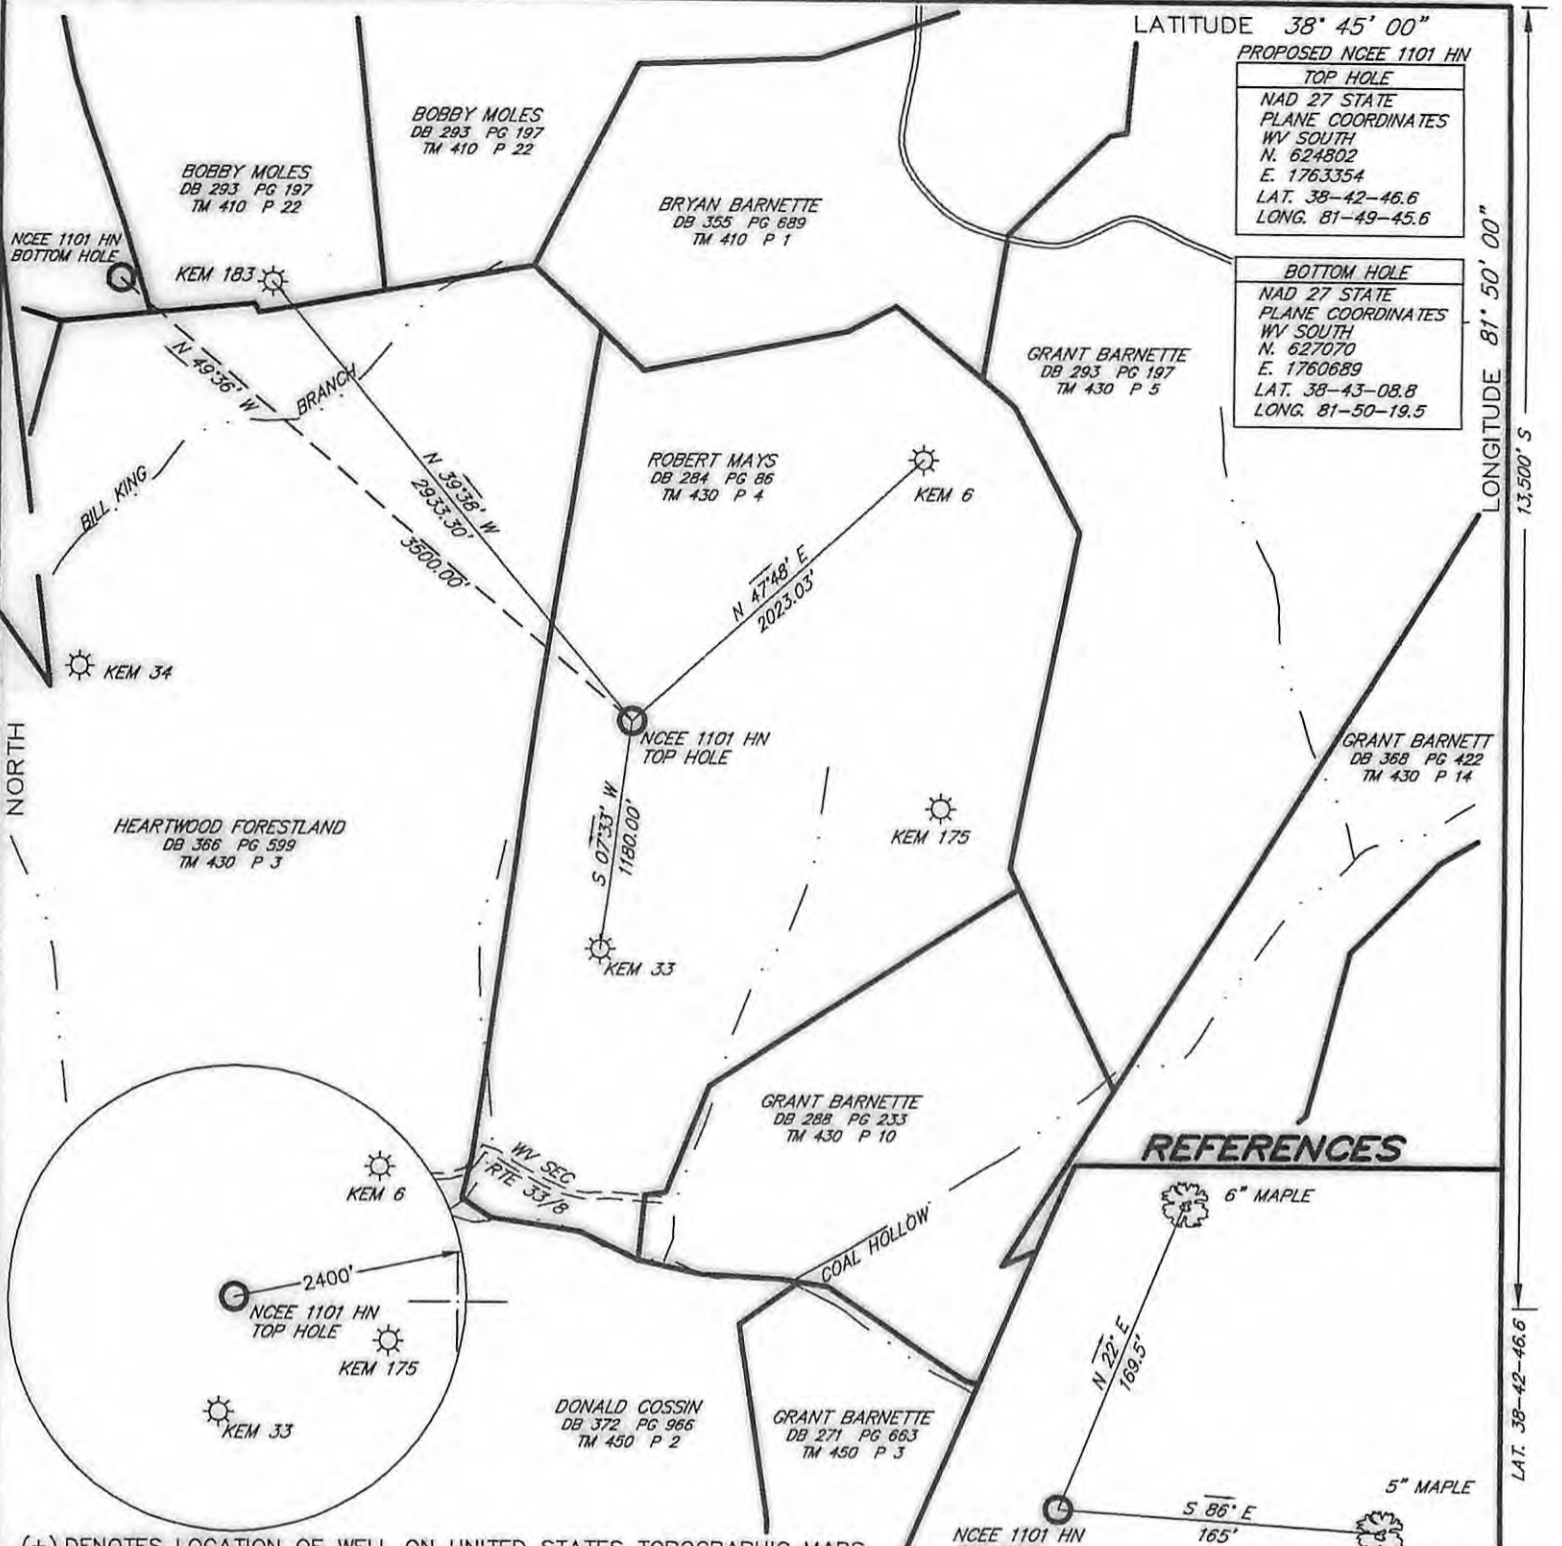

REFERENCES

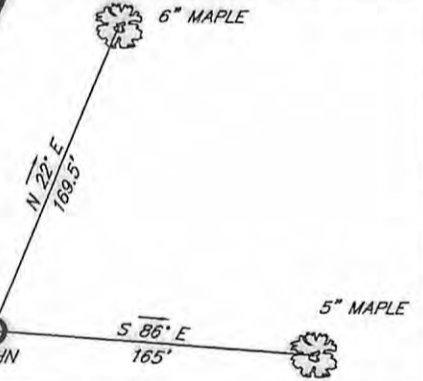

(+) DENOTES LOCATION OF WELL ON UNITED STATES TOPOGRAPHIC MAPS

FILE NO. 08072
DRAWING NO. _____
SCALE 1" = 1000'
MINIMUM DEGREE OF ACCURACY 1 : 2500
PROVEN SOURCE OF ELEVATION GPS OBSERVATION

I THE UNDERSIGNED, HEREBY CERTIFY THAT THIS PLAT IS CORRECT TO THE BEST OF MY KNOWLEDGE AND BELIEF AND SHOWS ALL THE INFORMATION REQUIRED BY LAW AND THE REGULATIONS ISSUED AND PRESCRIBED BY THE DEPARTMENT OF ENVIRONMENTAL PROTECTION.
(SIGNED) _____
R.P.E. _____ I.L.S. 1956



STATE OF WEST VIRGINIA
DEPARTMENT OF ENVIRONMENTAL PROTECTION
OIL AND GAS DIVISION



CANCELLED
DATE JULY 23, 20 08
OPERATOR'S WELL NO. NCEE 1101 HN
API WELL NO. _____

WELL TYPE: OIL ___ GAS X LIQUID INJECTION ___ WASTE DISPOSAL ___
(IF "GAS,") PRODUCTION X STORAGE ___ DEEP ___ SHALLOW ___
LOCATION: ELEVATION 901.2 WATERSHED SAPSUCKER RUN
DISTRICT UNION COUNTY MASON
QUADRANGLE ELMWOOD 7.5'
SURFACE OWNER ROBERT MAYS ACREAGE 213.34
OIL & GAS ROYALTY OWNER ROBERT MAYS ET. AL. LEASE ACREAGE 220.44
LEASE NO. _____

PROPOSED WORK: DRILL X CONVERT ___ DRILL DEEPER ___ REDRILL ___ FRACTURE OR STIMULATE ___ PLUG OFF OLD FORMATION ___ PERFORATE NEW FORMATION X OTHER PHYSICAL CHANGE IN WELL (SPECIFY) _____

PLUG AND ABANDON ___ CLEAN OUT AND REPLUG ___
TARGET FORMATION LOWER HURON ESTIMATED DEPTH TVD: 4204 TMD: 7478
WELL OPERATOR EXCO - NORTH COAST ENERGY EASTERN DESIGNATED AGENT SHARON BARTH
ADDRESS P.O. BOX 8 RAVENSWOOD, WV 26164 ADDRESS 707 VIRGINIA STREET EAST CHARLESTON, WV 25314

COUNTY NAME PERMIT

07/19/2013