

+	A.	N 23°27'23" W	1030.62'
	B.	N 47°39'58" W	1846.88'
	C.	N 39°02'34" W	2818.72'
COORDINATES			
N.	94,801.58	LAT;	37.25796
E.	1,783,575.16	LONG;	81.74356
WV SOUTH NAD 27			
NO KNOWN WATER WELLS WITHIN 1000'			


NOTE:
PROPERTY LINES SHOWN ON THIS PLAT WERE TAKEN FROM MAPS PROVIDED BY CNX LAND RESOURCES INC. AND WERE NOT SURVEYED

COORDINATES FOR THE EXISTING WELLS WERE TAKEN FROM THE OFFICE OF OIL AND GAS RECORDS

FILE NO. _____
DRAWING NO. _____
SCALE 1" = 2000'
MINIMUM DEGREE OF ACCURACY 1 : 2,500
PROVEN SOURCE OF ELEVATION _____ SURVEYED

I THE UNDERSIGNED, HEREBY CERTIFY THAT THIS PLAT IS CORRECT TO THE BEST OF MY KNOWLEDGE AND BELIEF AND SHOWS ALL THE INFORMATION REQUIRED BY LAW AND THE REGULATIONS ISSUED AND PRESCRIBED BY THE DEPARTMENT OF MINES.

(SIGNED) Danny R. Price
R.P.E. _____ L.L.S. _____

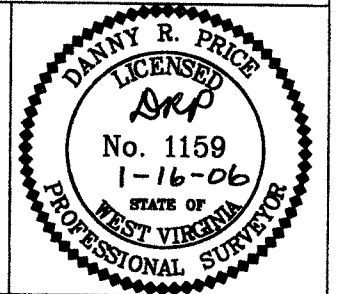

(+) DENOTES LOCATION OF WELL ON UNITED STATES TOPOGRAPHIC MAPS
FORM IV-6
(8-78)





DATE JANUARY 16, 2006
OPERATOR'S WELL NO. CBM-MC81
API WELL NO. 47-047-02183C
STATE COUNTY PERMIT
CANCELED

Division of Environmental Protection
Office of Oil & Gas

WELL TYPE : OIL ___ GAS X LIQUID INJECTION ___ WASTE DISPOSAL ___
(IF "GAS" , PRODUCTION X STORAGE ___ DEEP ___ SHALLOW X)
LOCATION: ELEVATION 2867.15' WATER SHED BIG BRANCH OF WAR CREEK, DRY FORK OF TUG RIVER
DISTRICT BIG CREEK COUNTY MCDOWELL
QUADRANGLE WAR
SURFACE OWNER NOAH PHIPPS ACREAGE 693
OIL & GAS ROYALTY OWNER BEWIND LAND COMPANY LEASE ACREAGE 31,425.18
LEASE NO. 490001
PROPOSED WORK : DRILL X CONVERT ___ DRILL DEEPER ___ REDRILL ___ FRACTURE OR STIMULATE X PLUG OFF OLD FORMATION ___ PERFORATE NEW FORMATION ___ OTHER PHYSICAL CHANGE IN WELL (SPECIFY) _____
PLUG AND ABANDON ___ CLEAN OUT AND REPLUG _____
TARGET FORMATION POCAHONTAS / NEW RIVER ESTIMATED DEPTH 2435' JUL 25 2008
WELL OPERATOR CNX GAS COMPANY LLC DESIGNATED AGENT JOHN H. JOHNSTON
ADDRESS P.O. BOX 947 ADDRESS BANK ONE CENTER, 7TH FLOOR P.O. BOX 1588
BLUEFIELD, VA 24605 CHARLESTON WV 25326-1588

MCDOWELL 2183 CANC.

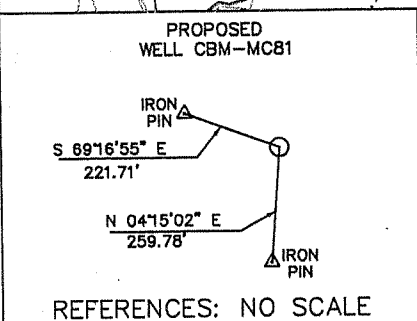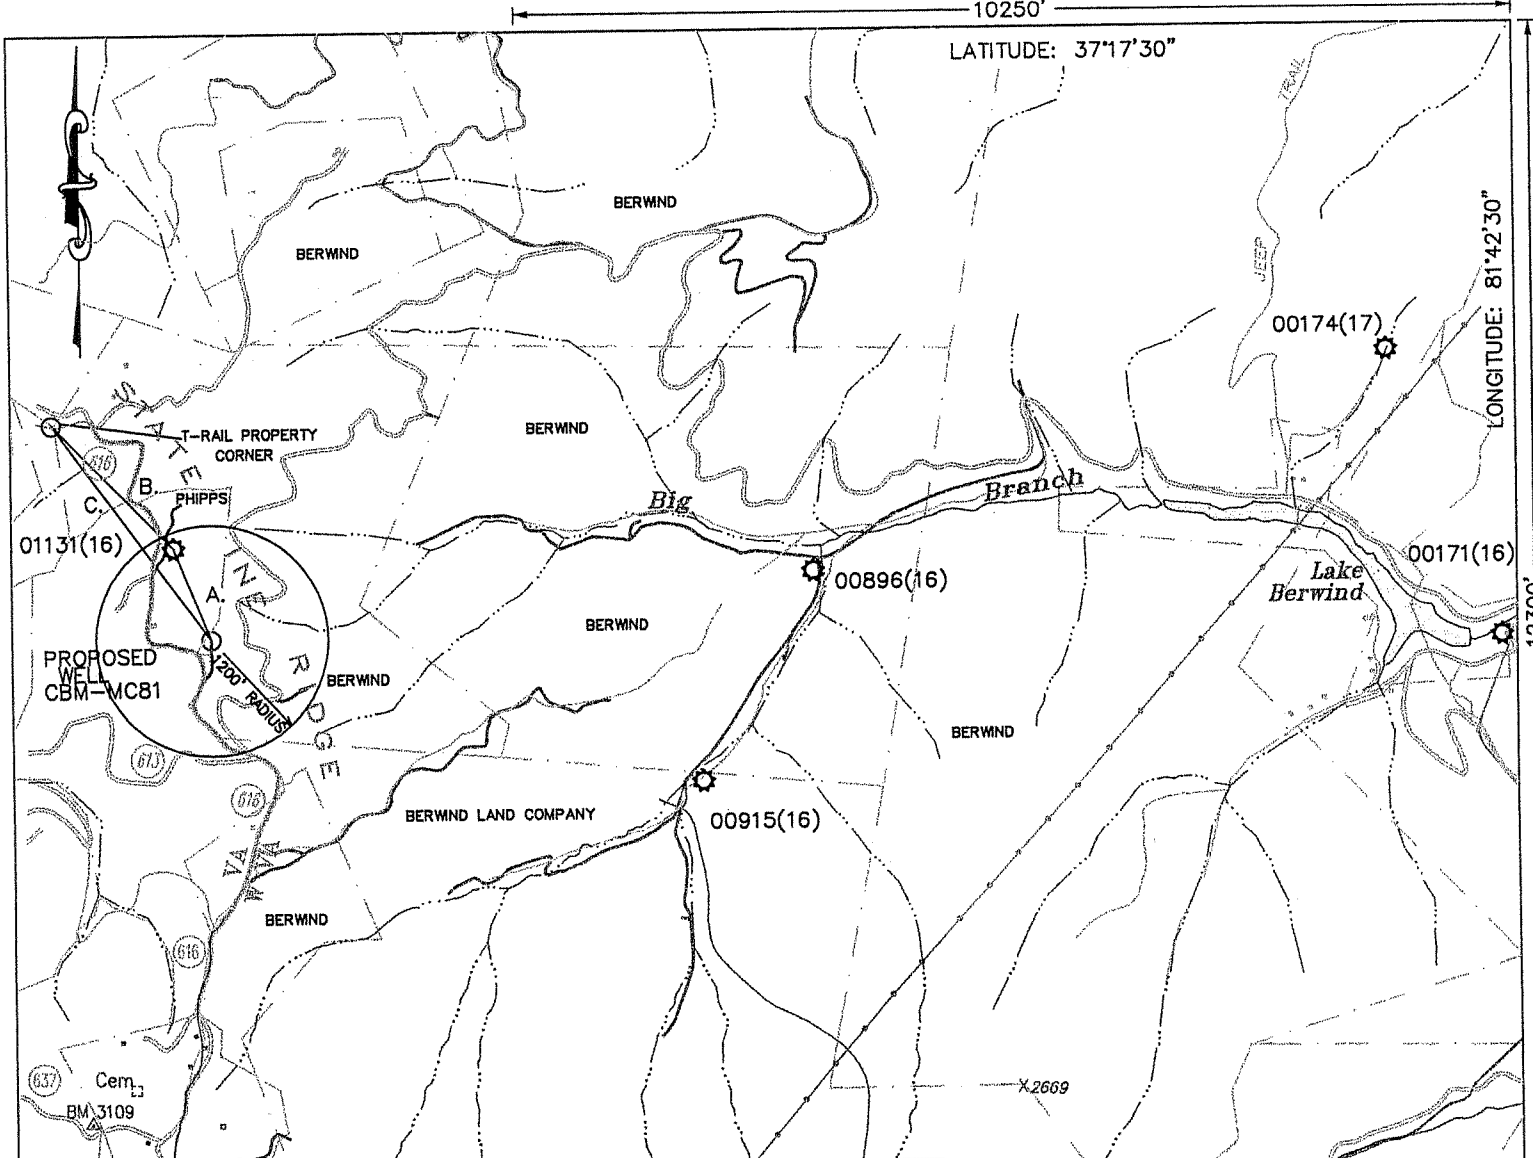

A.	N 23°27'23" W	1030.62'
B.	N 47°39'58" W	1846.88'
C.	N 39°02'34" W	2818.72'

COORDINATES
 N. 94,801.58 LAT; 37.25796
 E. 1,783,575.16 LONG; 81.74356
 WV SOUTH
 NAD 27


NO KNOWN WATER WELLS WITHIN 1000'

NOTE:
 PROPERTY LINES SHOWN ON THIS PLAT WERE TAKEN FROM MAPS PROVIDED BY CNX LAND RESOURCES INC. AND WERE NOT SURVEYED

COORDINATES FOR THE EXISTING WELLS WERE TAKEN FROM THE OFFICE OF OIL AND GAS RECORDS

FILE NO. _____
 DRAWING NO. _____
 SCALE 1" = 2000'
 MINIMUM DEGREE OF ACCURACY 1 : 2,500
 PROVEN SOURCE OF ELEVATION SURVEYED

I THE UNDERSIGNED, HEREBY CERTIFY THAT THIS PLAT IS CORRECT TO THE BEST OF MY KNOWLEDGE AND BELIEF AND SHOWS ALL THE INFORMATION REQUIRED BY LAW AND THE REGULATIONS ISSUED AND PRESCRIBED BY THE DEPARTMENT OF MINES.
 (SIGNED) Danny R. Price
 R.P.E. _____ L.L.S.

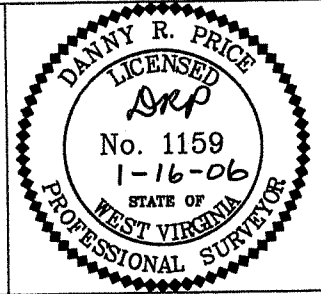

(+) DENOTES LOCATION OF WELL ON UNITED STATES TOPOGRAPHIC MAPS
 FORM IV-6 (8-78)

DATE JANUARY 16, 2006
 OPERATOR'S WELL NO. CBM-MC81
 API WELL NO. 47-047-02183C
 STATE COUNTY PERMIT

Division of Environmental Protection
 Office of Oil & Gas

WELL TYPE : OIL ___ GAS LIQUID INJECTION ___ WASTE DISPOSAL ___
 (IF "GAS", PRODUCTION STORAGE ___ DEEP ___ SHALLOW)

LOCATION: ELEVATION 2867.15' WATER SHED BIG BRANCH OF WAR CREEK, DRY FORK OF TUG RIVER
 DISTRICT BIG CREEK COUNTY MCDOWELL
 QUADRANGLE WAR

SURFACE OWNER NOAH PHIPPS ACREAGE 693
 OIL & GAS ROYALTY OWNER BEWIND LAND COMPANY LEASE ACREAGE 31,425.18
 LEASE NO. 490001

PROPOSED WORK : DRILL CONVERT ___ DRILL DEEPER ___ REDRILL ___ FRACTURE OR STIMULATE PLUG OFF OLD FORMATION ___ PERFORATE NEW FORMATION ___ OTHER PHYSICAL CHANGE IN WELL (SPECIFY) _____

PLUG AND ABANDON ___ CLEAN OUT AND REPLUG ___
 TARGET FORMATION POCAHONTAS / NEW RIVER ESTIMATED DEPTH 2435'
 WELL OPERATOR CNX GAS COMPANY LLC DESIGNATED AGENT JOHN H. JOHNSTON
 ADDRESS P.O. BOX 947 ADDRESS BANK ONE CENTER, 7TH FLOOR P.O. BOX 1588
BLUEFIELD, VA 24605 CHARLESTON WV 25326-1588

MAR 17 2006