


10/30/68CEN

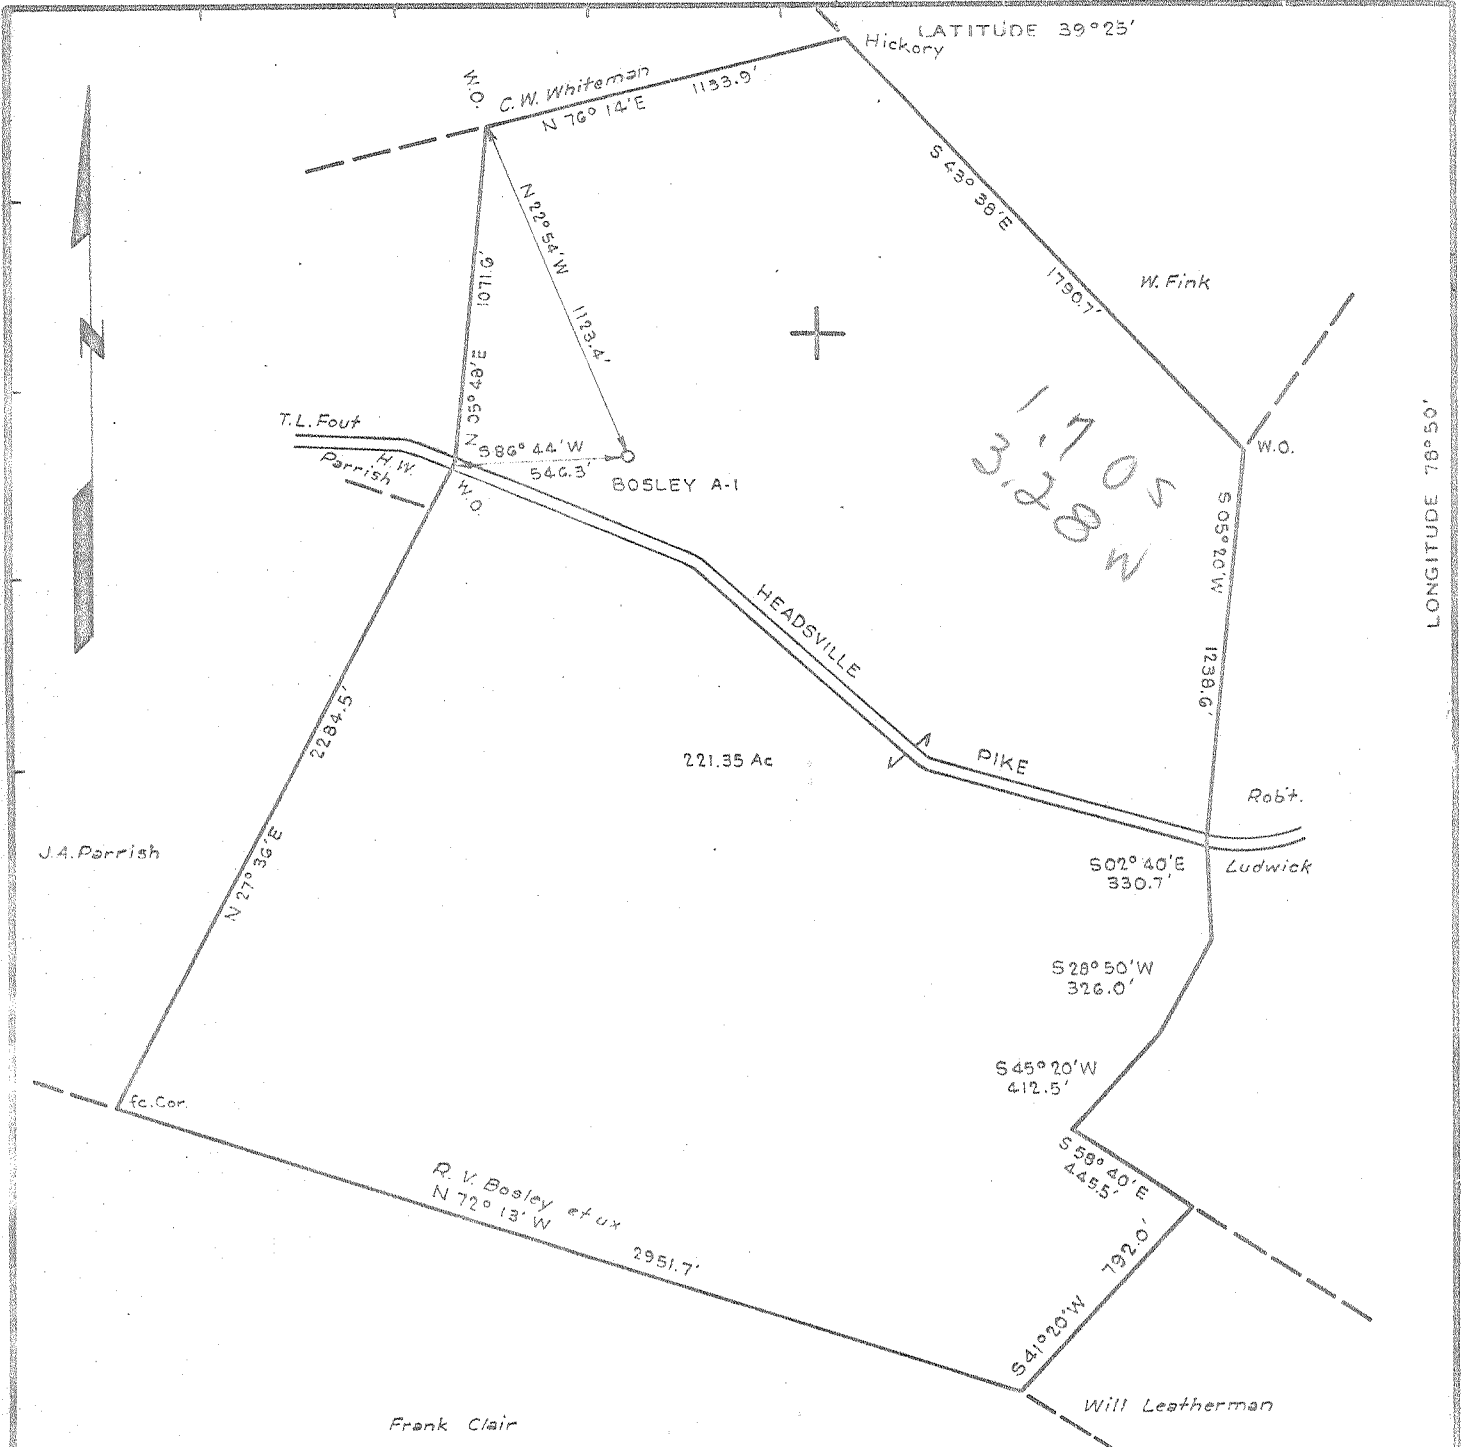

"I the undersigned, hereby certify that this map is correct to the best of my knowledge and belief and shows all of the information required by Paragraph 5 of the rules and regulations of the Oil and Gas Section of the mining laws of West Virginia."

*Don E. Miller*

DON E. MILLER  
Okla. Surveyor No. 39

- NEW LOCATION.....
- DRILL DEEPER.....
- ABANDONMENT.....

COMPANY PHILLIPS PETROLEUM COMPANY  
 ADDRESS BARTLESVILLE, OKLAHOMA  
 FARM R. V. BOSLEY et ux  
 TRACT \_\_\_\_\_ ACRES 221.35 LEASE NO. 126424  
 WELL | FARM | NO. A-1 SERIAL NO. \_\_\_\_\_  
 ELEVATION (SPIRIT LEVEL) 917.0'  
 QUADRANGLE KEYSER  
 COUNTY MINERAL DISTRICT CABIN RUN  
 ENGINEER Don E. Miller  
 ENGINEER'S REGISTRATION NO. OKLA. 39  
 FILE NO. \_\_\_\_\_ DRAWING NO. \_\_\_\_\_  
 DATE OCT. 24, 1968 SCALE 1"=600'

STATE OF WEST VIRGINIA  
DEPARTMENT OF MINES

OIL AND GAS DIVISION  
CHARLESTON

WELL LOCATION MAP

FILE NO. Min-6  
CANC. 2-13-69

+ DENOTES LOCATION OF WELL ON UNITED STATES TOPOGRAPHIC MAPS, SCALE 1 TO 62,500. LATITUDE AND LONGITUDE LINES BEING REPRESENTED BY BORDER LINES AS SHOWN

-- DENOTES ONE INCH SPACLS ON BORDER LINE OF ORIGINAL TRACING.

FEB 23 1969

*Deep Well*