


KINZER BUSINESS REALTY, LTD. et al.  
 Deed Book #414  
 Page #811  
 (Owner - Oil & Gas)  
 RAWL SALES & PROCESSING  
 (Owner - Surface)  
 KINZER BUSINESS REALTY, LTD. et al.  
 (Lessee - Oil & Gas)  
 KINZER BUSINESS REALTY, LTD. et al.  
 (Owner - Coal)  
 DAVID L. FRANCIS TESTAMENTARY TRUST  
 (Lessee - Coal)  
 RAWL SALES & PROCESSING  
 (Sub-Lessee - Coal)

NOTE: THERE ARE NO DWELLINGS OR KNOWN WATER WELLS WITHIN 200' OF THE PROPOSED WELL.

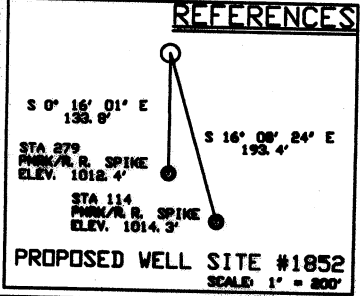

State Plane  
 WV South Nad 27  
 N = 234,215  
 E = 1,660,631  
 Geographic Nad 27  
 LAT = 37° 38' 14.39"  
 LONG = 82° 10' 19.14"

LEGEND	
+	DEMOTES LOCATION WELL ON UNITED STATES TOPOGRAPHICAL MAPS
○	PROPOSED WELL
⊙	PLUGGED WELL
⊛	EXISTING WELL
●	SURVEY STATION
○	TREE
==	ROADS
---	RAILROAD
---	STREAM, DRAIN, CREEK

DRAWING No. WVA1852.DWG  
 SCALE 1" = 500'  
 MINIMUM DEGREE OF ACCURACY 1 IN 2,500'  
 PROVEN SOURCE OF ELEVATION USGS B.M. MONUMENT #672

B & B Engineering, LLC  
 36 Hatfield Lane  
 Prestonsburg, KY 41653  
 Phone: (606) 874-7005

*with Best 6/27/11*

STATE OF WEST VIRGINIA  
 DIVISION OF ENVIRONMENTAL PROTECTION  
 OFFICE OF OIL AND GAS  
 CHARLESTON, WV. 25304


DATE: 06/27/2011  
 OPERATOR'S WELL NO. 1852  
 API WELL NO. 47-59-02203  
 STATE 47 COUNTY 59 PERMIT 02203

WELL TYPE: OIL  GAS  LIQUID INJECTION  WASTE DISPOSAL   
 (IF 'GAS') PRODUCTION  OR STORAGE  DEEP  OR SHALLOW   
 LOCATION: ELEVATION 1011.2' WATER SHED FERRELL BRANCH OF TUG FORK  
 DISTRICT MAGNOLIA COUNTY MINGO  
 SURFACE OWNER RAWL SALES & PROCESSING ACREAGE +/- 1098  
 OIL & GAS ROYALTY OWNER KINZER BUSINESS REALTY, LTD., et al. LEASE ACREAGE +/- 1098  
 LEASE No. 719

PROPOSED WORK: DRILL  CONVERT  DRILL DEEPER  REDRILL  FRACTURE OR STIMULATE   
 PLUG OFF OLD FORMATION  PERFORATE NEW FORMATION   
 OTHER PHYSICAL CHANGE IN WELL (SPECIFY) \_\_\_\_\_

PLUG AND ABANDON  CLEAN OUT AND REPLUG   
 TARGET FORMATION B. Line, Berea, B. Shale ESTIMATED DEPTH 4365'  
 WELL OPERATOR QUALITY NATURAL GAS, LLC DESIGNATED AGENT JAMES HILL  
 ADDRESS P.O. BOX 480 ADDRESS HC 71 Rt. 4, BOX 87A  
Allen, Kentucky 41601 WHARNCLIFFE, WV 25651

59-02203

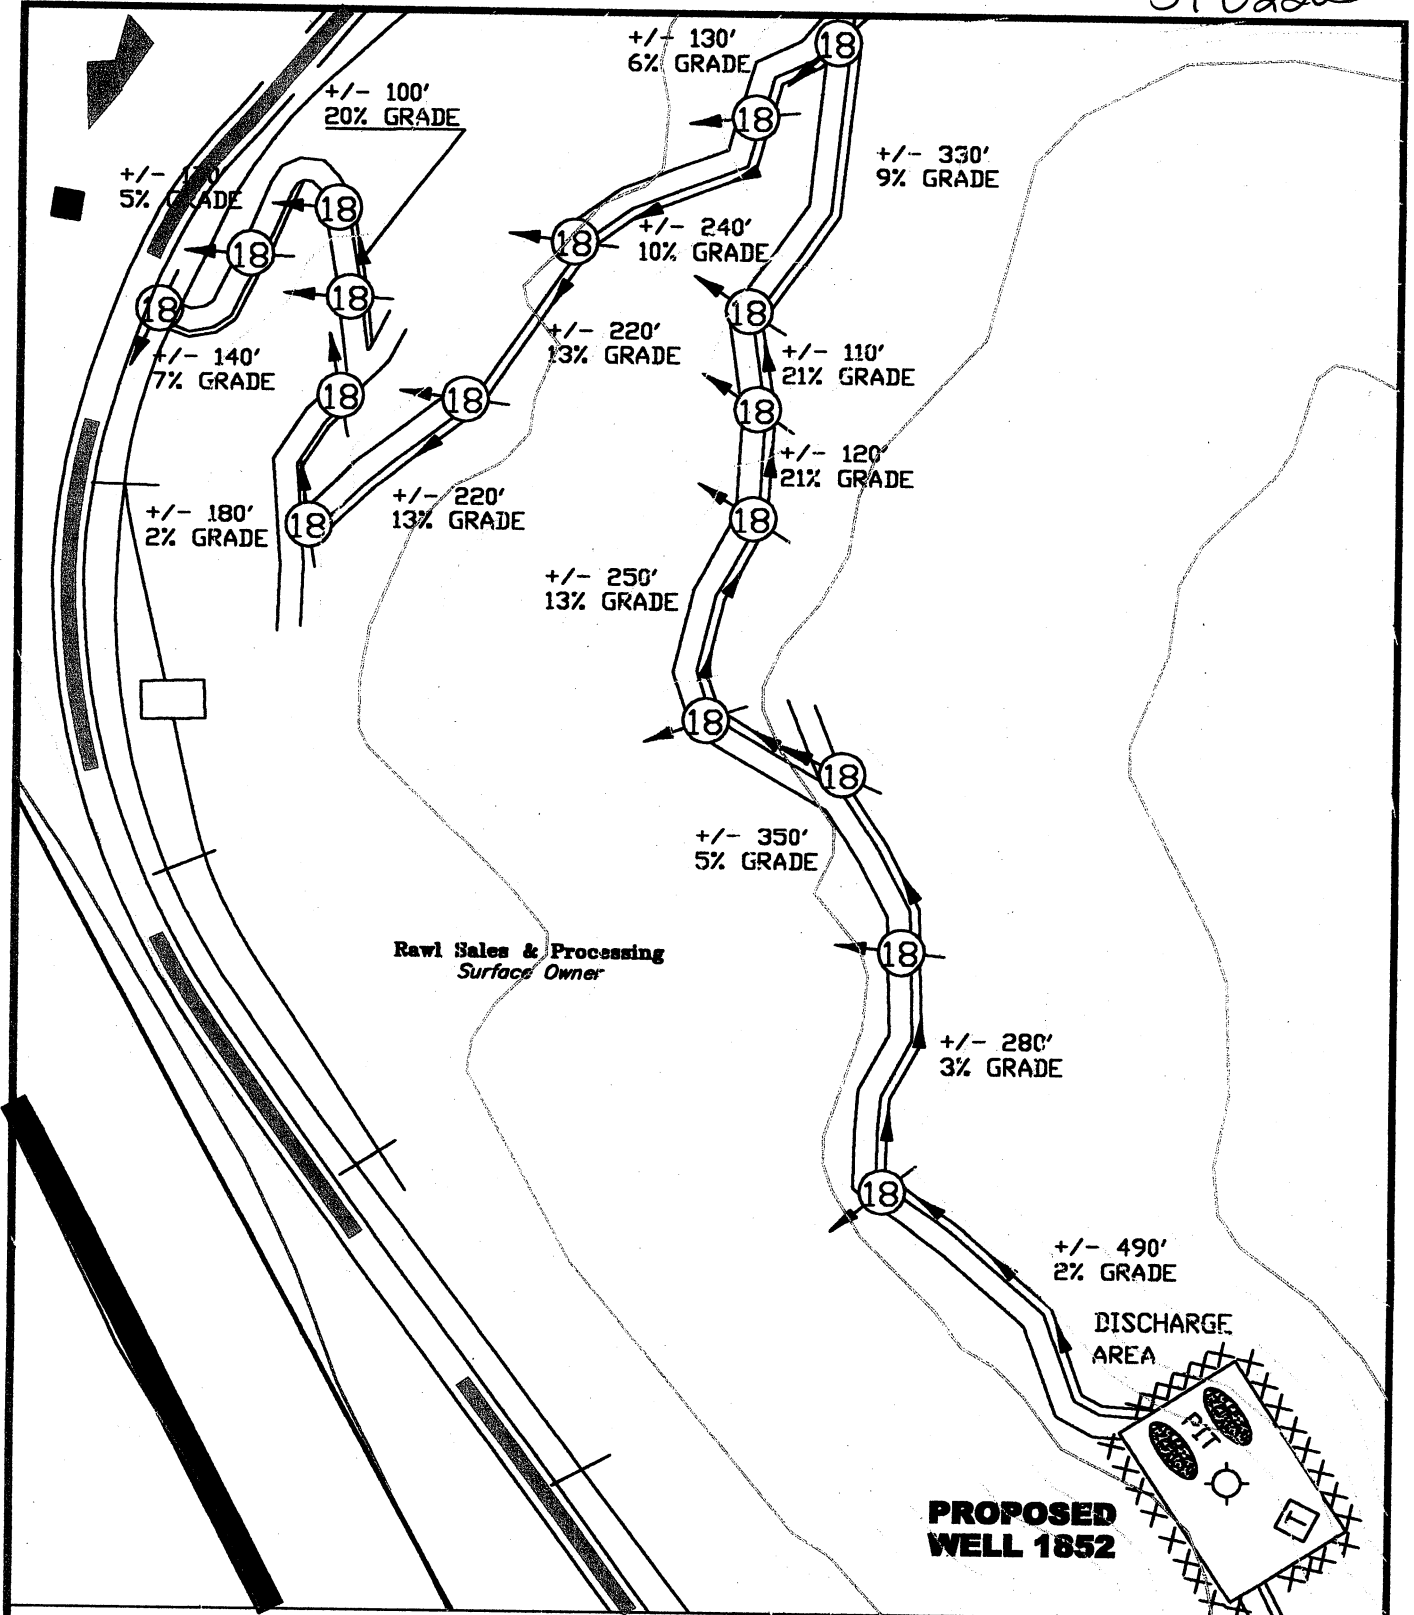

B.S. 7-13-11



EXHIBIT MAP  
SURFACE PROPERTY LINES ARE APPROXIMATE; NOT TO BE USED FOR TRANSFER PURPOSES

STREAM		WATER WELL		STORAGE TANK	
ROAD		PROPOSED WELL		SPRING	
EXISTING FENCE		FLOW LINE		PIT: FILL WALLS	
PLANNED FENCE		CROSS DRAIN		PIT: CUT WALLS	
OPEN DITCH		DRAIN PIPE		STORAGE WASTE AREA	
ROCK		FILTER STRIP			
BUILDING		DIVERSION DITCH			

B & B Engineering, LLC  
36 Hatfield Lane  
Prestonsburg, KY 41653  
Phone: (606) 874-7005

STATE OF WEST VIRGINIA  
DIVISION OF ENVIRONMENTAL PROTECTION  
OFFICE OF OIL & GAS  
CHARLESTON, WVA 25304

QUADRANGLE: DELBARTON  
COUNTY: MINGO  
LEASE #: 718  
DATE: 06/27/2011  
SCALE: 1" = 200'  
DRAWING FILE: WVA1852REC.DWG

**WELL SITE RECLAMATION PLAN  
GAS WELL No. 1852**

**QUALITY NATURAL GAS, LLC.**  
P.O. Box 480  
Allen, Kentucky 41601