

STATE OF WEST VIRGINIA
DEPARTMENT OF ENVIRONMENTAL PROTECTION
OFFICE OF OIL AND GAS

AFFIDAVIT OF PLUGGING AND FILLING WELL

AFFIDAVIT SHOULD BE IN TRIPPLICATE, one copy mailed to the Department, one copy to be retained by the Well Operator and the third copy (and extra copies if required) should be mailed to each coal operator at their respective addresses.

Farm name: Tennant, Alpha Operator Well No.: Alpha Tennant 1

LOCATION: Elevation: 1070' Quadrangle: Blacksville
District: Clay County: Monongalia
Latitude: 2,150' Feet South of 39 Deg. 38 Min. 30 Sec.
Longitude: 828' Feet West of 80 Deg. 10 Min. 30 Sec.

Well Type: OIL GAS

Company NNE Resources LLC Coal Operator Consolidation Coal Company
707 Virginia Street E, Suite 1200 or Owner CNX Center, Engineering and Operations Support - Coal
Charleston, WV 25301 1000 CONSOL Energy Drive
Coal Operator Canonsburg, PA 15317-6506
Agent Zack Arnold or Owner _____
Permit Issued Date 9/28/2015

AFFIDAVIT

STATE OF WEST VIRGINIA,
County of _____ ss:

Craig Park and Zachary Prickett being first duly sworn according to law depose and say that they are experienced in the work of plugging and filling oil and gas wells and were employed by the above named well operator, and participated in the work of plugging and filling the above well say that said work was commenced on the 12th day of October, 2015, and the well was plugged and filled in the following manner:


TYPE	FROM	TO	PIPE REMOVED	LEFT
pump rods	1900'	1670'	1934'	
2"	cemented from 1700'	950'	1934'	
5"			1662'	153'
7"	cemented inside of 7" from 950'	surface	280'	1265'
8"			none found	
10"			none found	
portland cement 431 sacks	70 sacks E1K cement			

Description of monument: 2x2 buried plate with well information and that the work of plugging and filling said well was completed on the 3rd day of November, 2015.

And further deponents saith not. Craig Park
Zachary Prickett

Sworn and subscribe before me this 12th day of November, 2015

My commission expires: Nov 3 2018
Crystal J. Spears
Notary Public

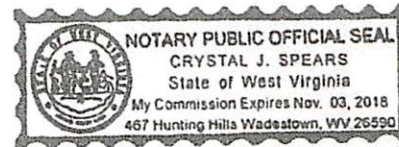

Affidavit reviewed by the Office of Oil and Gas: Mary J. Kuntz Title: 12/31/2015

Received
Office of Oil & Gas

JAN 19 2016

01/22/2016

Just a note

Pulled Rds + Pump ^{ALPHA Tennent #1}
Pulled 1934' of 2" Tubing
Ran 1 1/2 Tubing to 1930 Cemented
Bottom Zone with 15 SKs Portland
Run Bond Log on 5" Pipe Free Point 1670
Perf. 5" 1765, 1715
Run 1 1/2 Tubing to 1900' cemented BACK
to 1670
Pulled 1662 of 5" Pipe
~~1662 of 5" Pipe~~
Ran Gryo Directional Gamma Logs
Perf. 7" Pipe 1490 to 940
Ran 1 1/2 tubing to
Cemented From 1700 to 950 with 136 SKs
of Portland Cement
Collar Busted & Perforated 7" 940 to 280
Cemented inside 7" Case 950 to Surface 280
SKs of Portland 70 bgs of Kem Comp 200 FT
Below coal & 100 FT above coal
Pulled 280 of 7" Pipe
Buried Well Monument

FY15 Lg NP