


FILE NO. _____
 DRAWING NO. _____
 SCALE 1" = 500'
 MINIMUM DEGREE OF ACCURACY 1:6,000'
 PROVEN SOURCE OF ELEVATION COMPANY SURVEY TIED INTO U.S.G.S. NETWORK

I THE UNDERSIGNED, HEREBY CERTIFY THAT THIS PLAT IS CORRECT TO THE BEST OF MY KNOWLEDGE AND BELIEF AND SHOWS ALL THE INFORMATION REQUIRED BY LAW AND THE REGULATIONS ISSUED AND PRESCRIBED BY THE DEPARTMENT OF MINES.

(SIGNED) Robert Nelson McCoy
 R.P.E. _____ L.L.S. 118

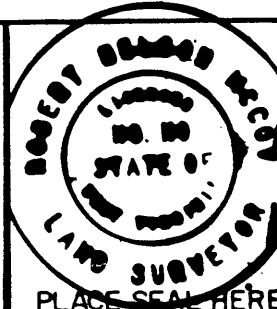

(+) DENOTES LOCATION OF WELL ON UNITED STATES TOPOGRAPHIC MAPS

FORM IV-6 (8-78)



STATE OF WEST VIRGINIA
 DEPARTMENT OF MINES
 OIL AND GAS DIVISION

DATE FEBRUARY 4, 1982
 OPERATOR'S WELL NO. 4189
 API WELL NO. _____
 47 - 061 - 0646-R-P
 STATE COUNTY PERMIT

Cancelled

WELL TYPE: OIL ___ GAS ___ LIQUID INJECTION ___ WASTE DISPOSAL ___
 (IF "GAS") PRODUCTION ___ STORAGE ___ DEEP ___ SHALLOW ___

LOCATION: ELEVATION 1478.05 WATER SHED RANGE RUN
 DISTRICT BATTELLE COUNTY MONONGALIA
 QUADRANGLE WADESTOWN, 7 1/2 MINUTE SERIES

SURFACE OWNER GRACE SHRIVER & BLAKE KIMBLE ACREAGE 87.75
 OIL & GAS ROYALTY OWNER UNKNOWN LEASE ACREAGE _____
 LEASE NO. _____

PROPOSED WORK: DRILL ___ CONVERT ___ DRILL DEEPER ___ REDRILL FRACTURE OR STIMULATE ___ PLUG OFF OLD FORMATION PERFORATE NEW FORMATION ___ OTHER PHYSICAL CHANGE IN WELL (SPECIFY) _____

PLUG AND ABANDON CLEAN OUT AND REPLUG ___
 TARGET FORMATION _____ ESTIMATED DEPTH UNKNOWN


WELL OPERATOR CONSOLIDATION COAL COMPANY DESIGNATED AGENT GEORGE M. CONNER

ADDRESS P.O. BOX 1314 MORGANTOWN, WV 26505

ADDRESS P.O. BOX 1314 MORGANTOWN, WV 26505

MAR 26 1984

4,080

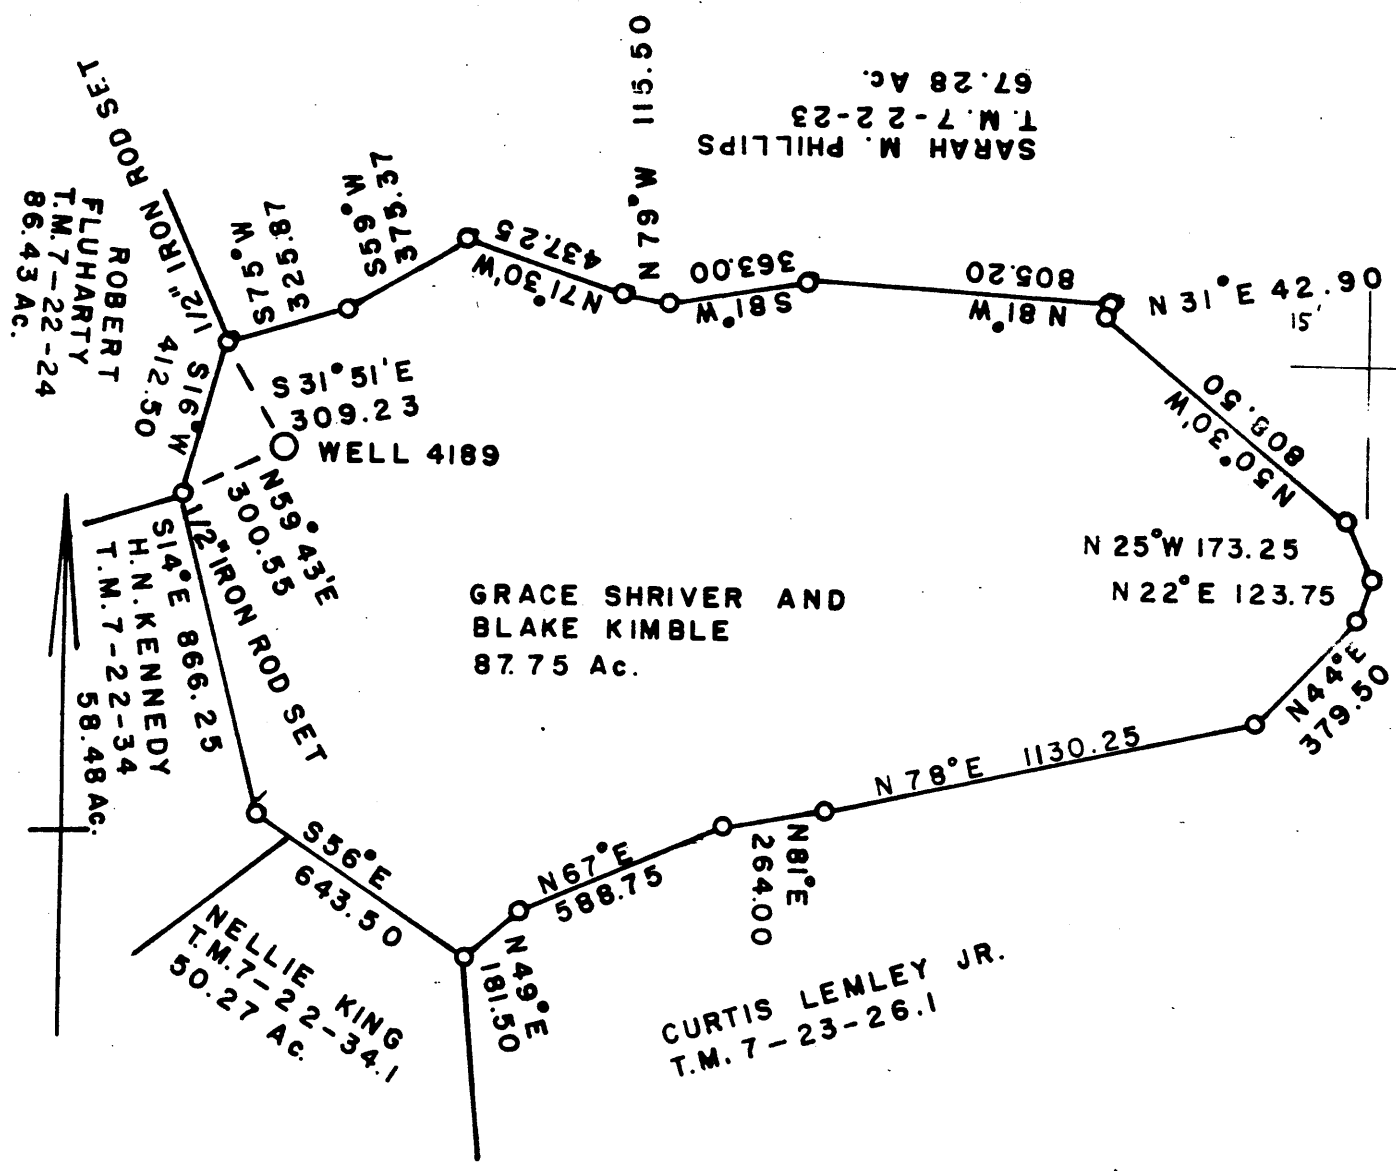

I THE UNDERSIGNED, HEREBY CERTIFY THAT THIS PLAT IS CORRECT TO THE BEST OF MY KNOWLEDGE AND BELIEF AND SHOWS ALL THE REGULATIONS ISSUED AND PRESCRIBED BY THE DEPARTMENT OF MINES.
 (SIGNED) Robert Nelson McCoy
 R.P.E. _____ L.L.S. 110



(+) DENOTES LOCATION OF WELL ON UNITED STATES TOPOGRAPHIC MAPS
 FORM IV-6 (8-78)



DATE FEBRUARY 4, 1982
 OPERATOR'S WELL NO. 4189
 API WELL NO. _____
47 - 061 - 0646-R-P
 STATE COUNTY PERMIT

STATE OF WEST VIRGINIA
 DEPARTMENT OF MINES
 OIL AND GAS DIVISION

WELL TYPE: OIL GAS LIQUID INJECTION WASTE DISPOSAL
 (IF "GAS") PRODUCTION STORAGE DEEP SHALLOW
 LOCATION: ELEVATION 1478.05 WATER SHED RANGE RUN
 DISTRICT BATTELLE COUNTY MONONGALIA
 QUADRANGLE WADESTOWN, 7 1/2 MINUTE SERIES
 SURFACE OWNER GRACE SHRIVER & BLAKE KIMBLE ACREAGE 87.75
 OIL & GAS ROYALTY OWNER UNKNOWN LEASE ACREAGE _____
 LEASE NO. _____
 PROPOSED WORK: DRILL CONVERT DRILL DEEPER REDRILL FRACTURE OR STIMULATE PLUG OFF OLD FORMATION PERFORATE NEW FORMATION OTHER PHYSICAL CHANGE IN WELL (SPECIFY) _____

PLUG AND ABANDON CLEAN OUT AND REPLUG
 TARGET FORMATION _____ ESTIMATED DEPTH UNKNOWN
 WELL OPERATOR CONSOLIDATION COAL COMPANY DESIGNATED AGENT GEORGE M. CONNER
 ADDRESS P.O. BOX 1314 ADDRESS P.O. BOX 1314
MORGANTOWN, WV 26505 MORGANTOWN, WV 26505

MAR 29 1982

LATITUDE 39°40'00"

88°20'00"

LONGITUDE

75' 646
+

7'5 OGIS topo location

7.5' loc	<u>2.685</u>	15' loc	<u>2.685</u>
	<u>0.77W</u>	(calc.)	<u>4.019W</u>

Company _____

Farm _____

Quad Wadestown (North C)

County Monongalia

District Battle

WELL LOCATION MAP

File No. 061-646

STATE OF WEST VIRGINIA
OFFICE OF OIL AND GAS - DEPARTMENT OF MINES

OIL AND GAS WELL PERMIT APPLICATION

WELL TYPE: Oil ___ / Gas ___ / Unknown
(If "Gas", Production ___ / Underground storage ___ / Deep ___ / Shallow ___)

LOCATION: Elevation: 1478.05 Watershed: Range Run
District: Battelle County: Monongalia Quadrangle: Wadestown 7 1/2'

WELL OPERATOR Consolidation Coal Company
Address P. O. Box 1314
Morgantown, WV 26507-1314

DESIGNATED AGENT Roger E. Duckworth
Address P. O. Box 1314
Morgantown, WV 26507-1314

OIL AND GAS ROYALTY OWNER Unknown
Address

COAL OPERATOR Consolidation Coal Company
Address P. O. Box 1314
Morgantown, WV 26507-1314

Acreage

SURFACE OWNER Grace Shriver & Blake Kimble
Address
Acreage 87.75

COAL OWNER(S) WITH DECLARATION ON RECORD:
NAME Consolidation Coal Company
Address Same as above

FIELD SALE (IF MADE) TO:
NAME N/A
Address

NAME
Address

OIL AND GAS INSPECTOR TO BE NOTIFIED:
NAME William Blosser
Address Colfax, WV
Telephone 363-9105

COAL LESSEE WITH DECLARATION ON RECORD:
NAME Consolidation Coal Company
Address Same as above

The undersigned well operator is entitled to operate for oil or gas purposes at the above location under a deed ___ / lease ___ / other contract X / dated ___, 19__ to the undersigned well operator from Grace Shriver & Blake Kimble

(If said deed, lease, or other contract has been recorded:)

Recorded on ___, 19__, in the office of the Clerk of County Commission of ___ County, West Virginia, in ___ Book at page ___. A permit is requested as follows:

PROPOSED WORK: Drill ___ / Drill Deeper ___ / Redrill X / Fracture or stimulate ___
Plug off old formation ___ / Perforate new formation ___ /
Other physical change in well (specify) Redrill to plug

--planned as shown on the work order on the reverse side hereof.

The above named coal operator, coal owner(s), and coal lessee are hereby notified that any objection they wish to make or are required to make by Code §22-4-3 must be filed with the Department of Mines within fifteen (15) days after receipt of this Application by the Department of Mines. Copies of this Permit Application and the enclosed plat and reclamation plan have been mailed by registered mail or delivered by hand to the above named coal operator, coal owner(s), and coal lessees on or before the day of the mailing or delivery of this Application to the Department of Mines at Charleston, West Virginia.

PLEASE SUBMIT COPIES OF ALL GEOPHYSICAL LOGS DIRECTLY TO:
WEST VIRGINIA OIL AND GAS CONSERVATION COMMISSION
1613 WASHINGTON ST., E.
CHARLESTON, WV 25311
Telephone - 304/348-3092

CONSOLIDATION COAL COMPANY
Well Operator
By: Roger E. Duckworth
Its: Project Engineer

PROPOSED WORK ORDER

THIS IS AN ESTIMATE ONLY:
ACTUAL INFORMATION MUST BE SUBMITTED ON FORM IV-35 UPON COMPLETION

DRILLING CONTRACTOR (IF KNOWN) G & D Drilling Company
 Address P. O. Box 110
Fairview, WV 26570

GEOLOGICAL TARGET FORMATION N/A
 Estimated depth of completed well N/A feet. Rotary X / Cable tools /
 Approximate water strata depths: Fresh, N/A feet; salt, N/A feet.
 Approximate coal seam depths:
 Is coal being mined in this area: Yes X / No /

CASING AND TUBING PROGRAM

CASING OR TUBING TYPE	SPECIFICATIONS				FOOTAGE INTERVALS		CEMENT FILL UP OR SACKS Cubic ft.	PACKERS
	Size	Grade	Weight per ft	New	Used	For Drilling		
Conductor								Kinds
Fresh water								
Coal								Sizes
Intermed.								
Production Tubing			SEE EXHIBIT #					Depths set
Liners								Perforations: Top Bottom

NOTE: Regulation 7.02 of the Department of Mines provides that the original and four copies of Form IV-2 must be filed with the Department, accompanied by (i) a plat in the form prescribed by Regulation 11, (ii) a bond in one of the forms prescribed by Regulation 12, or in lieu thereof the other security allowed by Code §22-4-2, (iii) Form IV-9, "Reclamation Plan" applicable to the reclamation required by Code §22-4-12b and Regulation 23, (iv) unless previously paid on the same well, the fee required by Code §22-4-12a, and (v) if applicable, the consent required by Code §22-4-8a from the owner of any water well or dwelling within 200 feet of the proposed well.

A separate Form IV-2 shall not be required for fracturing or stimulating a well where fracturing or stimulating is to be part of the work for which a permit is sought and is noted as such on the Form IV-2 filed in connection therewith.

THIS PERMIT MUST BE POSTED AT THE WELL SITE.
 ALL PROVISIONS BEING IN ACCORDANCE WITH CHAPTER 22,
 ARTICLE 4 OF THE W. VA. CODE, THE LOCATION IS HEREBY
 APPROVED FOR redrilling. THIS PERMIT SHALL EXPIRE
 IF OPERATIONS HAVE NOT COMMENCED BY 11-1-82.
 BY: [Signature]

The following waiver must be completed by the coal operator and by any coal owner or coal lessee who has recorded a declaration under Code §22-4-20, if the permit is to be issued within fifteen (15) days of receipt thereof:

W A I V E R

The undersigned coal operator / owner / lessee / of the coal under this well location has examined this proposed well location. If a mine map exists which covers the area of the well location, the well location has been added to the mine map. The undersigned has no objection to the work proposed to be done at this location, provided the well operator has complied with all applicable requirements of the West Virginia Code and the governing regulations.

Date: , 19 .

CONSOLIDATION COAL COMPANY
 By: [Signature]
 Its: Seinor Vice President