


*Janie 4/7/09*

RICHARD E. SHRIVER  
94.32 ACRES  
DEED BOOK 919 PAGE 163

LATITUDE 39°42'30"

3,200'


LONGITUDE 80°55'00"

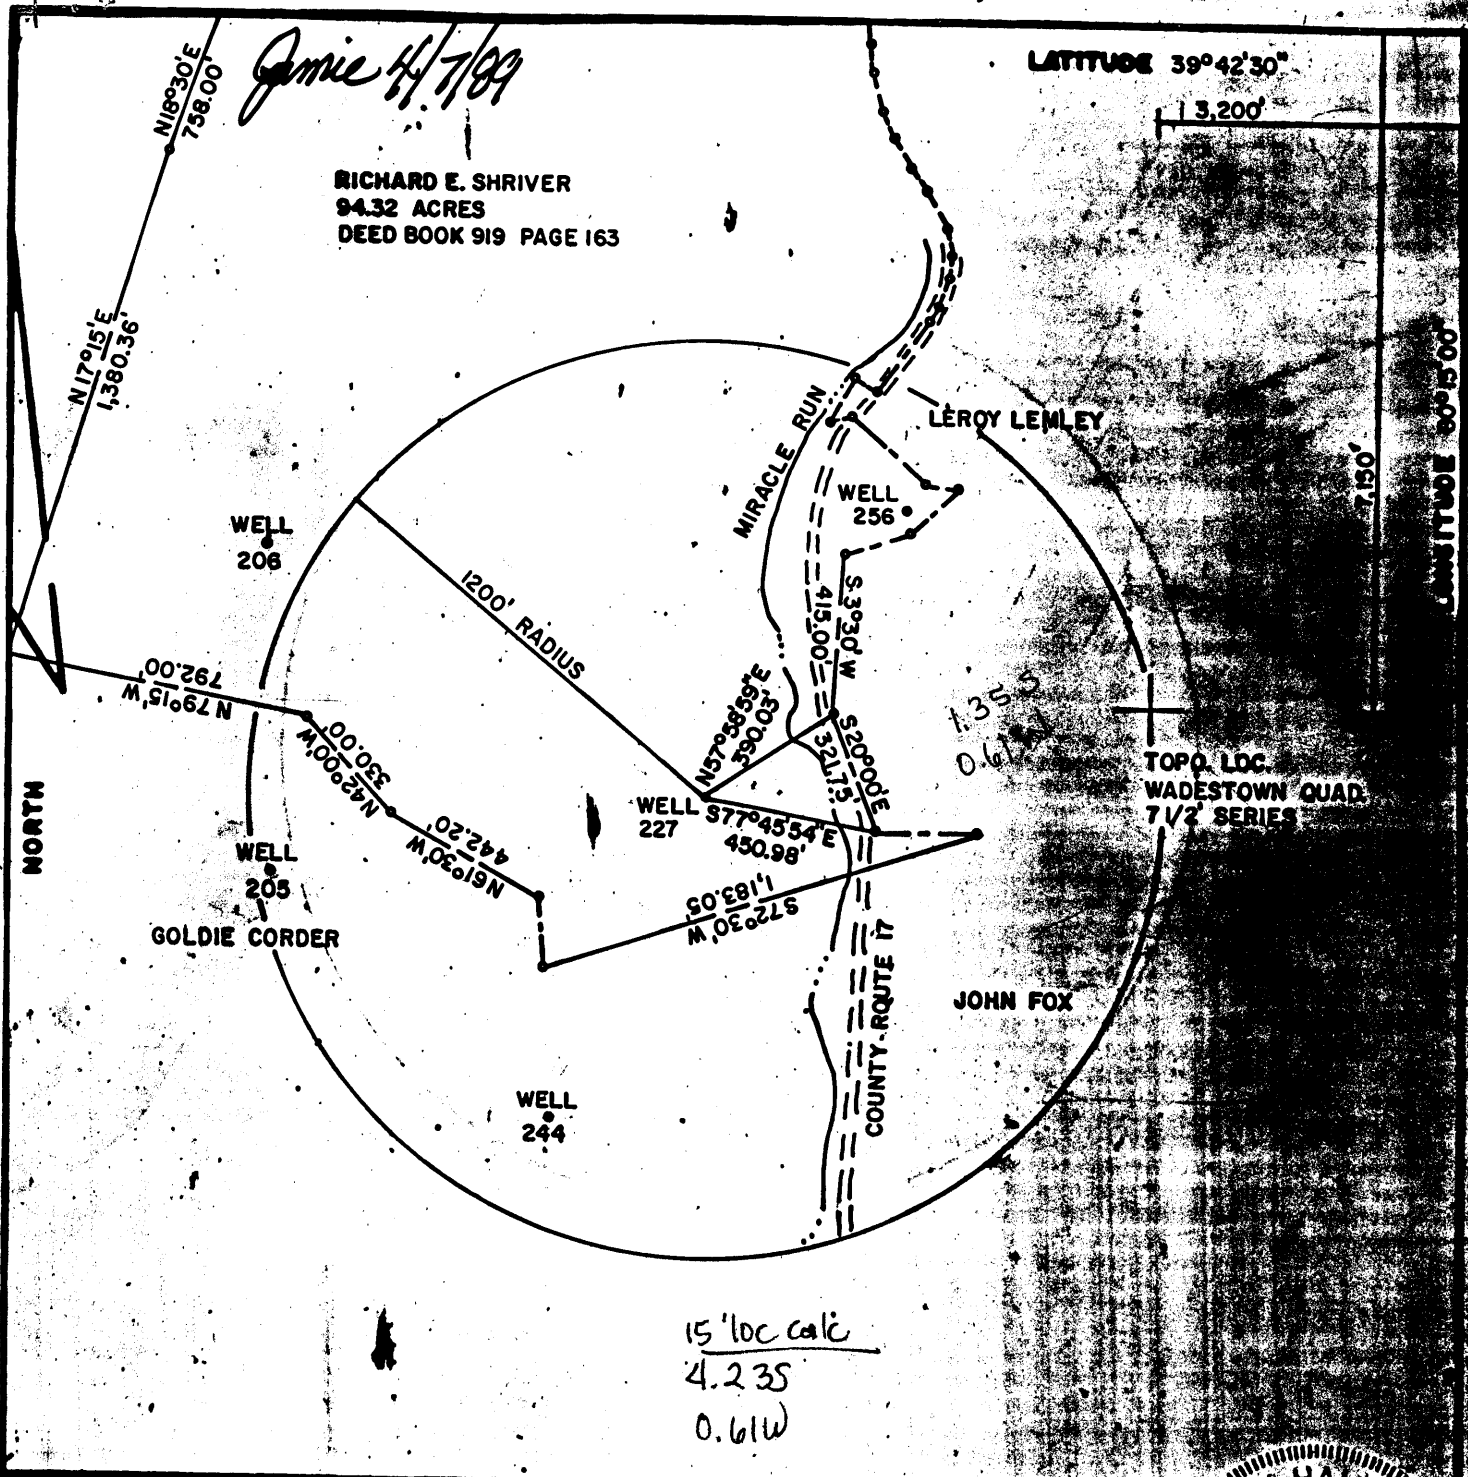

15' loc calc  
4.235  
0.61 W

FILE NO. F2-1-173  
DRAWING NO. F2-2-185  
SCALE 1"=500'  
MINIMUM DEGREE OF ACCURACY 1/2500  
PROVEN SOURCE OF ELEVATION USGS BM 1902 GRAFTON

I THE UNDERSIGNED, HEREBY CERTIFY THAT THIS PLAT IS CORRECT TO THE BEST OF MY KNOWLEDGE AND BELIEF AND SHOWS ALL THE INFORMATION REQUIRED BY LAW AND THE REGULATIONS ISSUED AND PRESCRIBED BY THE DEPARTMENT OF MINES.  
(SIGNED) Gary Halstead  
R.P.E. 9235 L.L.S.

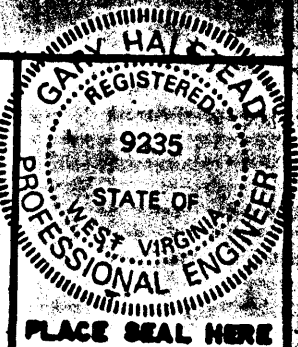

(+) DENOTES LOCATION OF WELL ON UNITED STATES TOPOGRAPHIC MAPS  
FORM IV-6  
(8-78)



DATE MARCH 27, 1988  
OPERATOR'S WELL NO F2-227  
API WELL NO. 47-081  
STATE VA COUNTY OSI PERMIT 0913-P

STATE OF WEST VIRGINIA  
DEPARTMENT OF MINES  
OIL AND GAS DIVISION

WELL TYPE: OIL  GAS  LIQUID INJECTION  WASTE DISPOSAL   
(IF "GAS", PRODUCTION  STORAGE  DEEP  SHALLOW   
LOCATION: ELEVATION 1030' WATER SHED MIRACLE RUN  
DISTRICT BATTELLE COUNTY MONONGALIA  
QUADRANGLE WADESTOWN 7 1/2' SERIES Mannington N9a  
SURFACE OWNER RICHARD E. SHRIVER ACREAGE 94.32  
OIL & GAS ROYALTY OWNER FORMERLY HOPE GAS COMPANY LEASE ACREAGE 185  
LEASE NO. 10449  
PROPOSED WORK: DRILL  CONVERT  DRILL DEEPER  REDRILL  FRACTURE OR STIMULATE  PLUG OFF OLD FORMATION  PERFORATE NEW FORMATION  OTHER PHYSICAL CHANGE IN WELL (SPECIFY) \_\_\_\_\_  
PLUG AND ABANDON  CLEAN OUT AND REPLUG   
TARGET FORMATION RAYARD SAND ESTIMATED DEPTH 3,185'  
WELL OPERATOR EASTERN ASSOC. COAL CORP. DESIGNATED AGENT TERRY O. HENDERSHOT  
ADDRESS EASTERN ASSOC. COAL CORP. ADDRESS EASTERN ASSOC. COAL CORP.  
ROUTE 1 BOX 144 ROUTE 1 BOX 144  
FAIRVIEW W. VA. 26570 FAIRVIEW W. VA. 26570

WR-38  
10-Apr-89

**RECEIVED**  
APR 27 1989

API # 47- 61-00913-P

STATE OF WEST VIRGINIA  
DEPARTMENT OF ENERGY  
DIVISION OF OIL AND GAS  
DIVISION OF OIL & GAS  
DEPARTMENT OF ENERGY  
AFFIDAVIT OF PLUGGING AND FILLING WELL

AFFIDAVITE SHOULD BE IN TRIPLICATE, one copy mailed to the Division, one copy to be retained by the Well Operator and the third copy (and extra copies if required) should be mailed to each coal operator at their respective addresses.

Farm name: SHRIVER, RICHARD E. Operator Well No.:(4728) F2-227

LOCATION: Elevation: 1030.00 Quadrangle: WADESTOWN  
District: BATTELLE County: MONONGALIA  
Latitude: 7150 Feet South of 39 Deg. 42 Min. 30 Sec.  
Longitude 3200 Feet West of 80 Deg. 15 Min. 0 Sec.

Well Type: OIL \_\_\_\_\_ GAS X

Company: Hope Gas Company  
PO Box 2450  
Clarksburg, WV 26302

Coal Operator Eastern Associated Coal  
or Owner Route 1 Box 144  
Fairview, WV 26570

Agent: Terry O. Hendershot  
Inspector: Don Ellis  
Permit Issued: 04/10/89

Coal Operator Eastern Assoc. Coal Co  
or Owner Route 1 Box 144  
Fairview, WV 26570

AFFIDAVIT

STATE OF WEST VIRGINIA,  
County of Monongalia ss:

Jim Gump and Melvin Eddy being first duly sworn according to law depose and say that they are experienced in the work of plugging and filling oil and gas wells and were employed by Chisler Brothers, well operator, and participated in the work of plugging and filling the above well, that said work was commenced on the 10 day of April, 1989, and that the well was plugged and filled in the following manner:

TYPE	FROM	TO	PIPE REMOVED	LEFT
Cleaned out to 1300'	Run logs Gamma Ray, Neutron & 3 arm caliper			
Put stone bridge in	from 1300' to	1245'		
Run 4 1/2" pipe to 1245'	gelled hole with 15 sacks gell & got			circulation
Run 200 sacks portland	200 sacks chem comp &		pulled 4 1/2" pipe to 872'	
Run 800 sacks portland	& 100 sacks chem comp &		got circulation	
Pumped latch down plug	to 850'			
Bailed water out inside	4 1/2" pipe & checked plug			
		New-	4 1/2" pipe	872'

Description of monument: 4 1/2" x 2" swedge metal plate welded to 2" with date plugged and A.P.I. No. on plate.

and that the work of plugging and filling said well was completed on the 24 day of April, 1989.

And further deponents saith not.

Sworn and subscribe before me this 24<sup>th</sup> day of APRIL, 1989  
My commission expires: June 17, 1997

Jim Gump  
Melvin Eddy  
William J. Tuttle  
Notary Public

JAN 16 1990