

Jmie 8/25/89

300'

LATITUDE 39°42'30"

WELL 107

WELL 110

J. ROBBINS

FREDDIE L. JONES
D.B. 927 PG. 278
CONT. 31 ACRES

WELL 111

TOPO. LOC.
WADESTOWN QUAD.
7 1/2' SERIES

COUNTY ROUTE 21

1,200' RADIUS

N78°18'36"E
172.05'

WELL 112

S140°06'44"W 1,114.83'
S23°00'W 1,155.00'

S68°00'E 438.90'

S26°15'E 1,250.80'

TRIBUTARY OF MIRACLE RUN

EACC.

N39°30'E
1,224.30'

LONGITUDE 80°15'


7.5
1.435
0.06W

7.5 WADESTOWN
" Blacksville

4.315
0.06W

FILE NO. F2-1-178
DRAWING NO. F2-2-196
SCALE 1"=500'
MINIMUM DEGREE OF ACCURACY 1/2500'
PROVEN SOURCE OF ELEVATION USGS BM

I THE UNDERSIGNED, HEREBY CERTIFY THAT THIS PLAT IS CORRECT TO THE BEST OF MY KNOWLEDGE AND BELIEF AND SHOWS ALL THE INFORMATION REQUIRED BY LAW AND THE REGULATIONS ISSUED AND PRESCRIBED BY THE DEPARTMENT OF MINES.
(SIGNED) Terry Halstead
R PE 7235

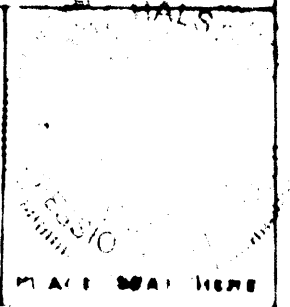

(+) DENOTES LOCATION OF WELL ON UNITED STATES TOPOGRAPHIC MAPS
FORM IV-6
(8-78)

DATE AUGUST 5 1989
OPERATOR'S WELL NO. F2-112
API WELL NO. 47 061
STATE OF WEST VIRGINIA PERMIT


0939-P

Plugging

STATE OF WEST VIRGINIA
DEPARTMENT OF MINES
OIL AND GAS DIVISION

WELL TYPE: OIL GAS LIQUID INJECTION WASTE DISPOSAL
(IF "GAS", PRODUCTION STORAGE DEEP SHALLOW)
LOCATION: ELEVATION 1,120' WATER SHED MIRACLE RUN
DISTRICT BATTELLE COUNTY MONONGALIA
QUADRANGLE WADESTOWN 7 1/2' Mannington NE
SURFACE OWNER FREDDIE LEE JONES ACREAGE 31
OIL & GAS ROYALTY OWNER FORMERLY SHUMAN OIL COMPANY LEASE ACREAGE 31
LEASE NO.
PROPOSED WORK: DRILL CONVERT DRILL DEEPER REDRILL FRACTURE OR STIMULATE PLUS OFF OLD FORMATION PERFORATE NEW FORMATION OTHER PHYSICAL CHANGE IN WELL (SPECIFY)
PLUS AND ABANDON CLEAN OUT AND REPLUG
TARGET FORMATION 300' BELOW PITTS. COAL ESTIMATED DEPTH 1,400' SEP 1 1989
WELL OPERATOR EASTERN ASSOC. COAL CORP. DESIGNATED AGENT TERRY O. HENDERSHOT
ADDRESS ROUTE 1 BOX 144 ADDRESS ROUTE 1 BOX 144
FAIRVIEW W. VA. 26570 ADDRESS FAIRVIEW W. VA. 26570

STATE OF WEST VIRGINIA
DEPARTMENT OF ENERGY
DIVISION OF OIL AND GAS

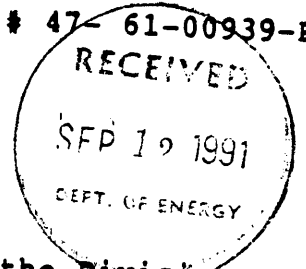

AFFIDAVIT OF PLUGGING AND FILLING WELL

AFFIDAVITE SHOULD BE IN TRIPLICATE, one copy mailed to the Division, one copy to be retained by the Well Operator and the third copy (and extra copies if required) should be mailed to each coal operator at their respective addresses.

Farm name: JONES, FREDDIE LEE Operator Well No.: F2-112

LOCATION: Elevation: 1120.00 Quadrangle: WADESTOWN
District: BATTELLE County: MONONGALIA
Latitude: 7600 Feet South of 39 Deg. 42 Min. 30 Sec.
Longitude 300 Feet West of 80 Deg. 15 Min. 0 Sec.

Well Type: OIL _____ GAS X

Company: Shuman Oil Co.
Unknown

Coal Operator Eastern Associated Coal Corp
or Owner Route 1 Box 144
Fairview, WV 26570

Agent: Terry O. Hendershot
Inspector: Don Ellis
Permit Issued: 08/28/89

Coal Operator _____
or Owner _____

RECEIVED
Division of Energy

OCT 2 89

Oil and Gas

AFFIDAVIT

STATE OF WEST VIRGINIA,
County of Monongalia

ss:

Benard Jones and Jim Gump

first duly sworn according to law depose and say that they are experienced in the work of plugging and filling oil and gas wells and were employed by Chisler Brothers, well operator, and participated in the work of plugging and filling the above well, that said work was commenced on the 1 day of September, 1989, and that the well was plugged and filled in the following manner:

TYPE	FROM	TO	PIPE REMOVED	LEFT
Cleaned out to Depth of 1155'	Run logs Gamma Ray, Neutron & 3 Arm Caliper.			
Run 4 1/2" pipe to 1155.	Gelled hole with 55 sacks of gell & got circulation.			
Run 350 sacks Portland and	200 sacks Chem Comp Cement.			
Pulled 4 1/2" pipe to 926.				
Run 400 sacks Portland &	200 sacks chem comp cement & got circulation.			
Pumped latch down plug to	905'			
Bailed water out inside 4	1/2" pipe and checked plug. o.k.			
Pittsburgh Coal 792-798				

Description of monument: 4 1/2" x 2" Swedge with metal plate. Date plugged & API. 10/3/89

and that the work of plugging and filling said well was completed on the 25 day of September, 1989.

And further deponents saith not.

Bernard Jones
SEP 16 1991

Jim Gump
September, 1989

Sworn and subscribe before me this 25th day of September, 1989
My commission expires: June 17, 1997

William F. Tuttle
Notary Public