


(+) DENOTES LOCATION OF WELL ON UNITED STATES TOPOGRAPHIC MAPS

FILE NO. _____
 DRAWING NO. _____
 SCALE 1" = 400'
 MINIMUM DEGREE OF ACCURACY 1 IN 2500
 PROVEN SOURCE OF ELEVATION B. M. 1509' SW AT 1002'

I THE UNDERSIGNED, HEREBY CERTIFY THAT THIS PLAT IS CORRECT TO THE BEST OF MY KNOWLEDGE AND BELIEF AND SHOWS ALL THE INFORMATION REQUIRED BY LAW AND THE REGULATIONS ISSUED AND PRESCRIBED BY THE DEPARTMENT OF ENERGY
 (SIGNED) J. Michael Evans
 R.P.E. _____ L.L.S. 900

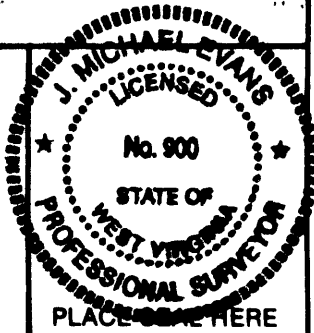

STATE OF WEST VIRGINIA
 DEPARTMENT OF ENERGY
 OIL AND GAS DIVISION



DATE NOVEMBER 3, 19 94
 OPERATOR'S WELL NO. WEV 18819
 API WELL NO. _____

WELL TYPE: OIL ___ GAS X LIQUID INJECTION ___ WASTE DISPOSAL ___
 (IF "GAS,") PRODUCTION X STORAGE ___ DEEP ___ SHALLOW X
 LOCATION: ELEVATION 1303' WATERSHED RUSSELL RUN Federal # 2 mine
 DISTRICT BATTELLE COUNTY MONONGALIA
 QUADRANGLE WADESTOWN 7.5' Manning PL
 SURFACE OWNER HELEN H. & JOHN STATLER ACREAGE 144.05'
 OIL & GAS ROYALTY OWNER " " " " LEASE ACREAGE 51.
 LEASE NO. L 500236

PROPOSED WORK: DRILL ___ CONVERT ___ DRILL DEEPER ___ REDRILL ___ FRACTURE OR STIMULATE ___ PLUG OFF OLD FORMATION ___ PERFORATE NEW FORMATION ___ OTHER PHYSICAL CHANGE IN WELL (SPECIFY) _____
PRODUCE METHANE GAS THROUGH EXIST. MINE VENT
 PLUG AND ABANDON ___ CLEAN OUT AND REPLUG ___
 TARGET FORMATION PITTSBURGH G08 ESTIMATED DEPTH 1009'
 WELL OPERATOR CNG PRODUCING COMPANY DESIGNATED AGENT RODNEY J. BIGGS
 ADDRESS RT. 2, BOX 698 149 ADDRESS RT. 2, BOX 698
BRIDGEPORT, WV 26330 6-6 382 BRIDGEPORT, WV 26330

LONGITUDE 80° 17' 30"

COUNTY NAME

PERMIT

State of West Virginia
Division of Environmental Protection
Section of Oil and Gas

Well Operator's Report of Well Work

CNGP 5122

Farm name: STATLER, HELEN & JOHN Operator Well No.: WEWV 18819-3L-2

LOCATION: Elevation: 1,303.00 Quadrangle: WADESTOWN

District: BATTELLE County: MONONGALIA
Latitude: 3270 Feet South of 39 Deg. 42Min. 30 Sec.
Longitude 6400 Feet West of 80 Deg. 17 Min. 30 Sec.

RECEIVED
OCT 23 1997

Company: CNG PRODUCING COMPANY
ROUTE 2, BOX 698
BRIDGEPORT, WV 26330-0698

Agent: RODNEY J. BIGGS

Inspector: RANDAL MICK
Permit Issued: 01/19/95
Well work Commenced:
Well work Completed: T.I.L. 2/10/95
Verbal Plugging
Permission granted on:
Rotary X Cable _____ Rig
Total Depth (feet) 1009
Fresh water depths (ft) 50', 120'

Casing & Tubing Size	Used in Drilling	Left in Well	Cement Fill Up Cu. Ft.
10"		22'	4
7"		651' solid 371' perf	140

Salt water depths (ft) None

Is coal being mined in area (Y/N)? Y
Coal Depths (ft): 658-663, 964-968, 1008-1009

OPEN FLOW DATA * Converted an existing coal mine GOB Vent Hole for production

Producing formation Pittsburgh GOB Pay zone depth (ft) 638-1009

Gas: Initial open flow 0 MCF/d Oil: Initial open flow - Bbl/d
 Final open flow 100 MCF/d Final open flow - Bbl/d
 Time of open flow between initial and final tests - Hours

Static rock Pressure 1 psig (surface pressure) after - Hours

Second producing formation _____ Pay zone depth (ft) _____

Gas: Initial open flow _____ MCF/d Oil: Initial open flow _____ Bbl/d
 Final open flow _____ MCF/d Final open flow _____ Bbl/d
 Time of open flow between initial and final tests _____ Hours

Static rock Pressure _____ psig (surface pressure) after _____ Hours

NOTE: ON BACK OF THIS FORM PUT THE FOLLOWING: 1). DETAILS OF PERFORATED INTERVALS, FRACTURING OR STIMULATING, PHYSICAL CHANGE, ETC. 2). THE WELL LOG WHICH IS A SYSTEMATIC DETAILED GEOLOGICAL RECORD OF ALL FORMATIONS, INCLUDING COAL ENCOUNTERED BY THE WELLBORE.

For: CNG PRODUCING COMPANY
By: Rodney J. Biggs, Dist. Manager,
Date: February 13, 1995 Appalachian Region

[Handwritten signature]

OCT 21 1997

JAN 03 1995

061-1184-C ^{WO}

Issued 01/19/95

FORM WW-2B

Permitting
 Office of Oil & Gas

STATE OF WEST VIRGINIA

DEPARTMENT OF ENERGY, DIVISION OF OIL AND GAS

WELL WORK PERMIT APPLICATION

Page 1 of 1
 Expires 01/19/97

20138

- 1) Well Operator: CNG Producing Company ¹⁴⁶ 10110 (1) 652
- 2) Operator's Well Number: WEW 18819 (Vent #3L-2) 3) Elevation: 1303'
- 3) Well type: (a) Oil / or Gas X/ * Converting an existing vent hole
 (b) If Gas: Production / Underground Storage /
 Deep / Shallow X/
- 4) Proposed Target Formation(s): Pittsburgh Gob ²²⁹
- 5) Proposed Total Depth: 1008 feet
- 6) Approximate fresh water strata depths: 50', 120'
- 7) Approximate salt water depths: None
- 8) Approximate coal seam depths: Waynesburg, 658-663, Swickley 964-968, Redstone 1008-1009
- 9) Does land contain coal seams tributary to active mine? Yes X/ No /
- 10) Proposed Well Work: Connect an existing Coal Mine Gob vent hole for production.
- 11)
- 12)

CASING AND TUBING PROGRAM

TYPE	SPECIFICATIONS			FOOTAGE INTERVALS		CEMENT
	Size	Grade	Weight per ft.	For drilling	Left in well	Fill-up (cu. ft.)
Conductor	10"				22'	4
Fresh Water						
Coal						
Intermediate						
Production	7"	J-55	17		651 Solid 371 Perf	140
Tubing	<u>7" is Cemented to Surface</u>					
Liners						

PACKERS : Kind Anchor Packer
 Sizes 9"
 Depths set 651

For Division of Oil and Gas Use Only

150
 Fee(s) paid: Well Work Permit Reclamation Fund WPCP
 Plat WW-9 WW-2B Bond Blanket Agent
 (Type)

19

RECEIVED

WV Division of Environmental Protection

JAN 03 1995

Permitting Office of Oil & Gas

Page 1 of Form WW2-A (10-91)

- 1) Date: 12-13-94
2) Operator's well number CNGP WEVW 18819 (Vent 3L-2)
3) API Well No: 47 - 061 - 1184-c State - County - Permit

STATE OF WEST VIRGINIA DIVISION OF ENVIRONMENTAL PROTECTION, OFFICE OF OIL AND GAS

NOTICE AND APPLICATION FOR A WELL WORK PERMIT

- 4) Surface Owner(s) to be served: (a) Name Helen H. & John Statler, Address HC 67, Box 75, Wadestown, WV 26589
5) (a) Coal Operator: Name, Address
(b) Coal Owner(s) with Declaration Name, Address
6) Inspector Mr. Randall Mick, Address 111 Blackshere Dr., Mannington, WV 26582, Telephone (304)-986-3324
(c) Coal Lessee with Declaration Name, Address

TO THE PERSON(S) NAMED ABOVE TAKE NOTICE THAT:

Included is the lease or leases or other continuing contract or contracts by which I hold the right to extract oil and gas OR
X Included is the information required by Chapter 22B, Article 1, Section 8(d) of the Code of West Virginia (see page 2)

I certify that as required under Chapter 22B of the West Virginia Code I have served copies of this notice and application, a location plat, and accompanying documents pages 1 through on the above named parties, by:

- Personal Service (Affidavit attached)
X Certified Mail (Postmarked postal receipt attached)
Publication (Notice of Publication attached)

I have read and understand Chapter 22B and 38 CSR 11-18, and I agree to the terms and conditions of any permit issued under this application.

I certify under penalty of law that I have personally examined and am familiar with the information submitted on this application form and all attachments, and that based on my inquiry of those individuals immediately responsible for obtaining the information, I believe that the information is true, accurate, and complete.

I am aware that there are significant penalties for submitting false information, including the possibility of fine and imprisonment.

Well Operator CNG Producing Company
By: Rodney J. Biggs
Its: Designated Agent - Production Manager, Appalachian Region
Address Rt. 2, Box 698, Crosswind Corp. Park, Bridgeport, WV 26330
Telephone (304) 623-8840

Subscribed and sworn before me this 13th day of December, 1994

Nancy D. Colton
My commission expires 09-26-2003

Nancy D. Colton Notary Public

