


LATITUDE 39° 42' 30"  
 — 3,986'

TOPO. LOC.  
 BLACKSVILLE QUAD.  
 7 1/2' SERIES

4,448'

LONGITUDE 80° 12' 30"

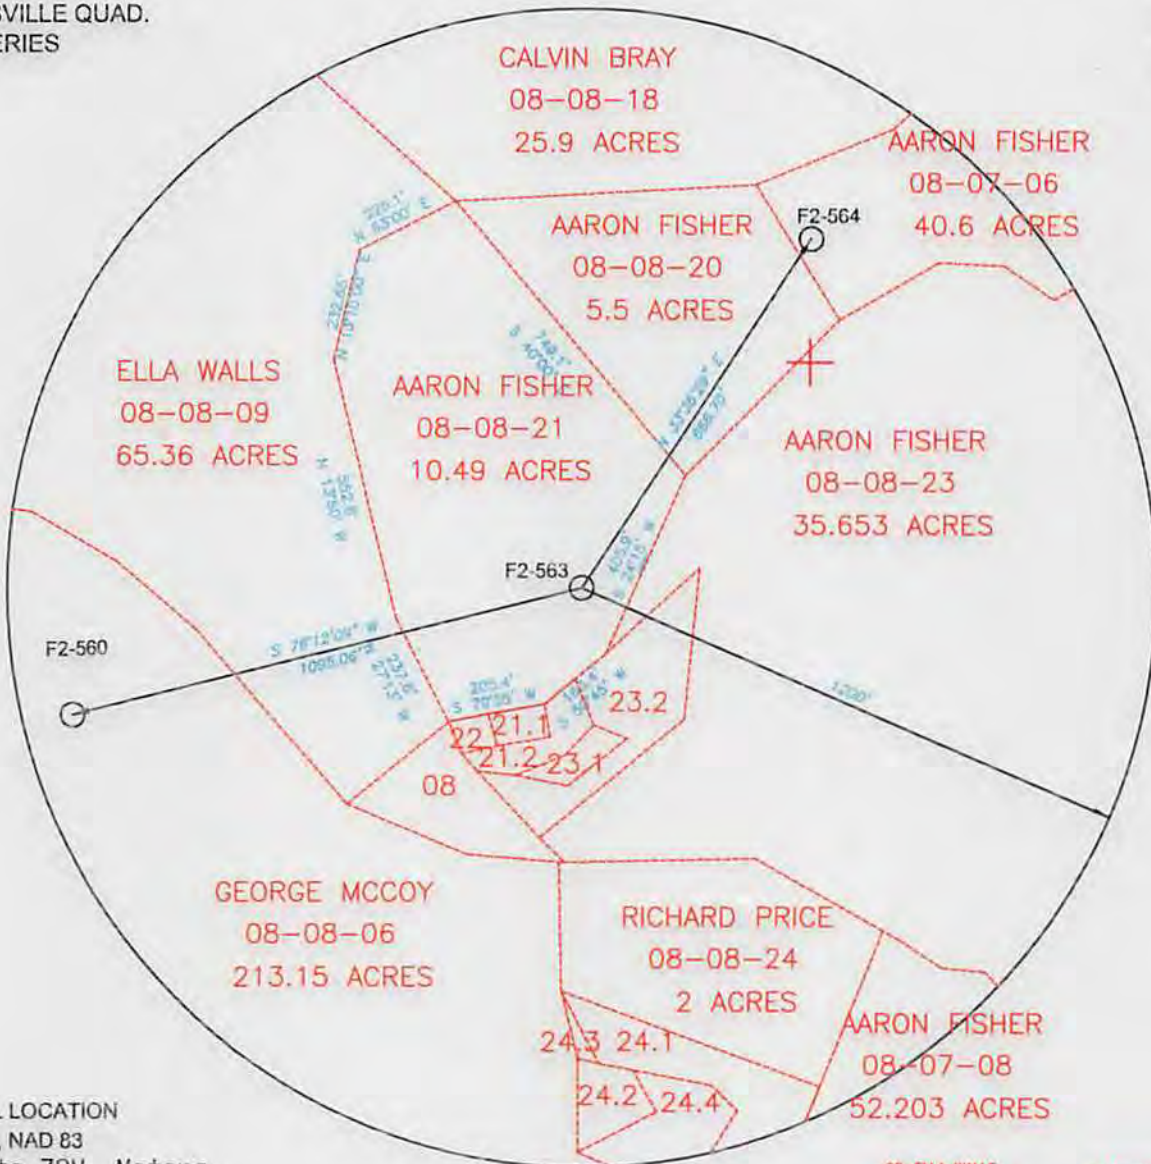

WELL LOCATION  
 UTM, NAD 83  
 17-84W to 78W, Meters  
 N: 4394246.951  
 E: 566356.762  
 Elevation: 418.150

08-ELLA WALLS  
 22-ELLA WALLS  
 21.1-ELLA WALLS  
 21.2-DONNIE SIMPSON  
 23.1-DONNIE SIMPSON  
 23.2-DONNIE SIMPSON  
 23-AARON FISHER  
 24.1-CHARLES PRICE  
 24.2-ROBERT SWEITZER  
 24.3-ROBERT SWEITZER  
 24.4-DAVID MORT

FILE NO. WELL F2-563  
 DRAWING NO. F2-563 PLAT  
 SCALE 1"=400'  
 MINIMUM DEGREE OF  
 ACCURACY 1/2500'  
 PROVEN SOURCE OF  
 ELEVATION USGS B.M.

I THE UNDERSIGNED, HEREBY CERTIFY  
 THAT THIS PLAT IS CORRECT TO THE  
 BEST OF MY KNOWLEDGE AND BELIEF AND  
 SHOWS ALL THE INFORMATION REQUIRED  
 BY LAW AND THE REGULATIONS ISSUED  
 AND PRESCRIBED BY THE DEPARTMENT OF  
 MINES.  
 (SIGNED) John F. Ewell Jr.  
 R.P.E. 11133 L.L.S.



(+) DENOTES LOCATION OF  
 WELL ON UNITED STATES  
 TOPOGRAPHIC MAPS

DATE JUNE 24, 20 14  
 OPERATOR'S WELL NO. F2-563  
 API WELL NO.

FORM IV-6

47 - 061 - 01681 P  
 STATE COUNTY PERMIT

(8-78)

STATE OF WEST VIRGINIA  
 DEPARTMENT OF ENVIRONMENTAL PROTECTION  
 OIL AND GAS DIVISION


WELL TYPE: OIL X GAS    LIQUID INJECTION    WASTE DISPOSAL     
 (IF "GAS", PRODUCTION    STORAGE    DEEP    SHALLOW     
 LOCATION: ELEVATION 1,269' WATERSHED    KINGS RUN     
 DISTRICT    CLAY    COUNTY    MONONGALIA     
 QUADRANGLE    BLACKSVILLE     
 SURFACE OWNER    AARON FISHER    ACREAGE    10.49     
 OIL & GAS ROYALTY OWNER    UNKNOWN    LEASE ACREAGE   

LEASE NO.     
 PROPOSED WORK: DRILL    CONVERT    DRILL DEEPER    REDRILL X FRACTURE OR  
 STIMULATE    PLUG OFF OLD FORMATION    PERFORATE NEW  
 FORMATION    OTHER PHYSICAL CHANGE IN WELL (SPECIFY)   

PLUG AND ABANDON X CLEAN OUT AND REPLUG     
 TARGET FORMATION    BAYARD SAND    ESTIMATED DEPTH    3,250'     
 WELL OPERATOR    EASTERN ASSOC. COAL LLC    DESIGNATED AGENT    MATTHEW L. BONNELL     
 ADDRESS    1044 MIRACLE RUN ROAD    ADDRESS    1044 MIRACLE RUN ROAD     
   FAIRVIEW WV. 26570       FAIRVIEW WV. 26570   

07/25/2014



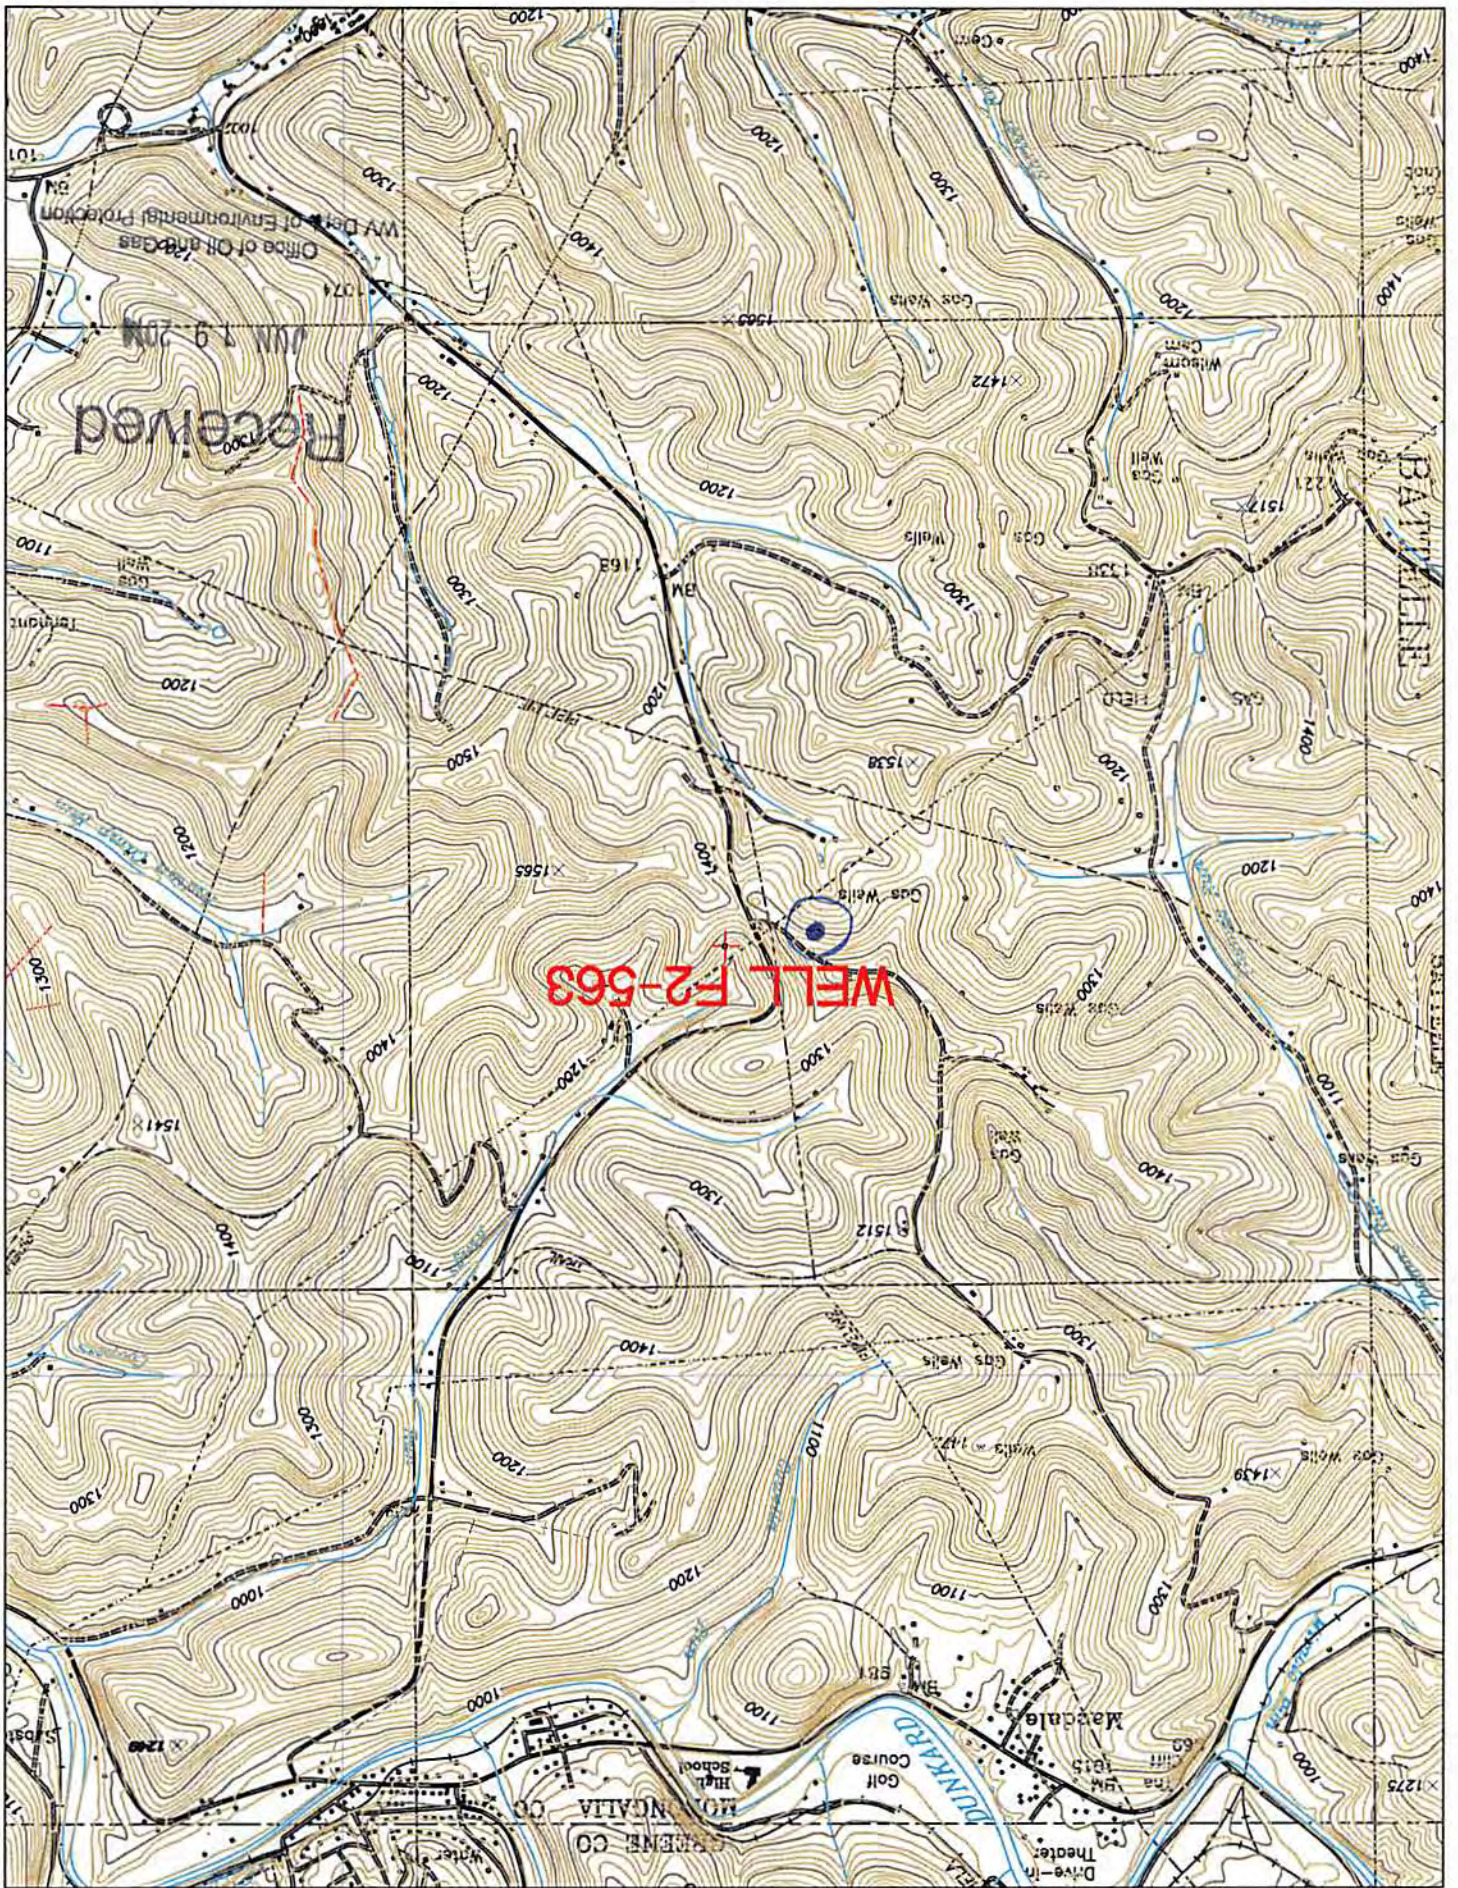

6101681P